
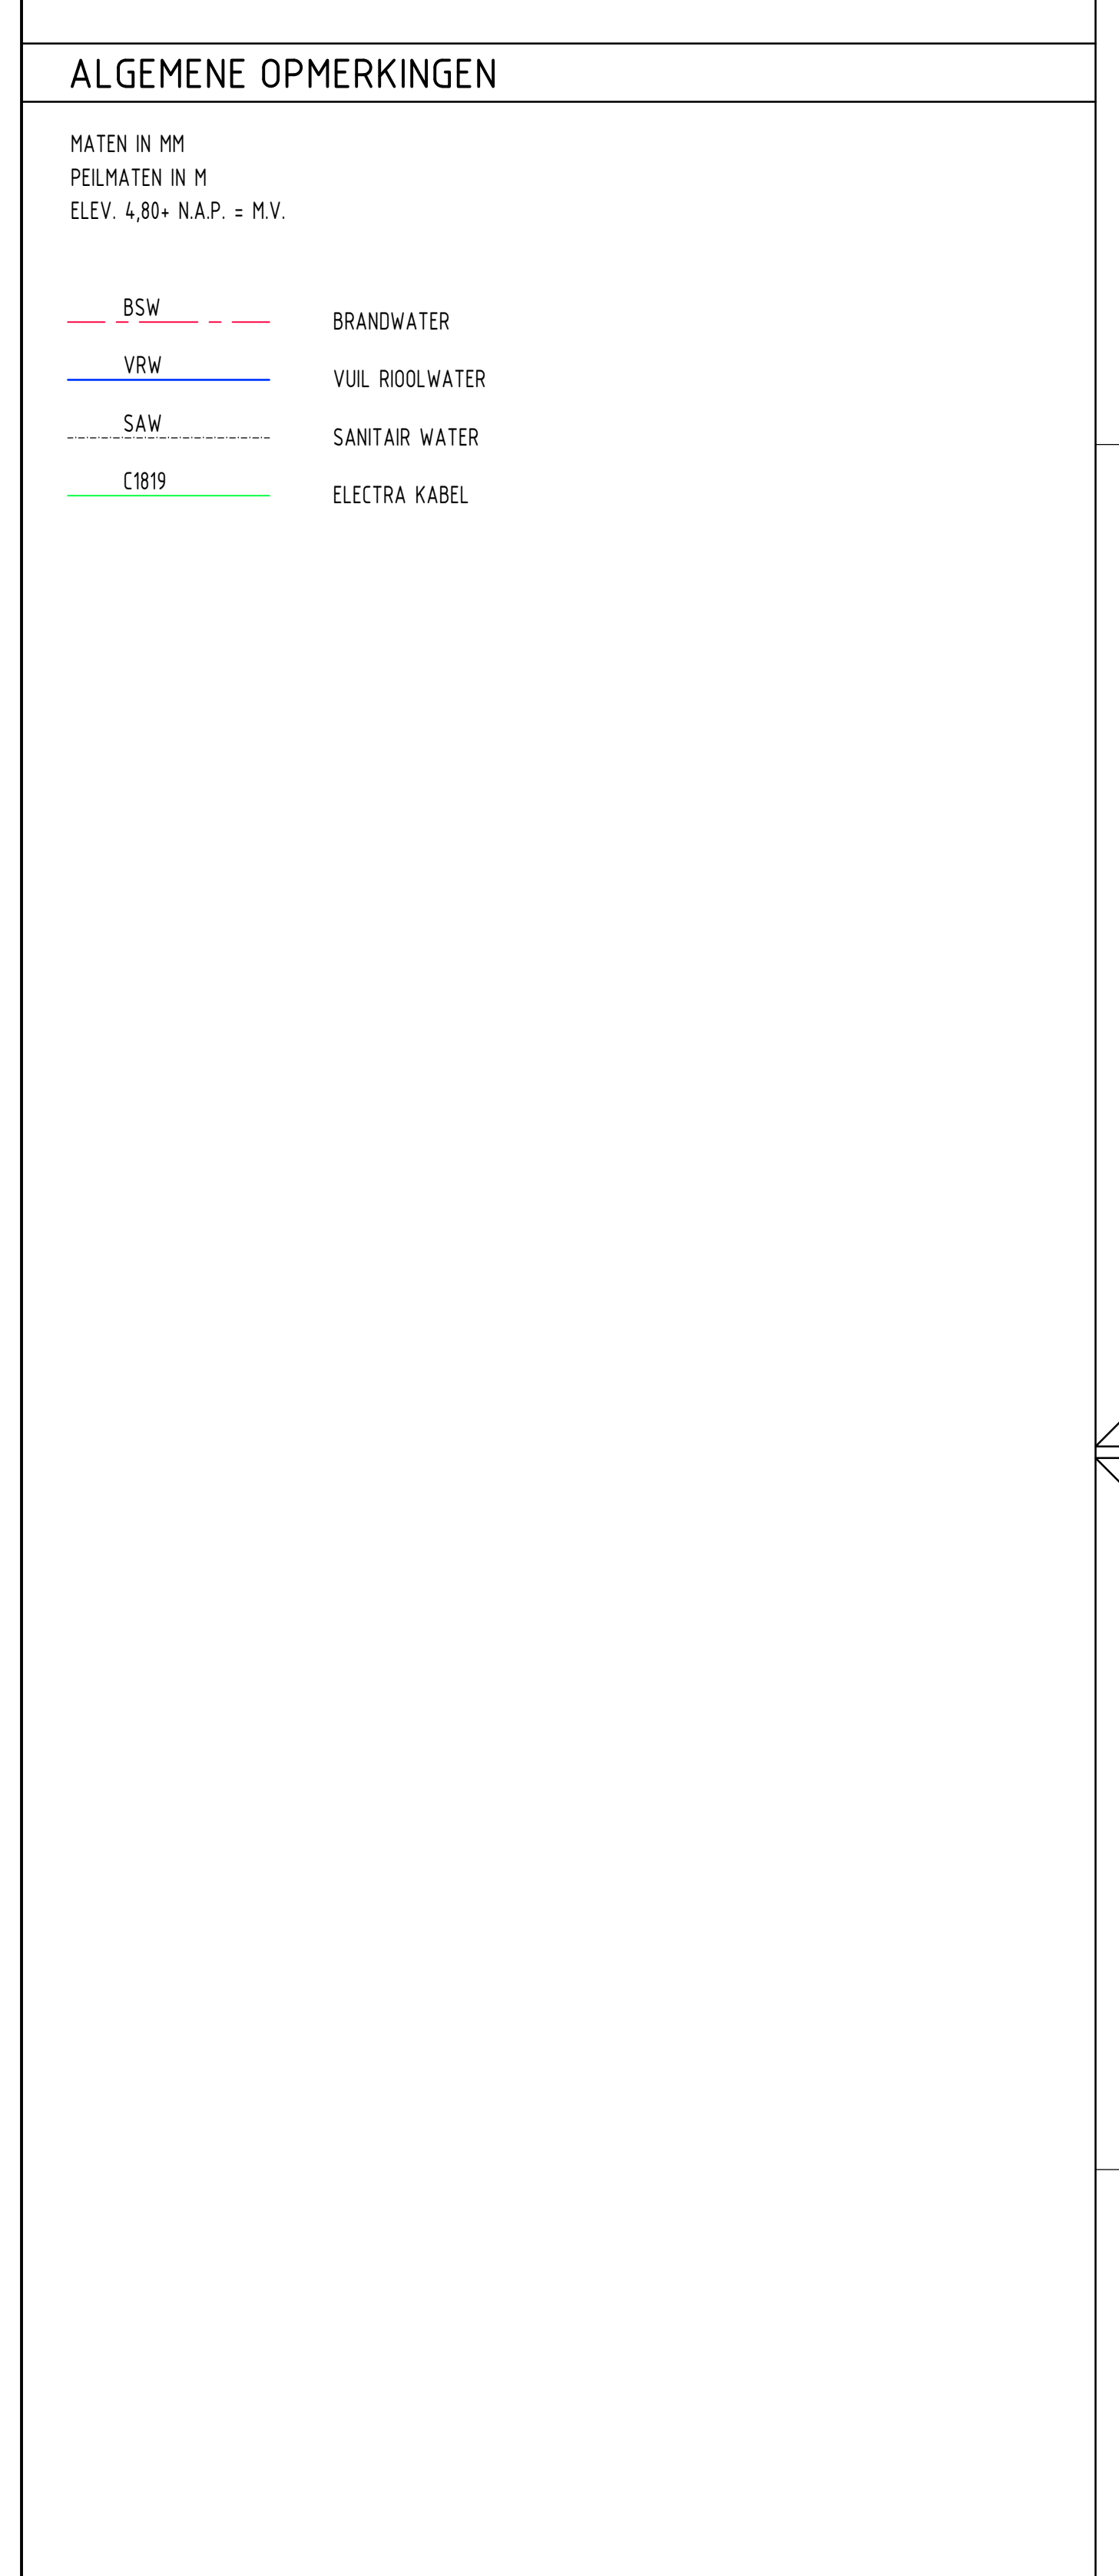


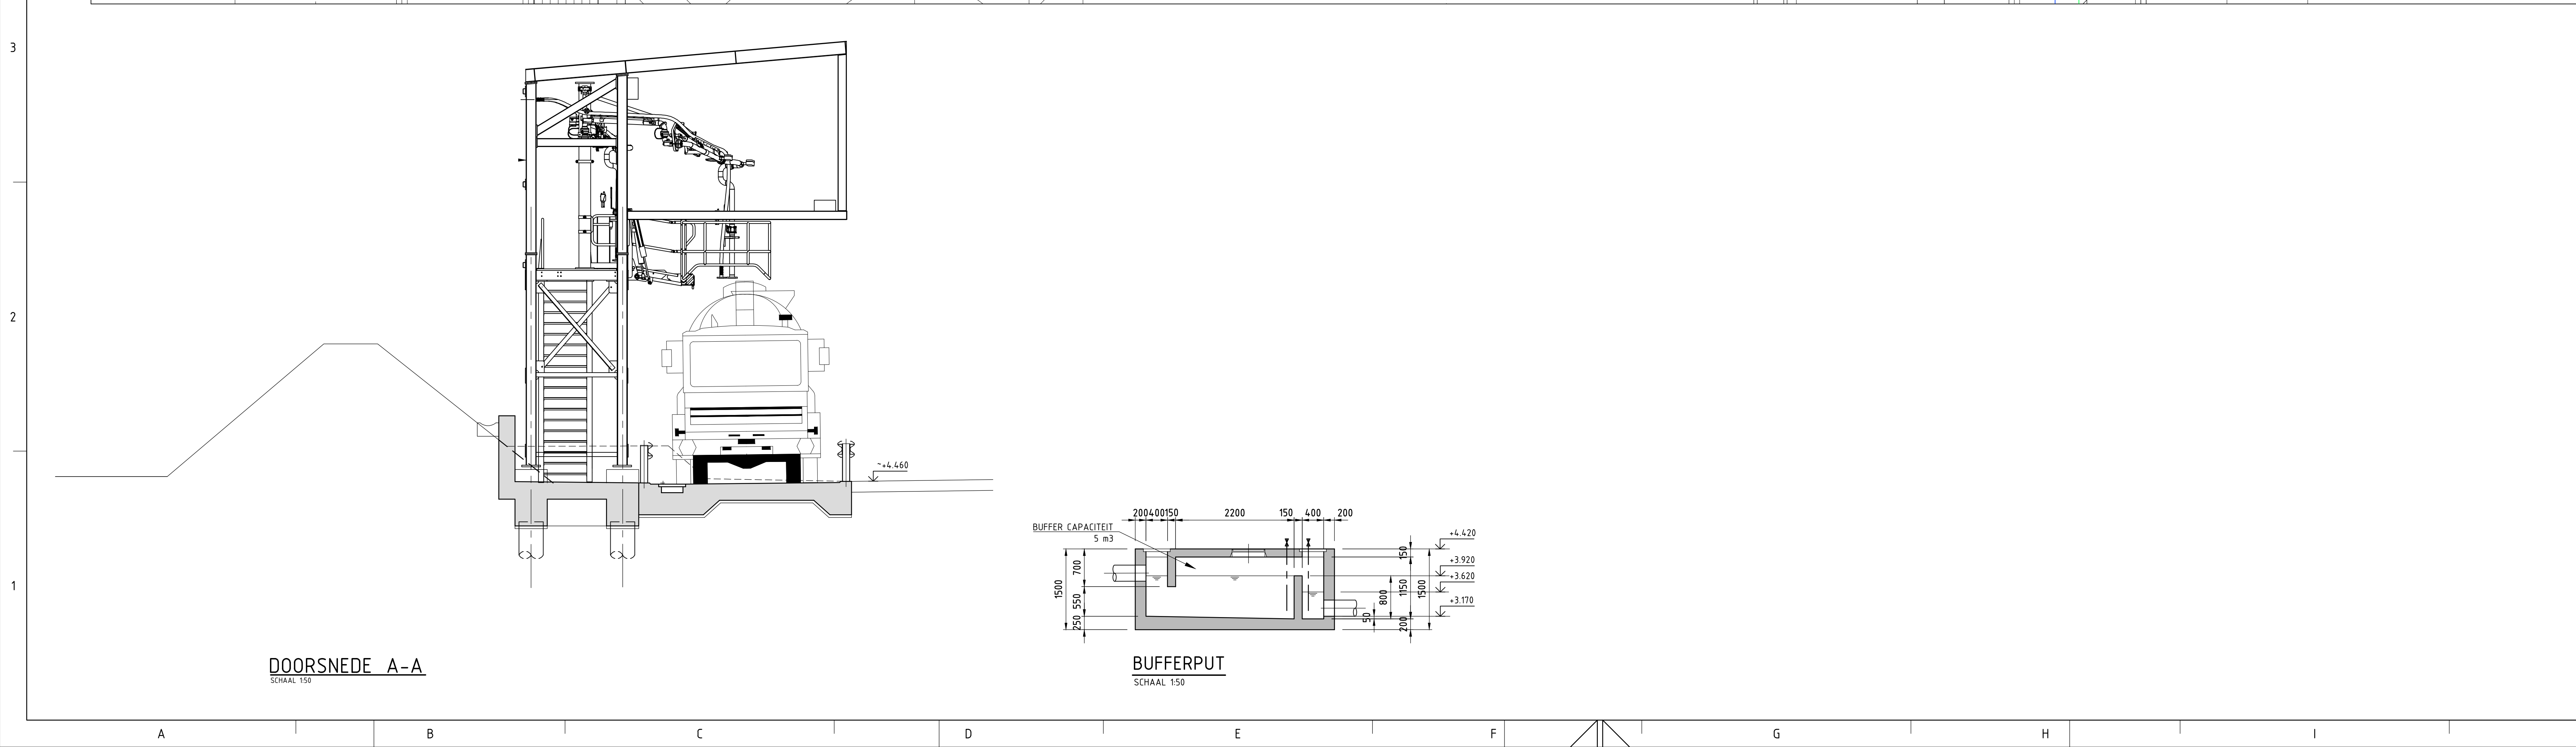

BIJBEHOORENDE TEKENINGEN									
4.007.214		FOR INFORMATION ONLY							
4.007.225	BESTAANDE SITUATIE								
4.007.228	FUNDERING VERLAADSTATION BUFFERPUT								
A									
B									
C									
D									
0A									
ref	date	description			by	department	checked	approved	
fact.no	rel. apt	→ processor / unit	status	project no.	drawn by / tag no.	vendor name	vendor project no.		
Title: RELOCATION TAR LOADING NIEUWE SITUATIE					location doc. no.				
fact / rel. dept.: ROTTERDAM – BOTLEK					partlist doc. no.				
project: —					PD doc. no.				
size	dimension	Arb. proj.	doc. type	add	PD doc. no.	PD number			
1: 100	mm								
Shin-Etsu PVC B.V. Botlek					size: 11 doc. no. 11 A0- 4.007.215 0A				