


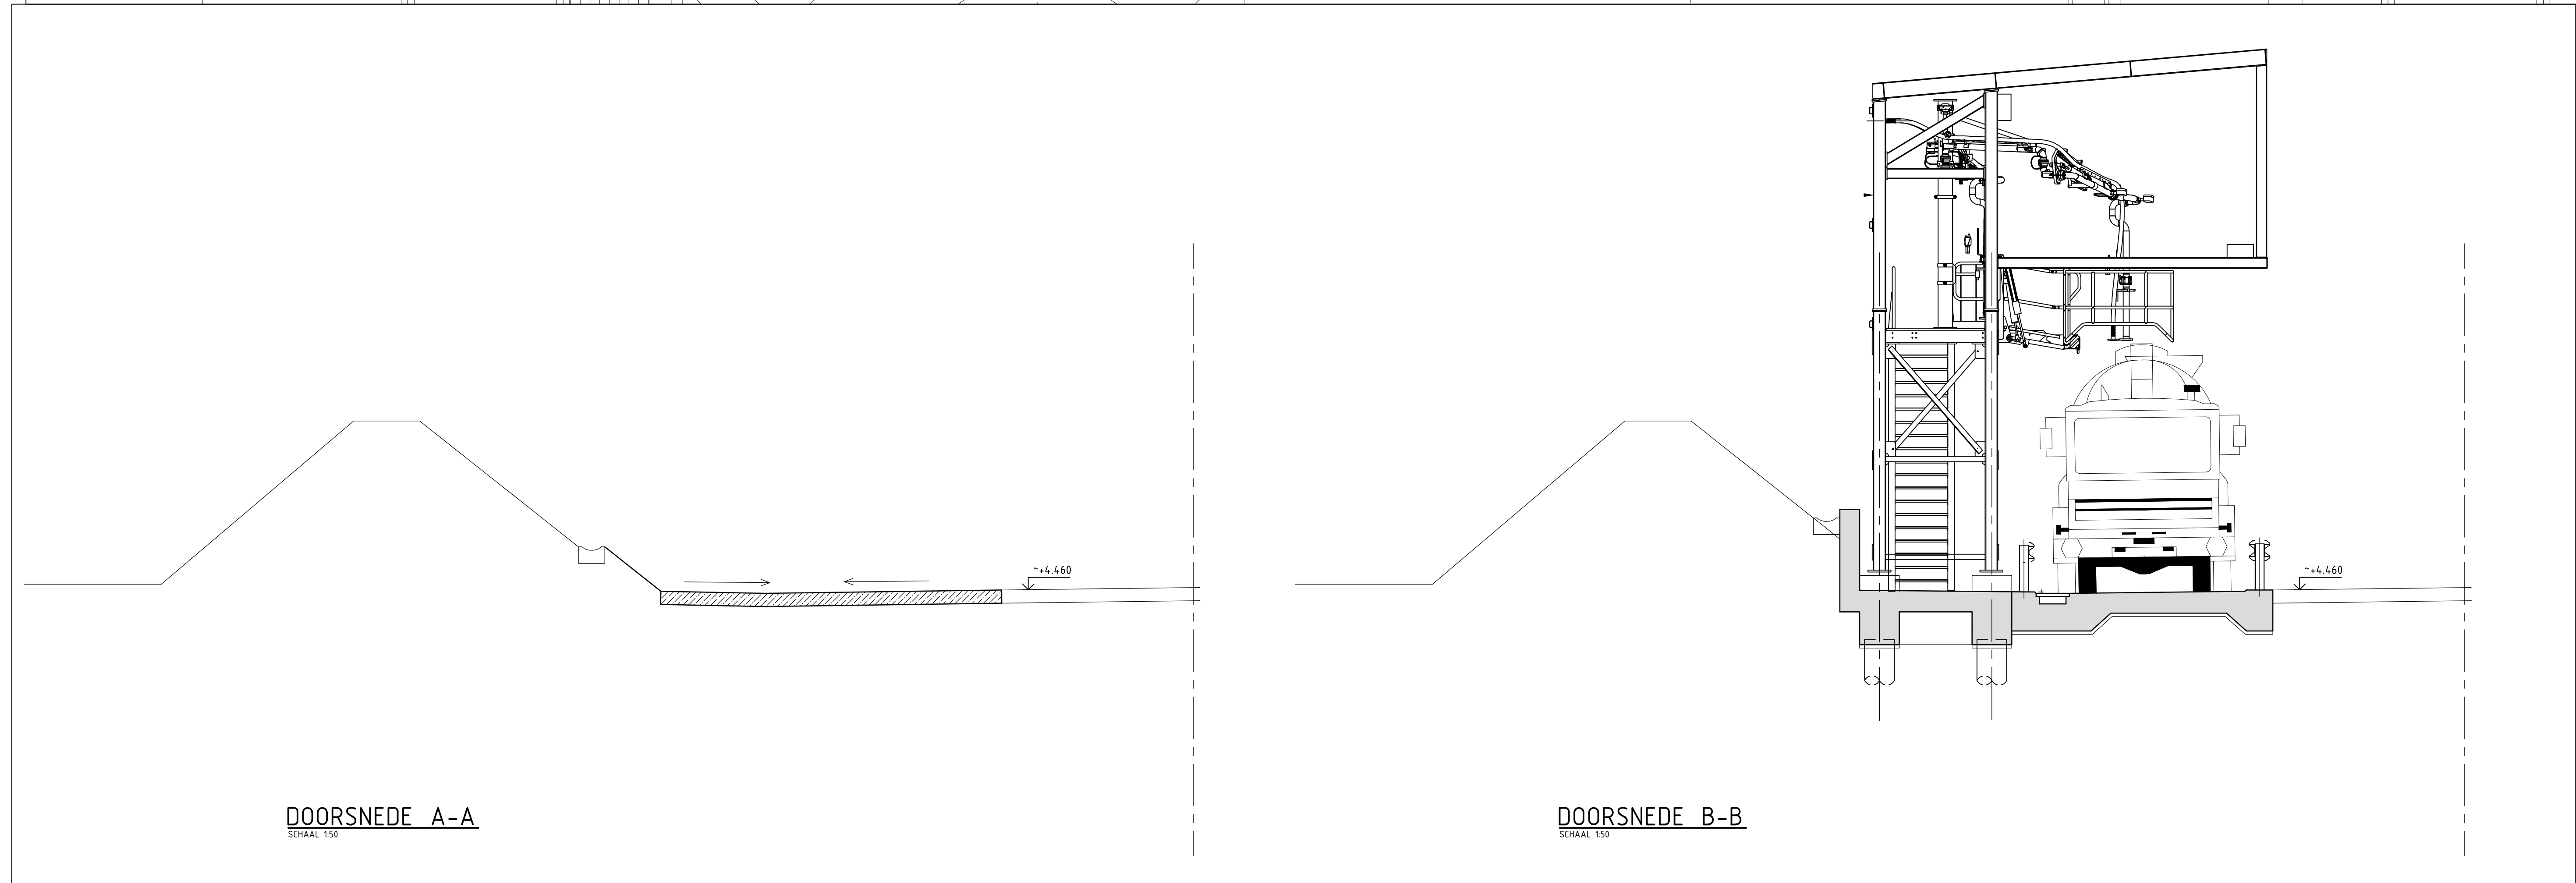

4	3	2	1	0	ref	part	description				to	apartment	checkbox	40
fact no	fact apt	process / -col	status	project no	remcode / TAG no	vendor name	vendor group							
Title										location doc no				
TAR VERLADING														
TERREIN LAYOUT NIEUW														
ROTTERDAM - BOTLEK														
fact / fact apt	partid doc no													
group	descrip	Arm	proj	doc type	addr	PD doc no				PD number				
1:100	mm													
Shin-Etsu PVC B.V. Botlek										size doc no sh A0 - 4.007.215				
AC2018										K				