

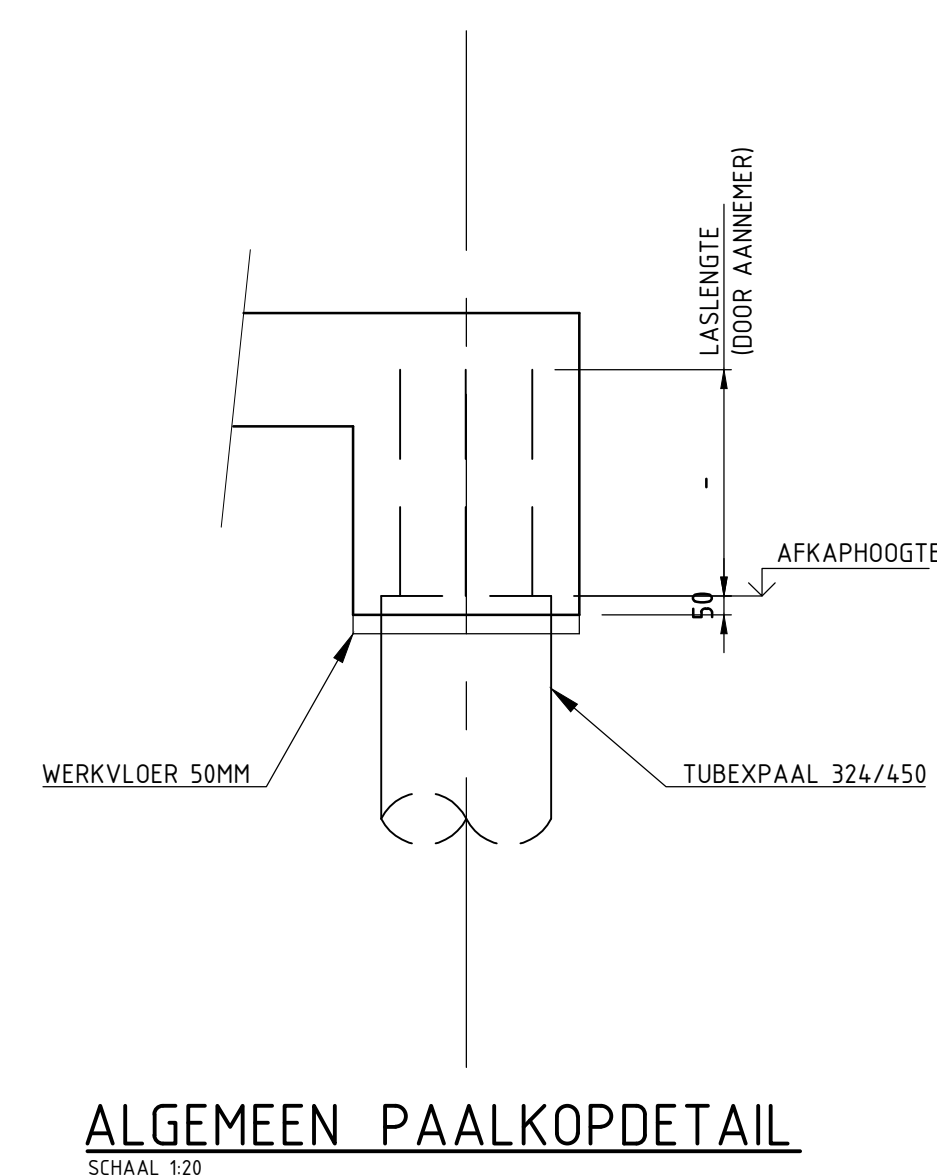


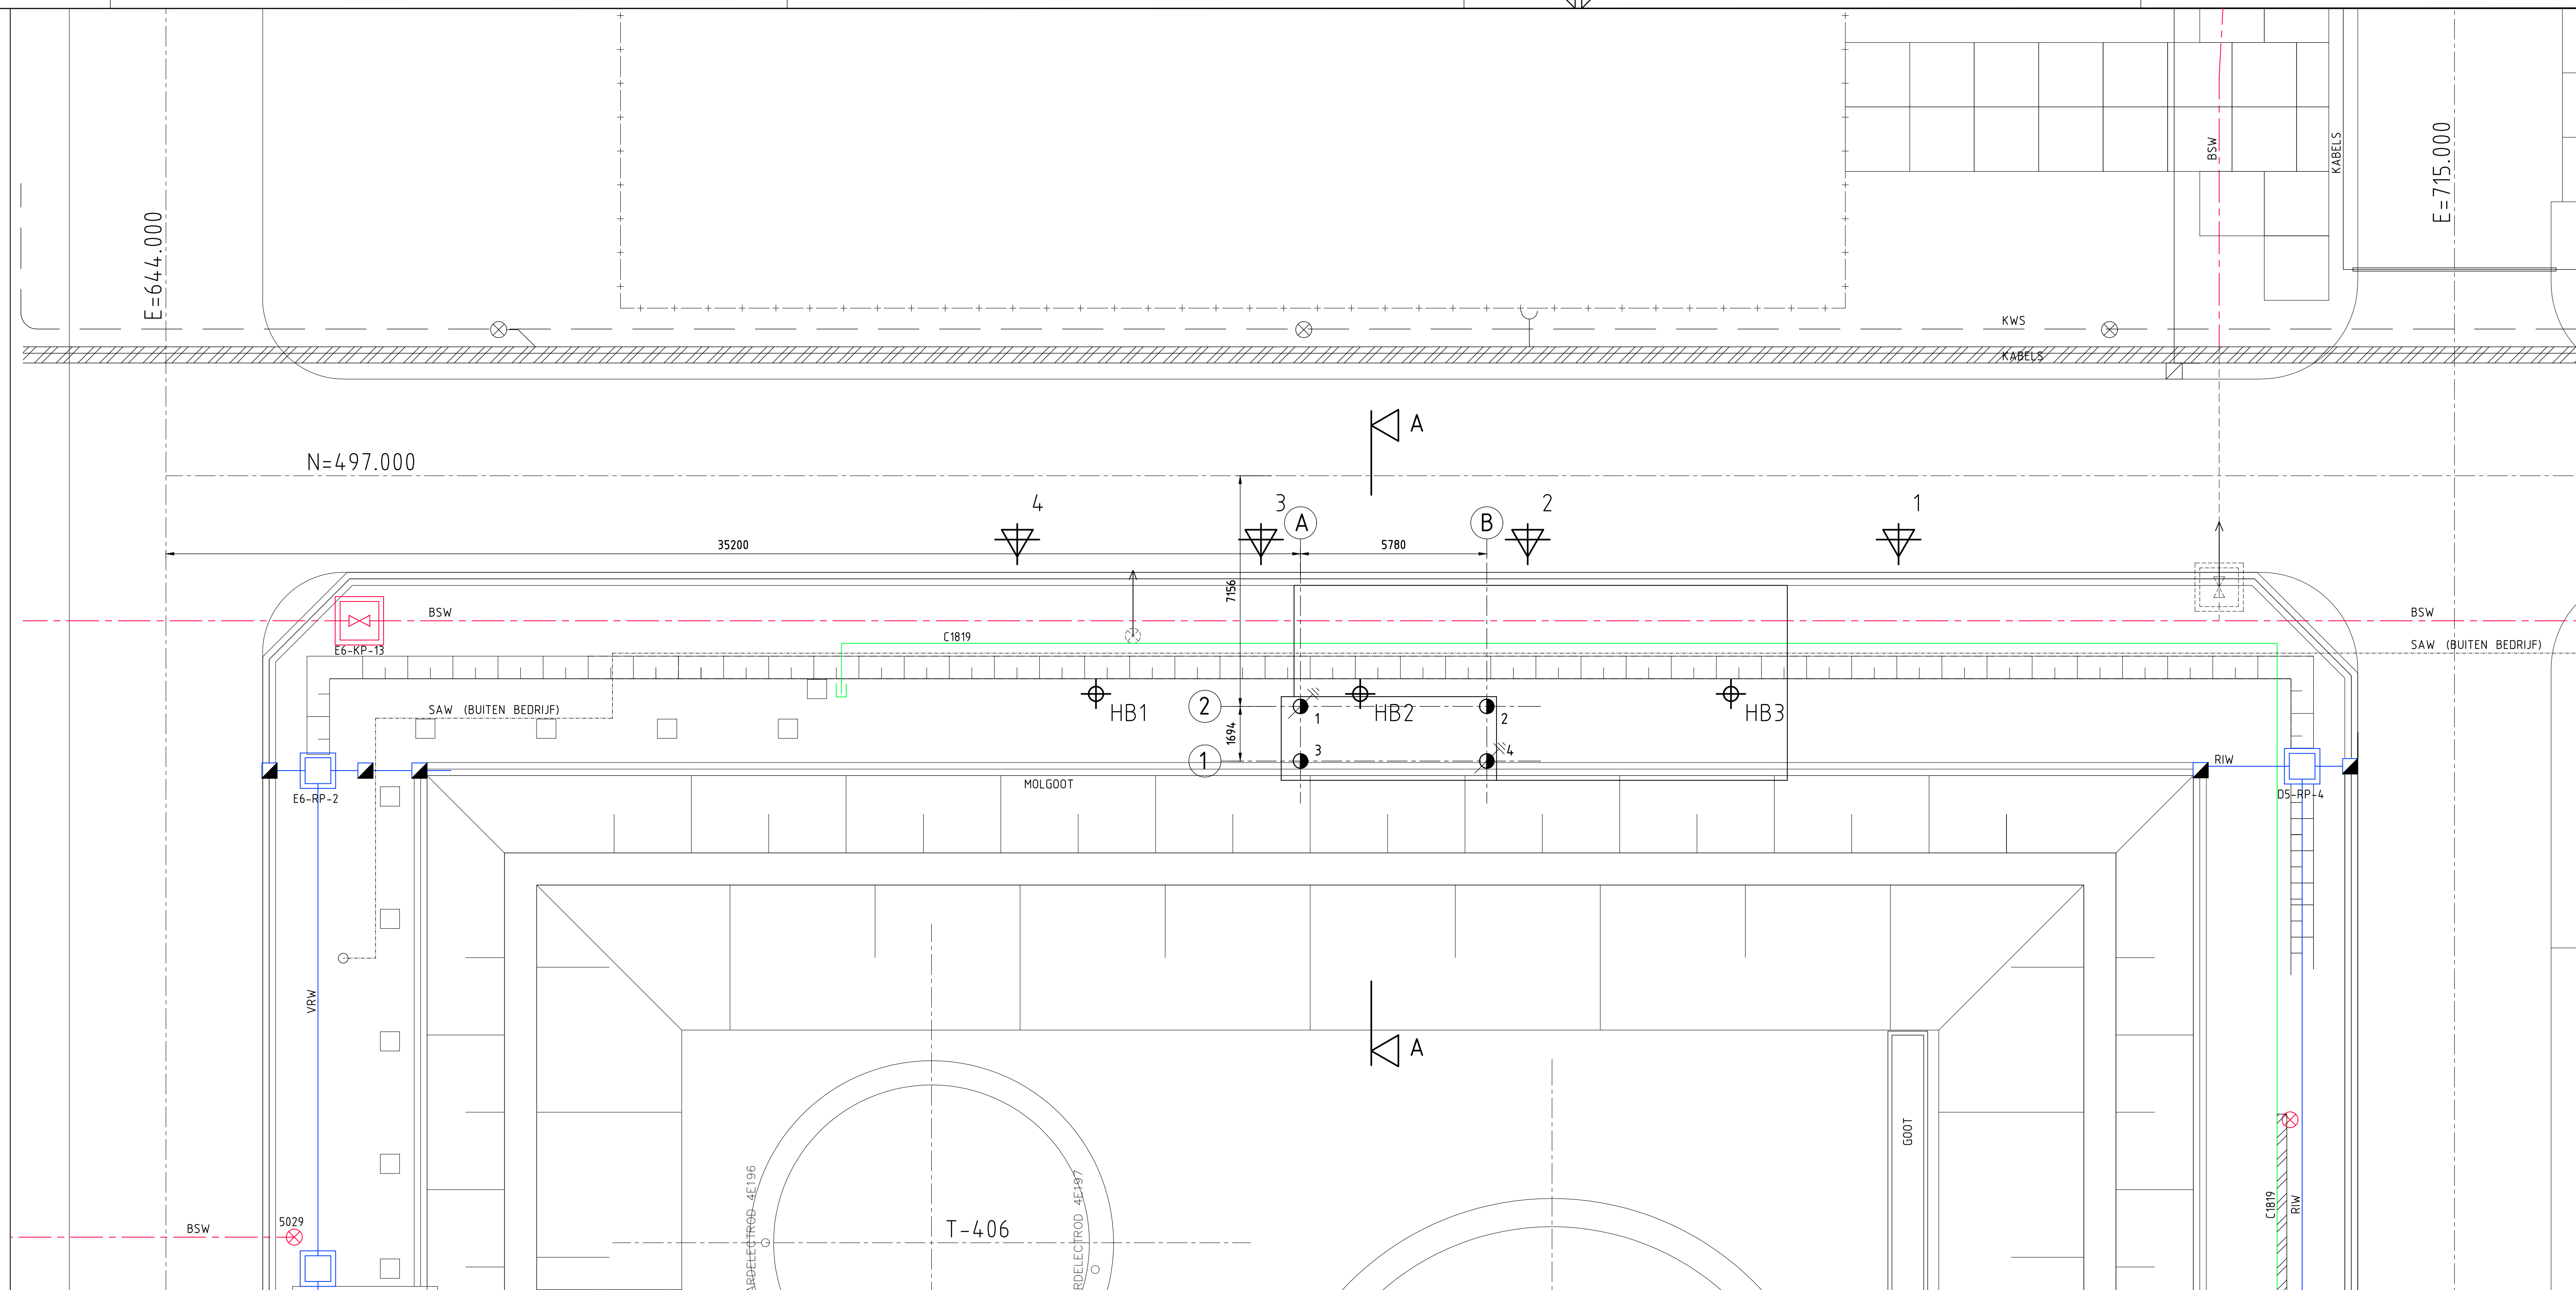

ALGEMEEN PAALKOPDETAIL


HEIRENVOOI TUBEX PALEN 324/450						U.G.T. BELASTINGEN		
PAAL	PAALNR.	OOST COORDINAAT	NOORD COORDINAAT	INHEINIVEAU (T.O.V. NAP)	AFKAPNIVEAU (T.O.V. NAP)	DRUK (kN)	TREK (kN)	HORIZONTAAL (kN)
	1	E-679.200	N-189.844	-22.000	+4,050	1105	600	60
	2	E-684.980	N-189.844	-22.000	+4,050	1105	600	60
	3	E-679.200	N-188.150	-22.000	+4,050	1105	600	60
	4	E-684.980	N-188.150	-22.000	+4,050	1105	600	60

AARDPAAL MET AARDINGSSTAAF Ø16 ZACHTSTAAL FeB220

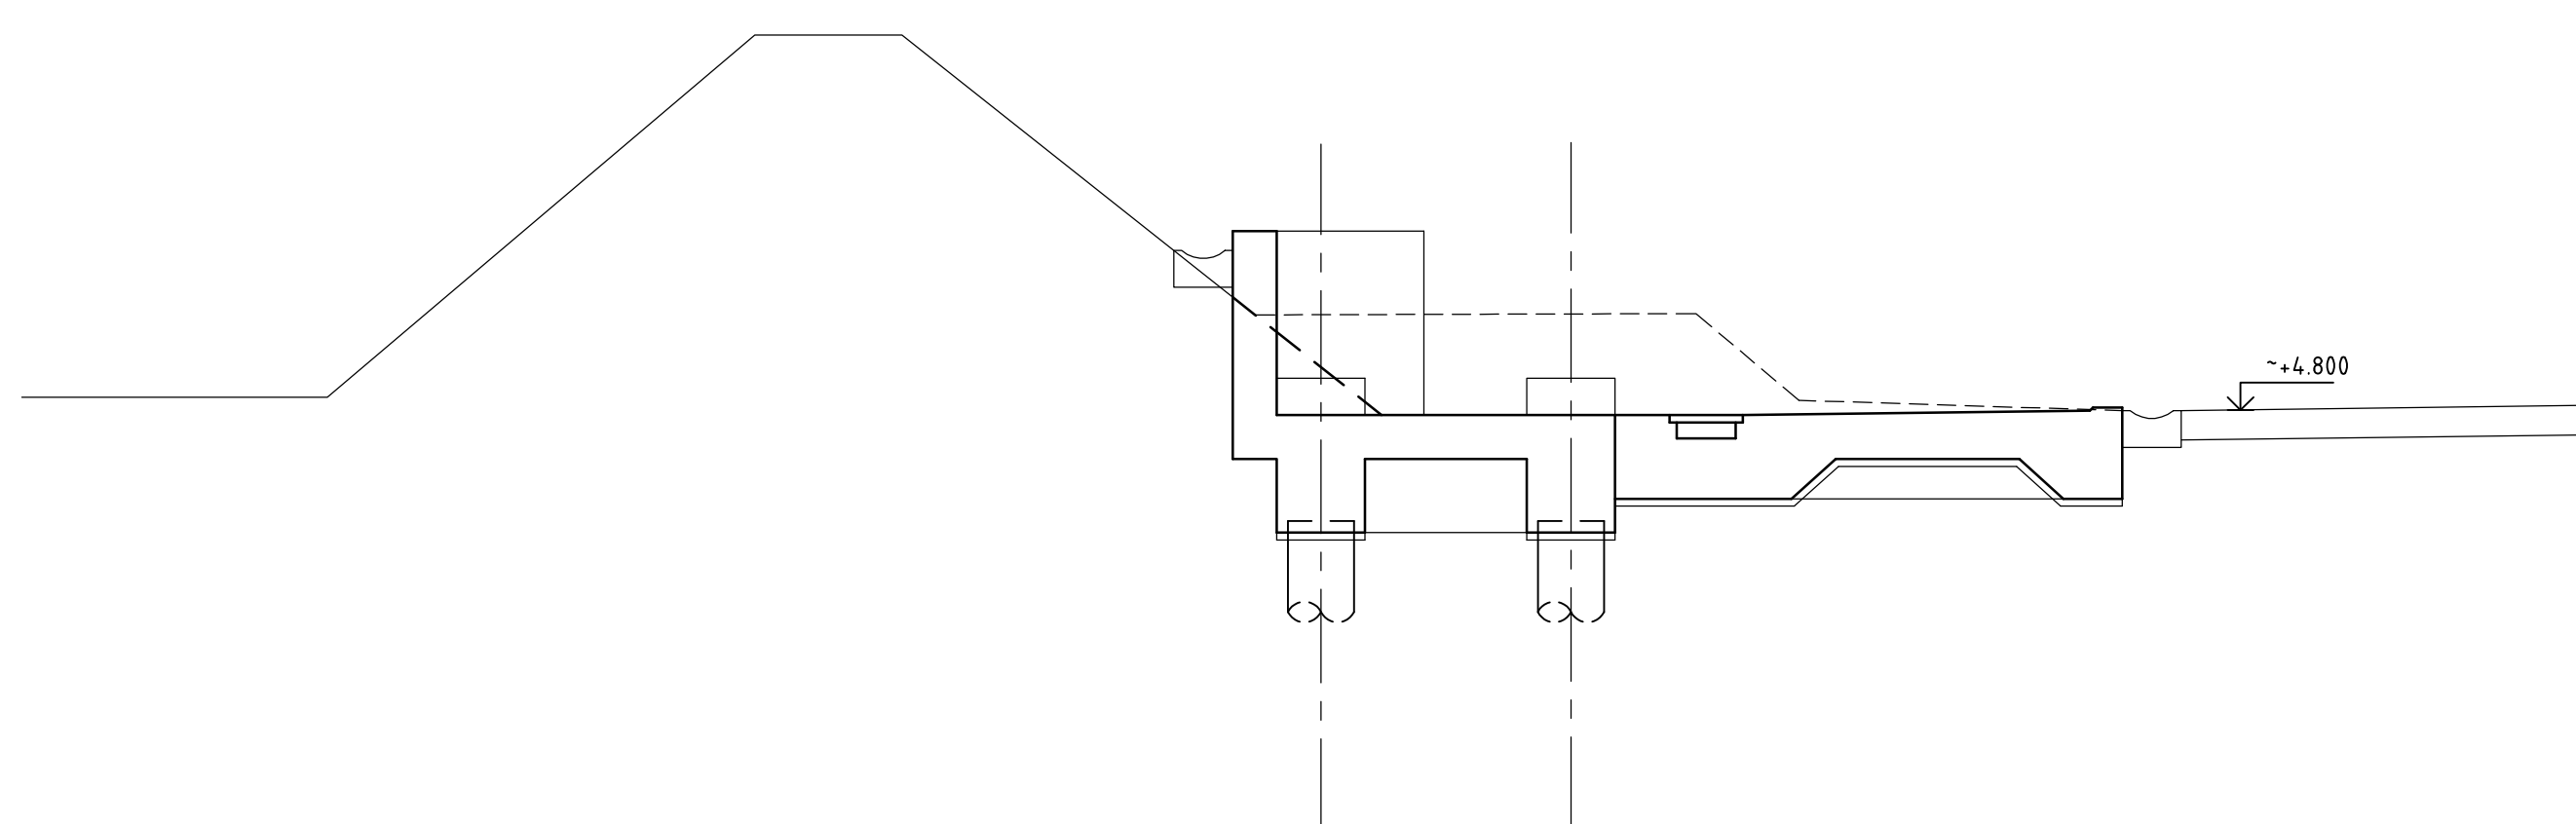

DOORSNEDE A-A
SCHAAL 1:50



SITUATIE

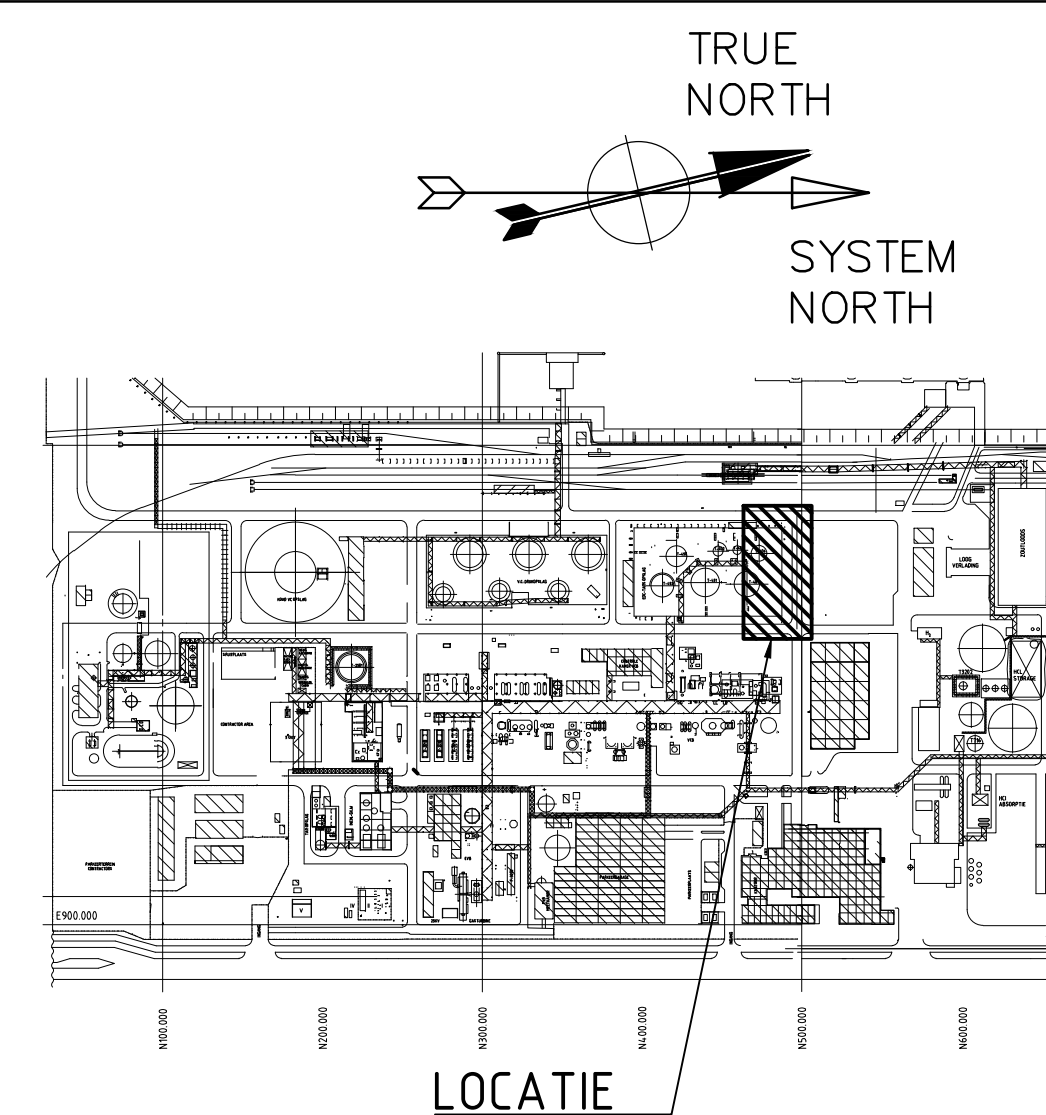

ALGEMENE OPMERKINGEN

MATEN IN MM
PEILMATEN IN M
ELEV. 4,80+ N.A.P. = M.V.

PAALWAPENING DOORTREKKEN TOT AAN DE VOET

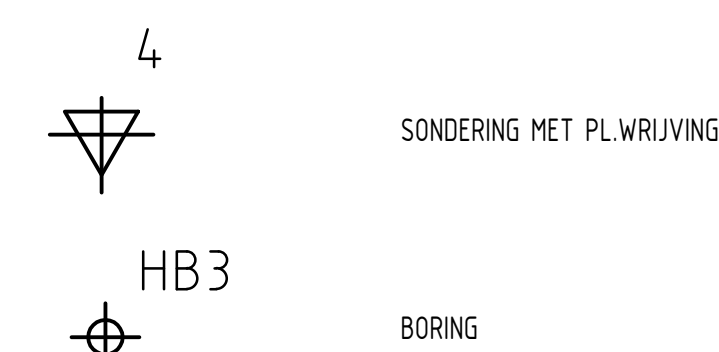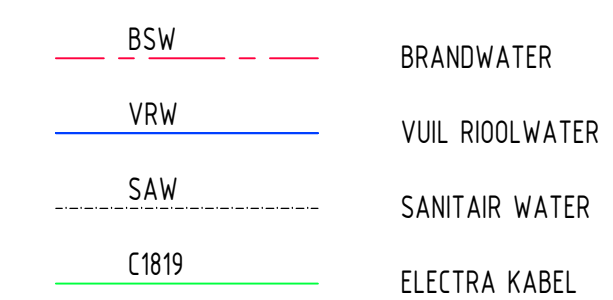[illegible]

BIJBEHORENDE TEKENINGEN

4.007.215	NIEUWE SITUATIE
4.007.225	FUNDERING VERLAADSTATION
R-1901326-01	SONDERINGSRAPPORT
R-1901326-03	FUNDERINGSADVIES

PROJECT KOPIE
TEN BEHOEVE VAN
PROJECT NR. B2017.053
CONTRACTOR KH/62596-106

KHEngineering
VOOR COMMENTAAR

KH ENGINEERING INTERNAL REVISION									
0A	16-10-2020	FOR COMMENTS					BRS	BGU	MR
REV.	DATE	DESCRIPTION					DRAWN	CHECK	APP'D

4	part	description	by	datefirst	checked	accused
3						
2						
1						
0						
5						
6						
