



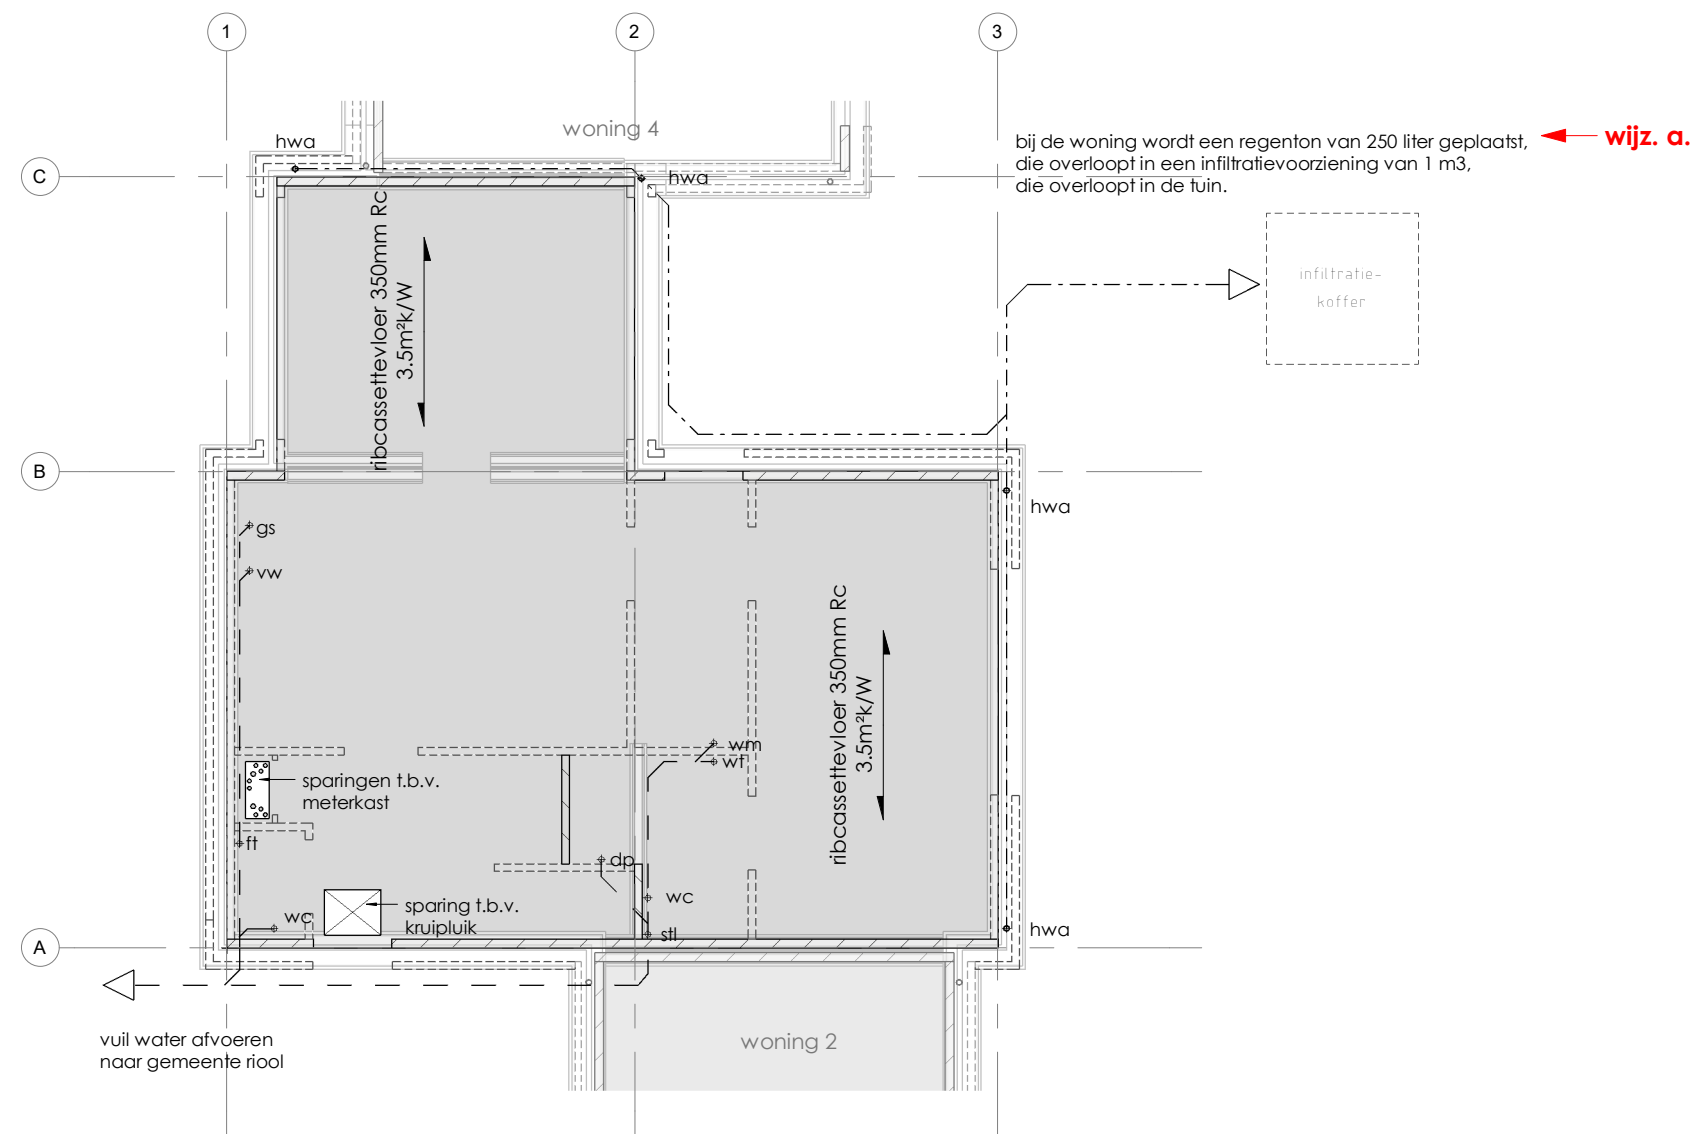

=	= vuilwater afvoer
- - - - -	= hemelwater afvoer
* gs	gootsteen ø75mm
* wm	wasmachine ø50mm
* vw	vaatwasmachine ø50mm
* wc	toilet ø90mm
+ ft	fonteintje ø40mm
+ dp	douche ø50mm
+ bd	bad ø75mm
+ wt	wastafel ø50mm
+ HWA	hemelwaterafvoer ø80mm
o.s.	ontstoppingsstuk

- Ribcassettevloer $rc = > 3,5 \text{ m}^2\text{k/W}$
- Conform opgave constructeur/leverancier

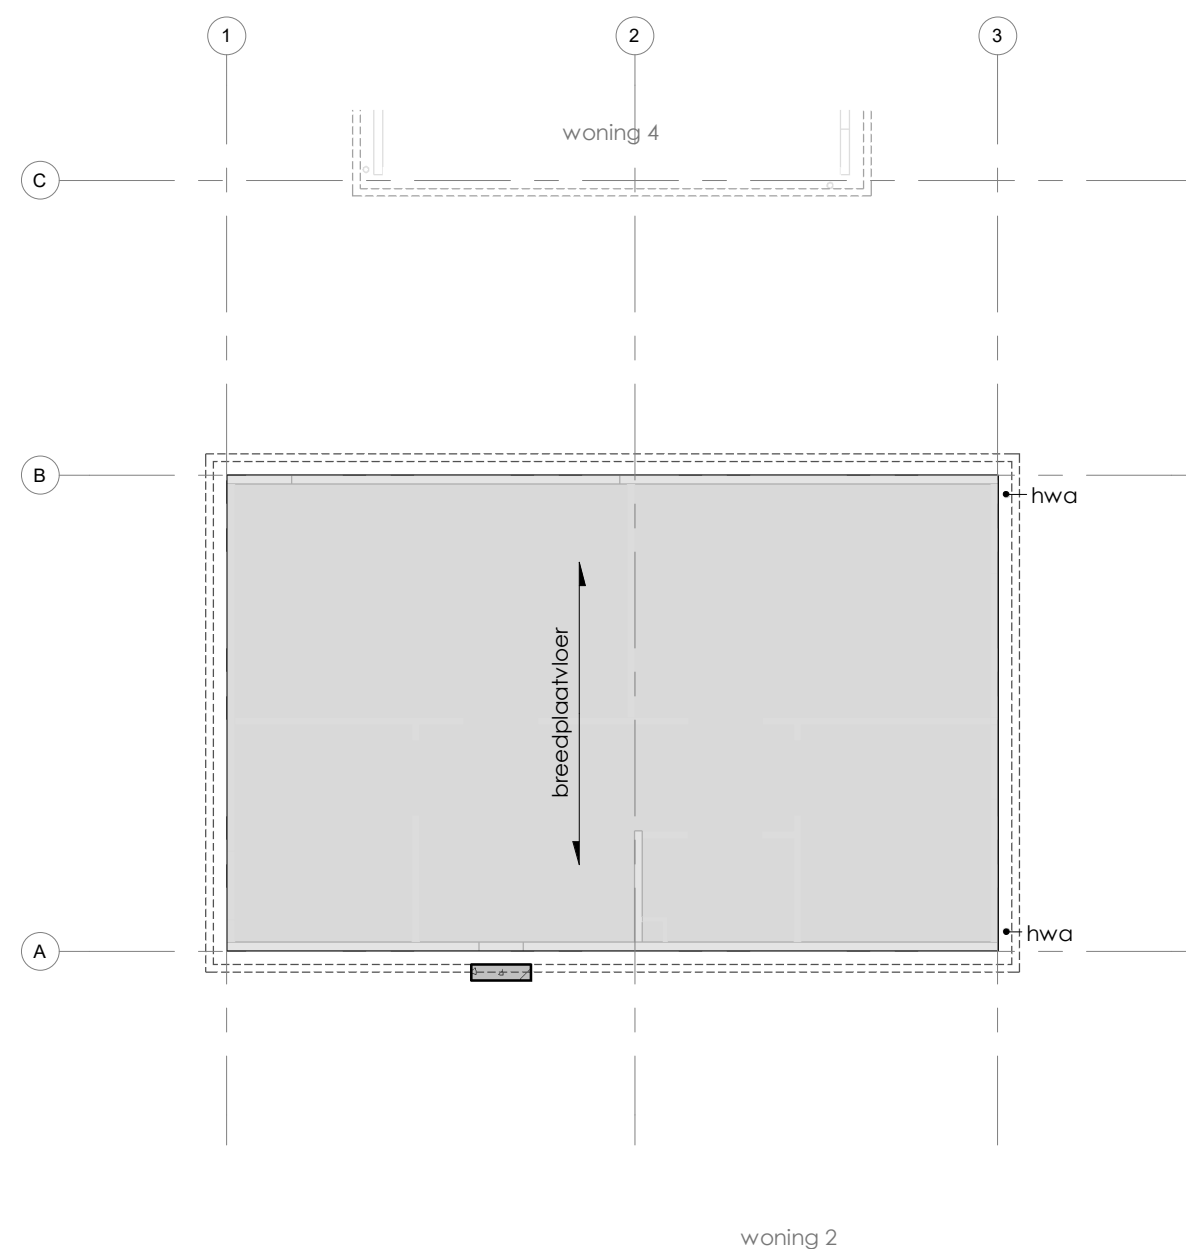

- kanaalplaatvloer 200mm
- afschot dakisolatie $rc = > 6,0 \text{ m}^2\text{k/W}$
- Conform opgave constructeur/leverancier

The advertisement is divided into three main sections. The top left features a dark green square containing a white stylized 'K' logo. To its right, the text 'VAN DE KOLK' is written in a bold, black, sans-serif font. Further right, the word 'WONING' is in a smaller font, followed by a large '3' in a bold, black, sans-serif font. The middle left section shows a black and white photograph of a person in silhouette, standing on a staircase. The middle right section features the 'BOXXIS' logo, which consists of a square made of four smaller squares (two black, two white) followed by the word 'BOXXIS' in a bold, black, sans-serif font. Below 'BOXXIS' is the word 'ARCHITECTEN' in a smaller, black, sans-serif font. The bottom section contains the address 'Parmentierstraat 11', '3772 MS BARNEVELD', and the phone number 'T 0342 444848' in a black, sans-serif font. Below the address is the email 'E architecten@boxxis.nl' and the website 'I www.boxxis.nl'. At the very bottom, the text 'OUT OF THE BOXXS' is written in a bold, black, sans-serif font.

PROJECTNAAM	Nieuwbouw appartement en 6 LLB woningen "de Koepel" te Garderen	PROJECT NR:	B17034
Opdrachtgever	Van de Kolk Ontwikkeling BV Koningsweg 29 3886 KC Garderen	Get	: MB
FASE	Omgevingsvergunning	Schaal	: 1 : 100
		Blad	: A2 OV-507
Omschrijving	Technisch Blad Woning 3	Datum:	02-10-2020 GEW a. 16-11-2020 GEW GEW GEW