


Bebordingsplan Zamelhofdreef en NPD strook

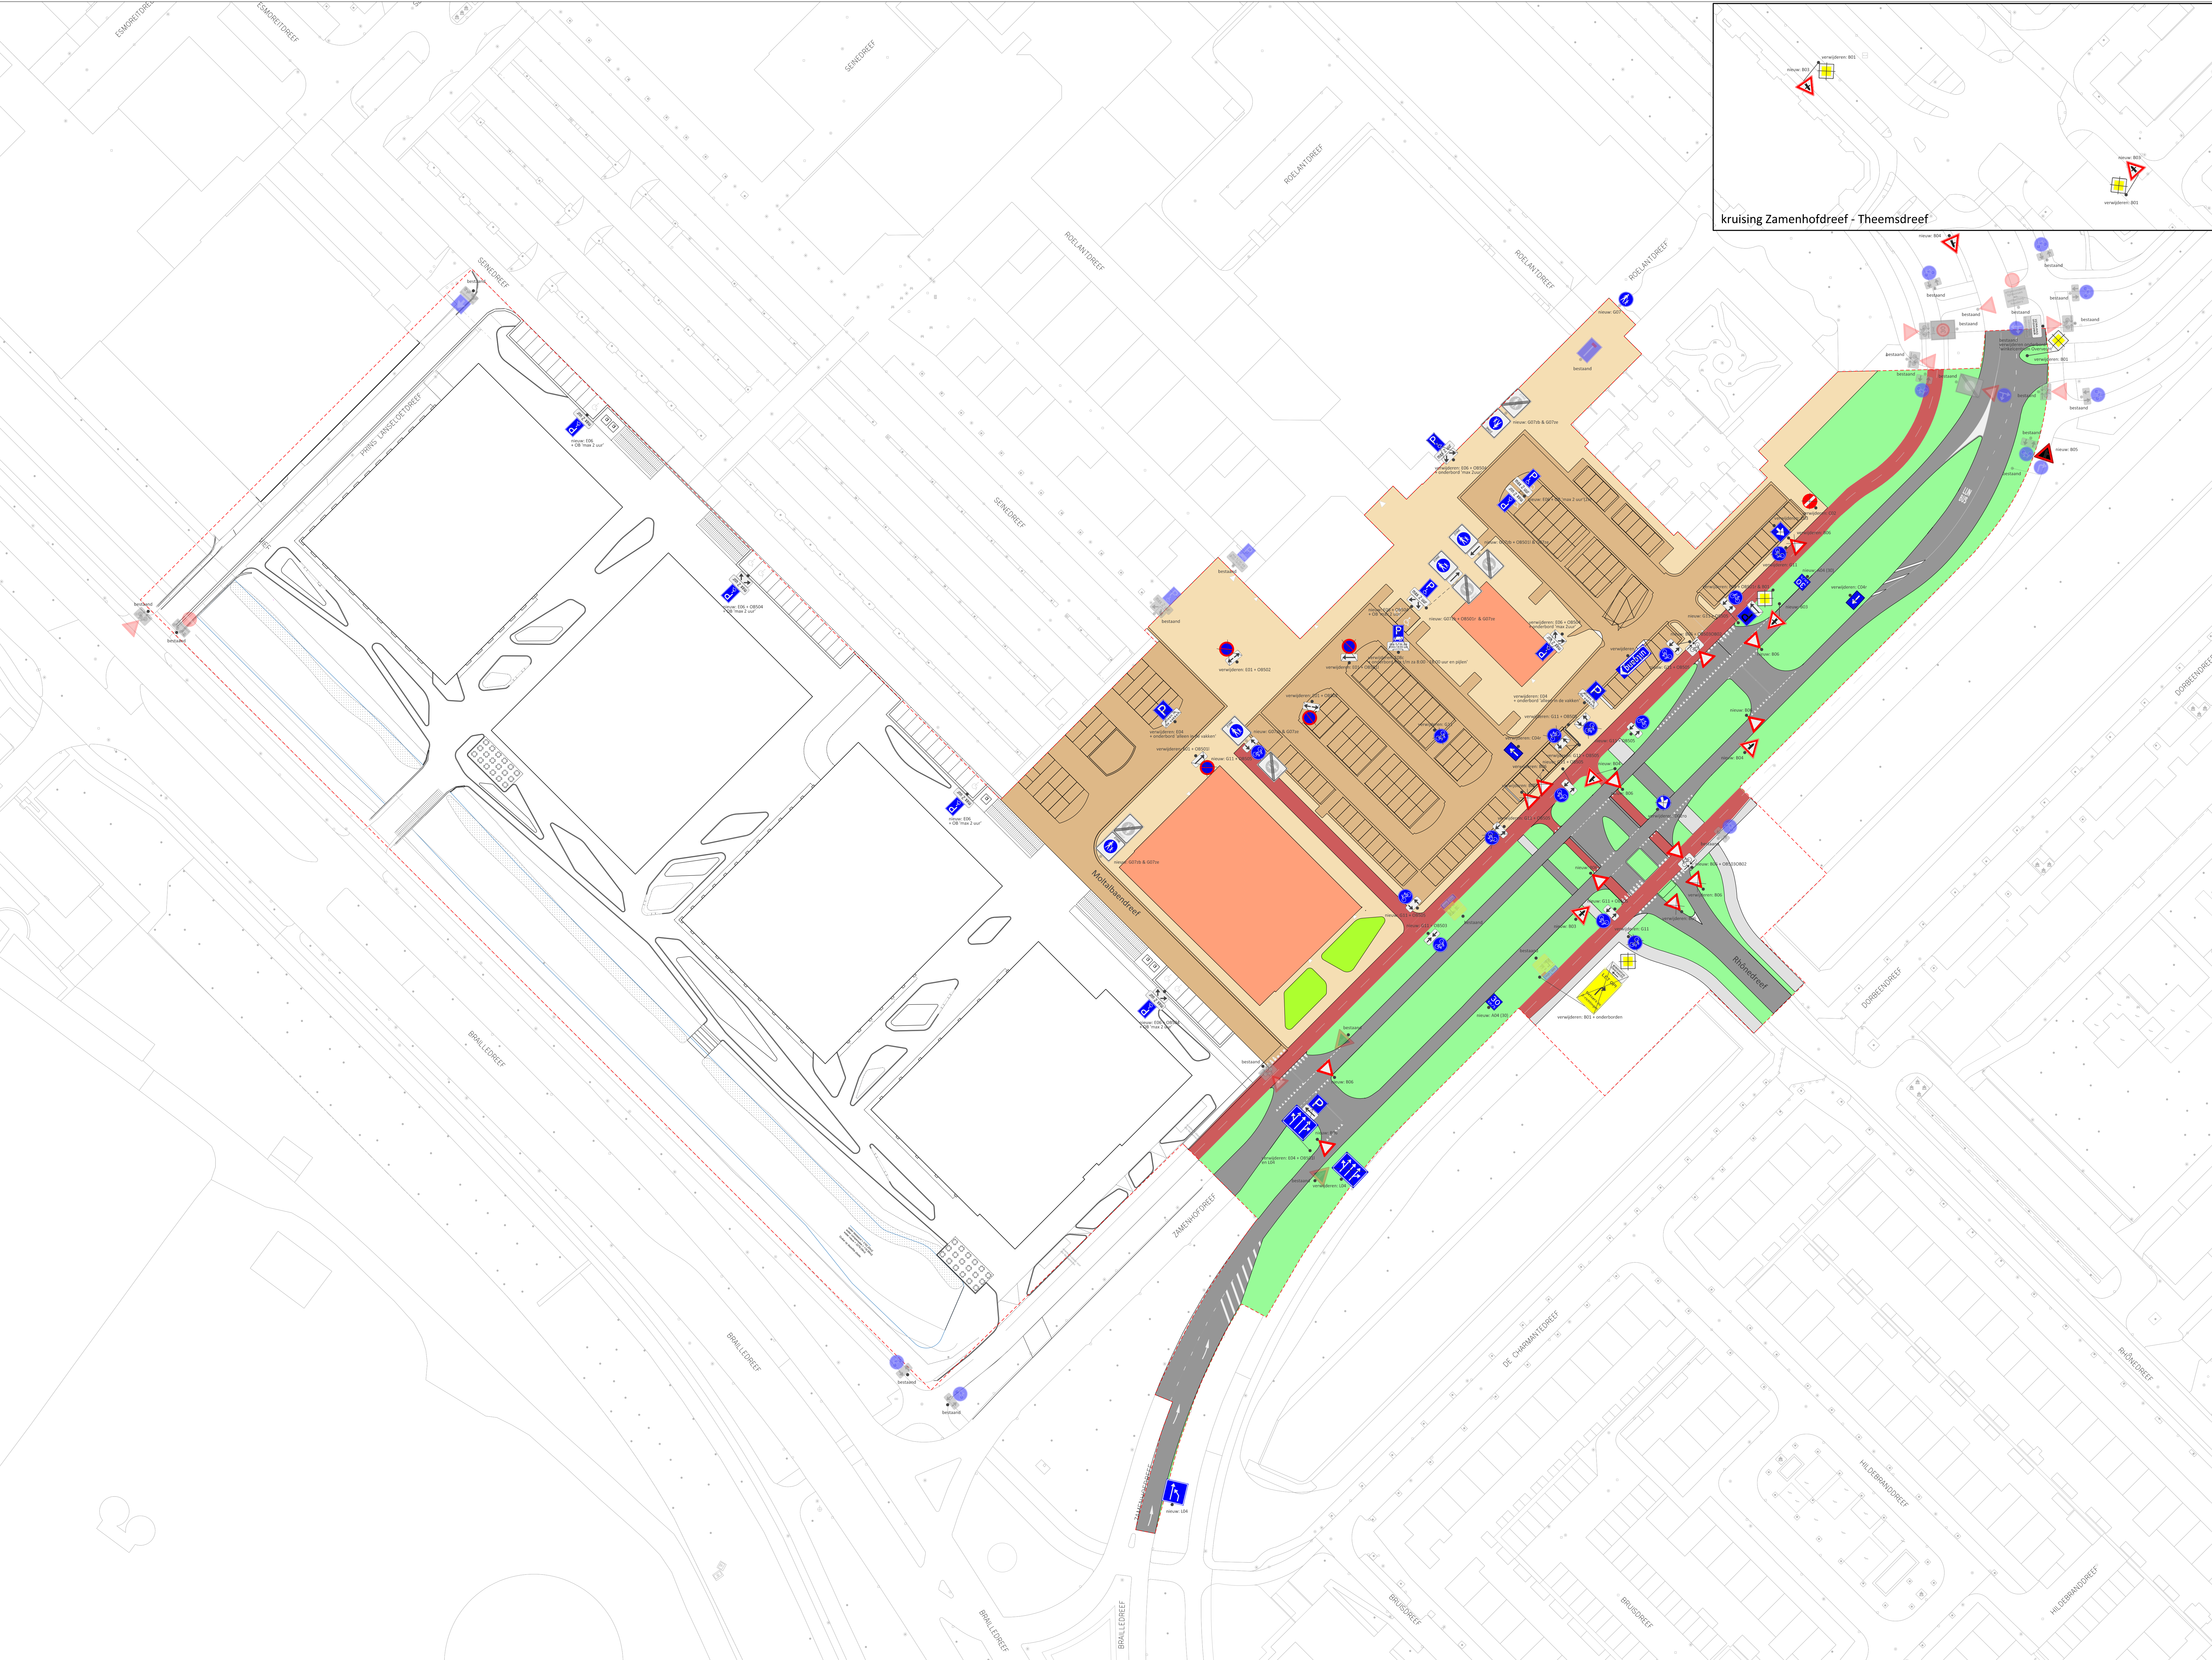

