
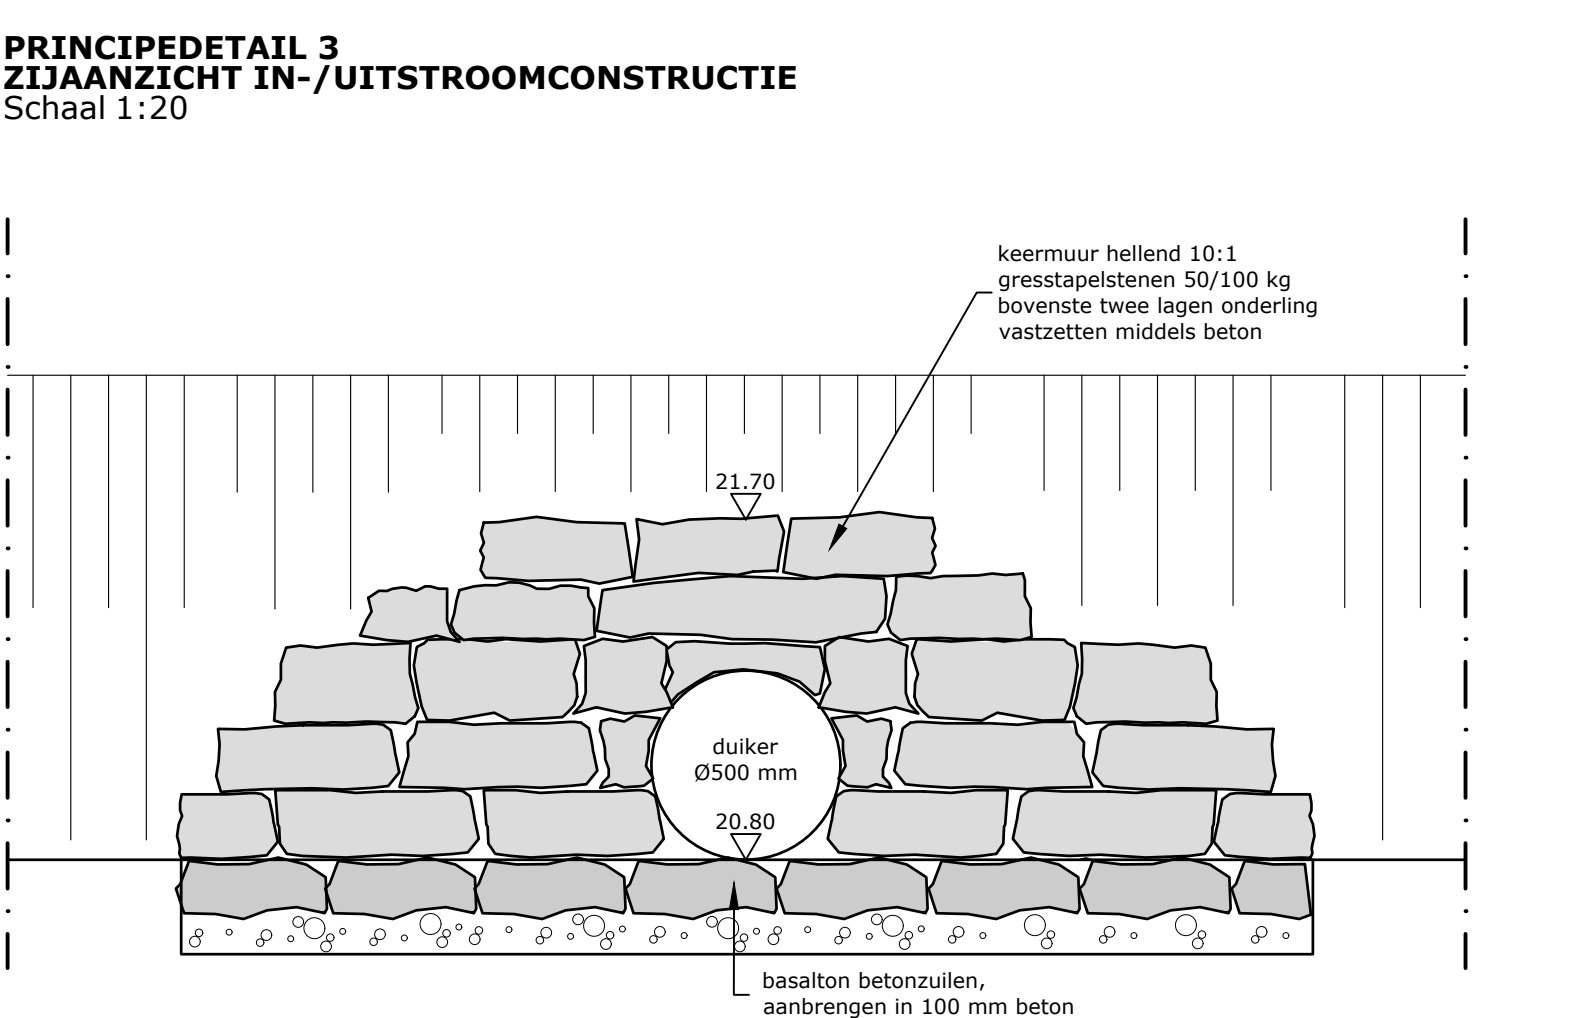
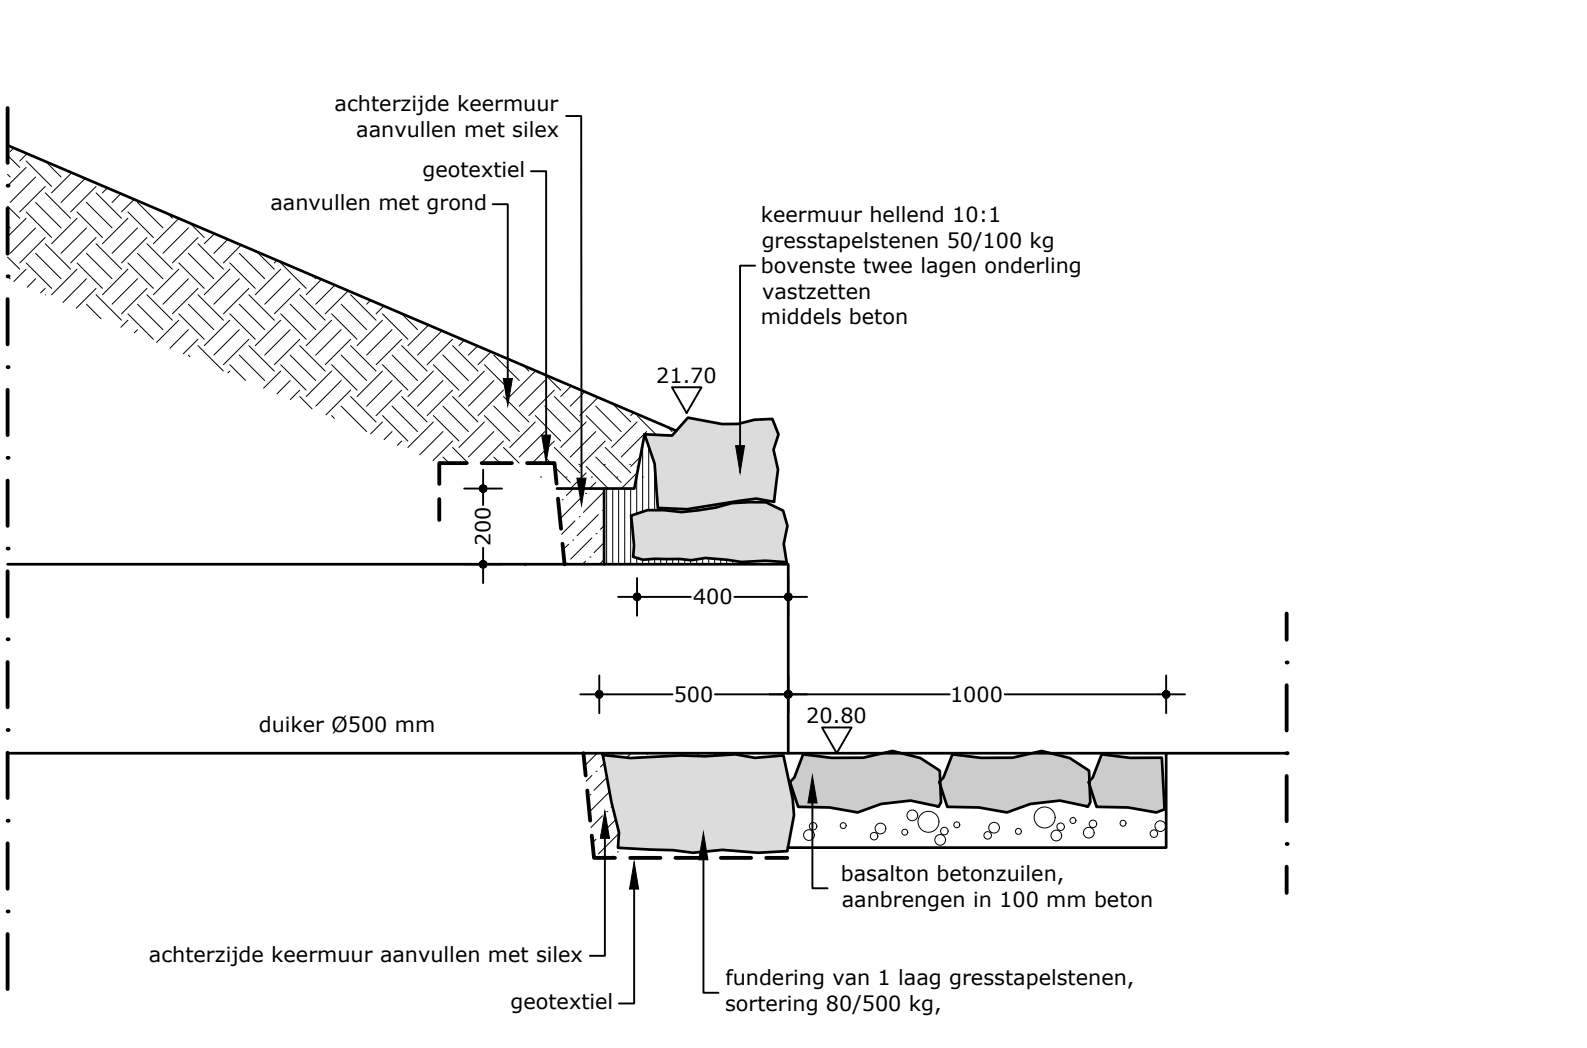
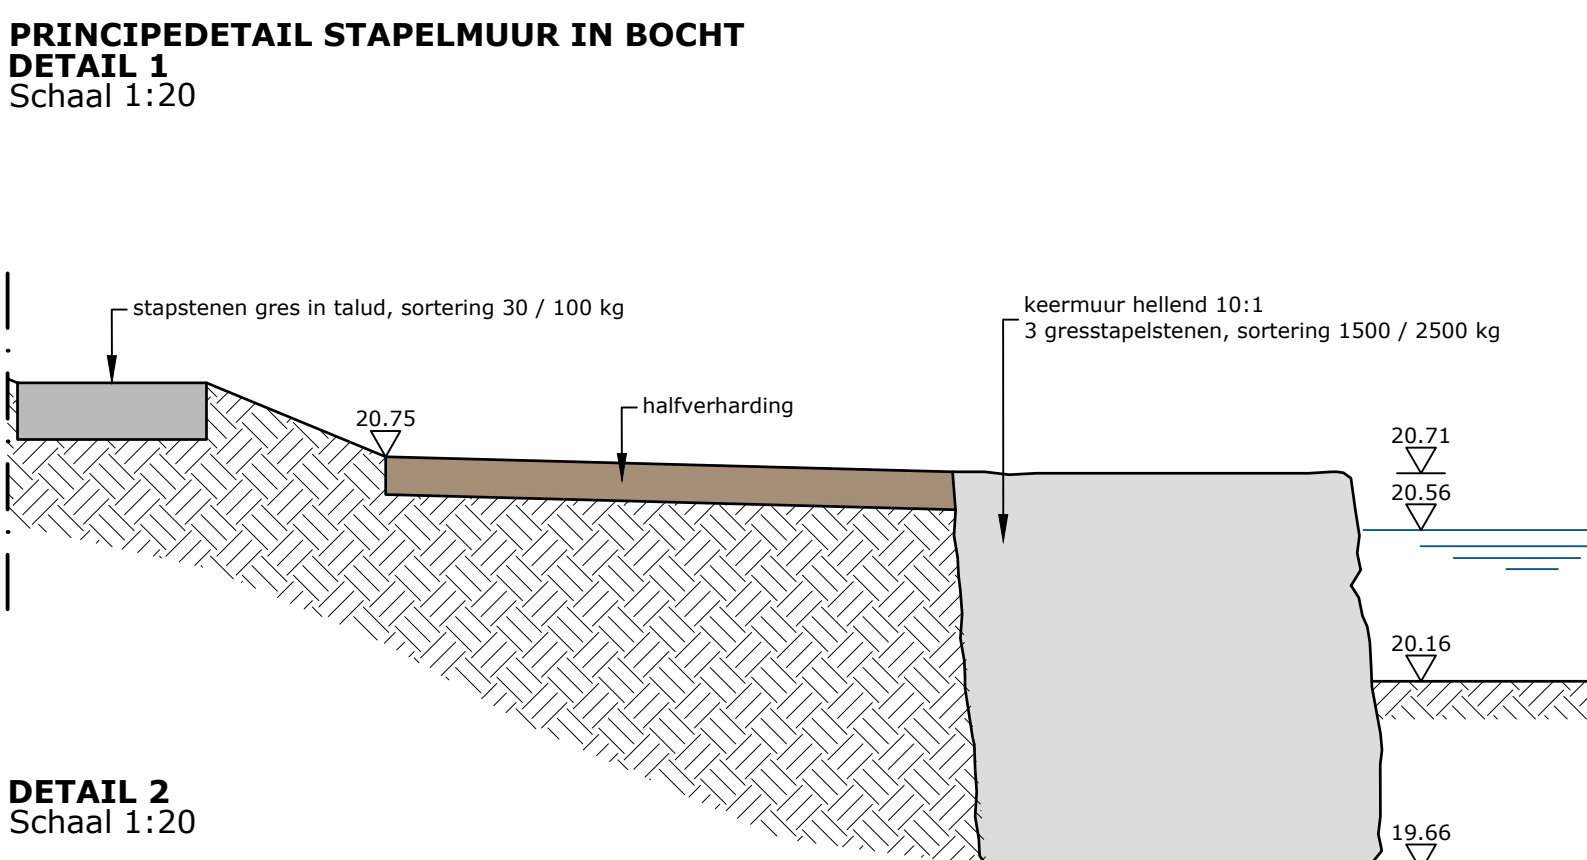



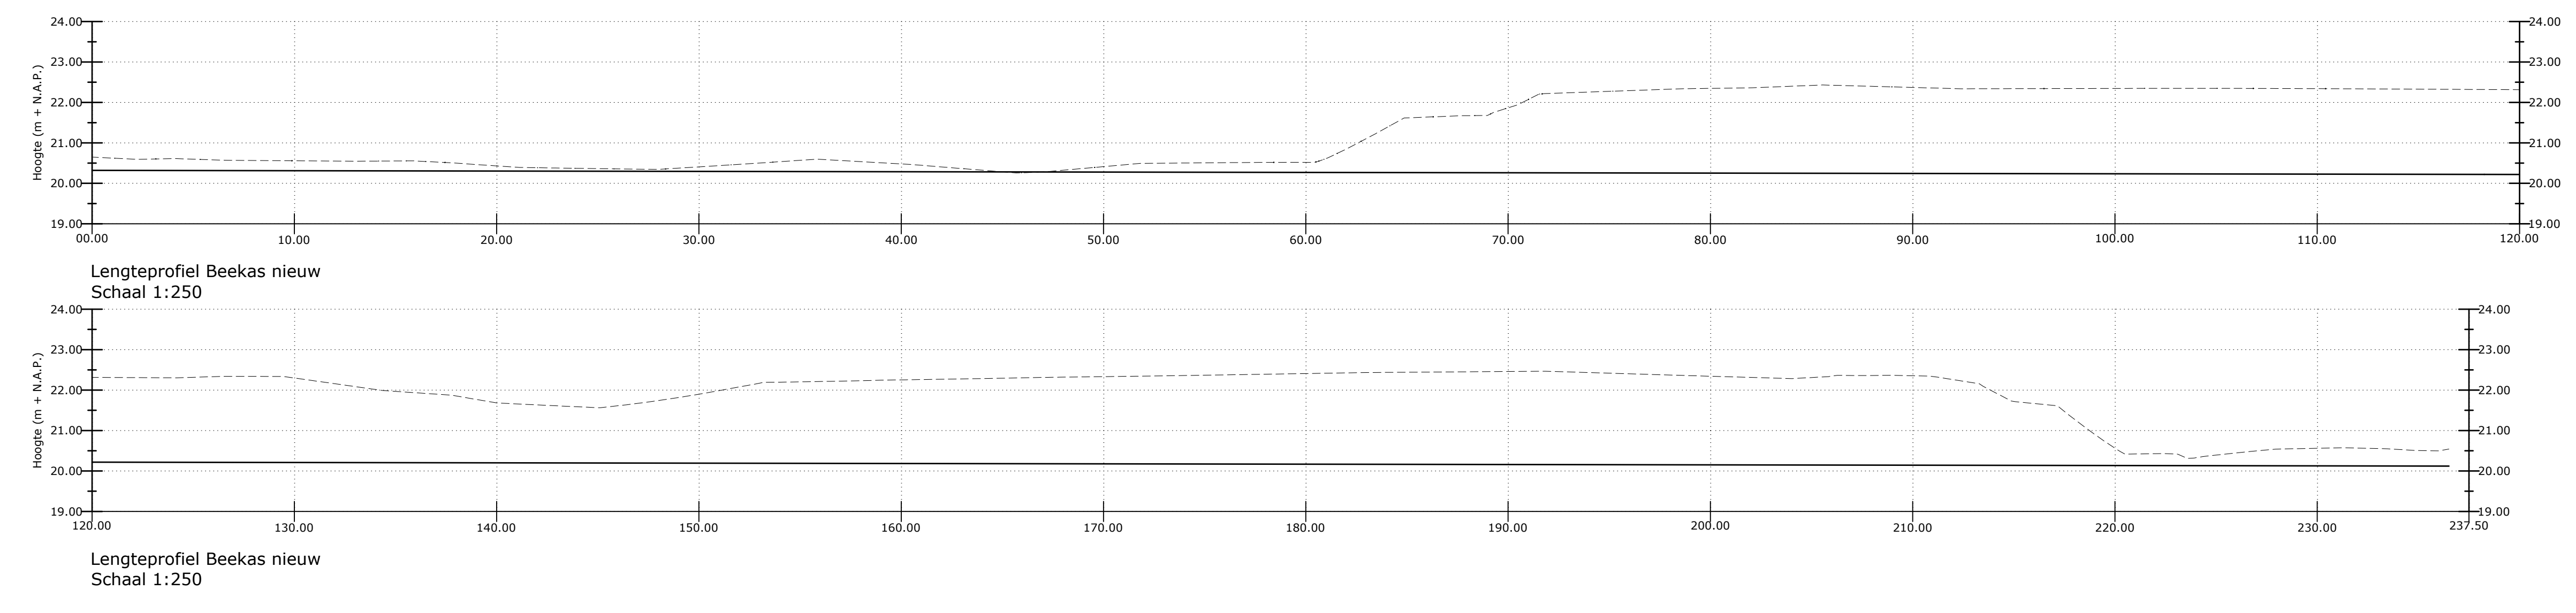

ONDERHOUDSPAD BREEDTE 3,5m


WATERSCHAP LIMBURG

HERINRICHTING GROOTE MOLENBEEK
DEFINITIEF ONTWERP


