


- PEIL IN HET WERK TE BEPALEN.
- ALLE MATEN IN MM TENZIJ ANDERS VERMELD.
- MAATVOERING VOORAF IN HET WERK TE CONTROLEREN.
- CONSTRUCTIEVE ONDERDELEN VOLGENS OPGAVE EN BEREKENING CONSTRUCTEUR.

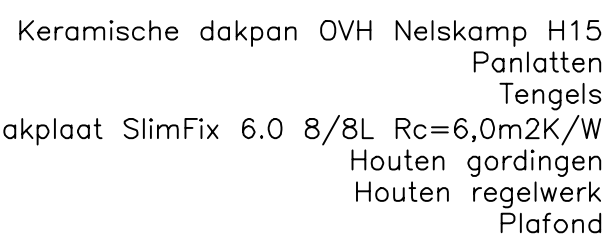

Keramische dakpan OVH Nelskamp H15
Panlatten
Tengels
Dakplaat SlimFix Reno Twin 4.5 Rc=4,64m2K/W
Houten gordingen

Vloerdelen
Houten balklaag
Houten regelwerk
Plafond

50

Lewisvloer
Houten balklaag
Houten regelwerk
Plafond

Stucwerk Strikolith
Isolatie Isobouw PolyStuc 120mm Rc=3,4m2K/W
Schoon metselwerk
Luchtspouw
Vuil metselwerk

Dpc folie
Aluminium lekdorpel
Geïsoleerde kantplank

PEIL=0

The diagram shows a cross-section of a foundation wall. From left to right, the layers are: a vertical insulation layer (indicated by diagonal hatching), a vertical drainage layer (indicated by horizontal hatching), and a vertical concrete wall (indicated by a solid line). The ground level is marked with a horizontal line and the text 'PEIL=0'. Below the ground level, there is a layer of insulation (indicated by diagonal hatching) and a layer of drainage (indicated by horizontal hatching). The foundation is shown as a solid concrete base.

Carel van Heugten ARCHITECT
info@carelvanheugten-architect-avb.n
mobiel 06 22 79 79 88

VAN BEURDEN BOUWMANAGEMENT STEENAKKERSTRAAT 10 5688DJ OIRSCHOT T:06 510 333 38 M:INFO@VB-BM.NL



201913

B30

BESTEKTEKENING WONING NIEUW

DOORSNEDE A-A / DETAILS

AFM: 594-1189	SCHAAL: 1/20	A: 03-09-2020	B: 16-11-2020	C:	D:	E:
---------------	--------------	---------------	---------------	----	----	----

VERBOUWING EN UITBREIDING WOONHUIS ZEILBERGSESTRAAT 108 TE DEURNE