
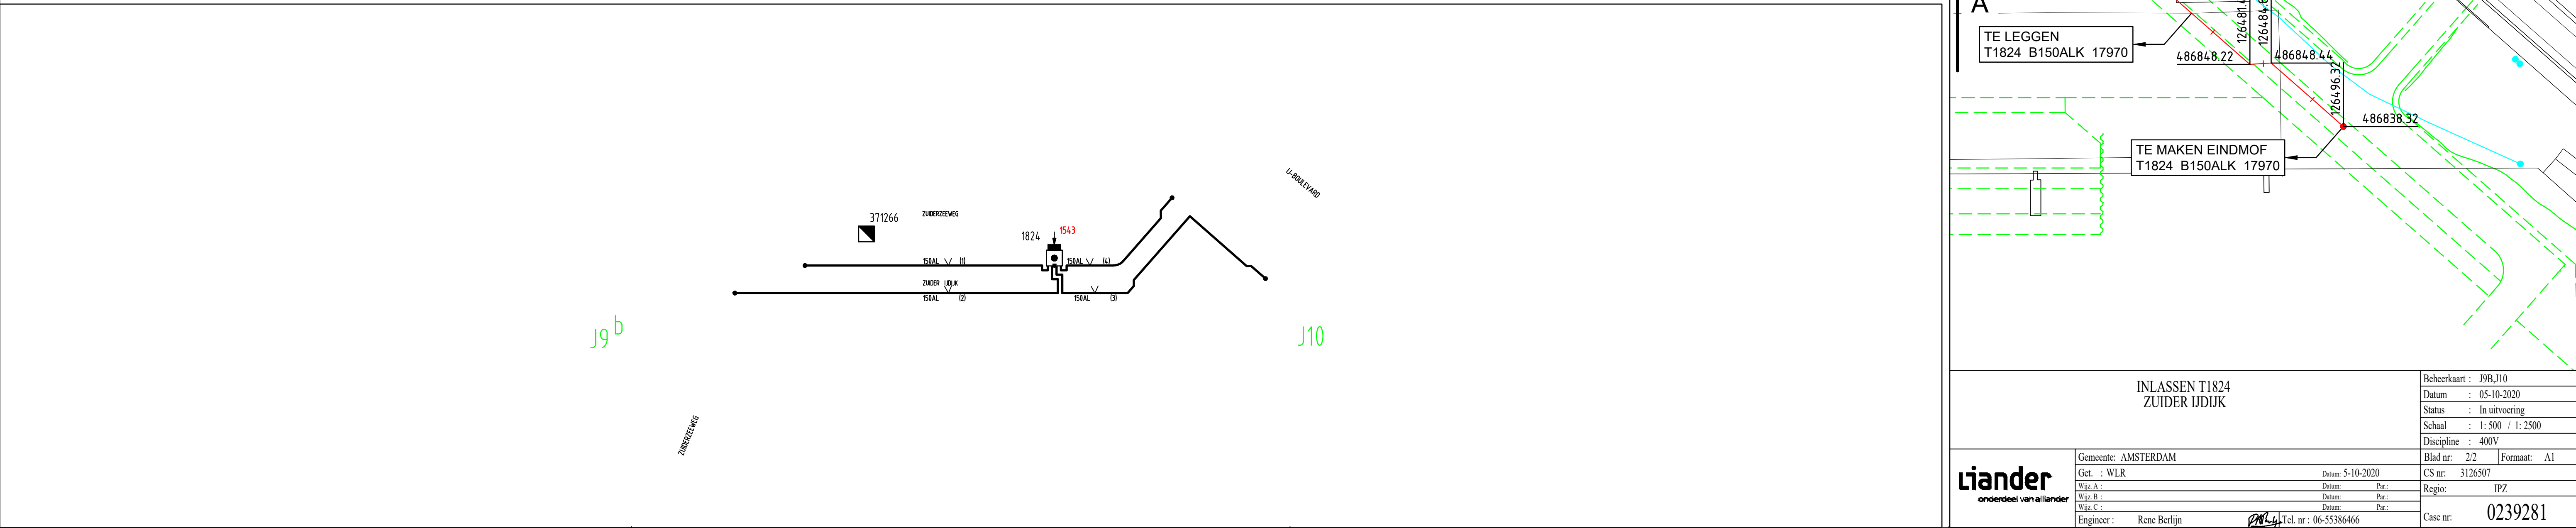


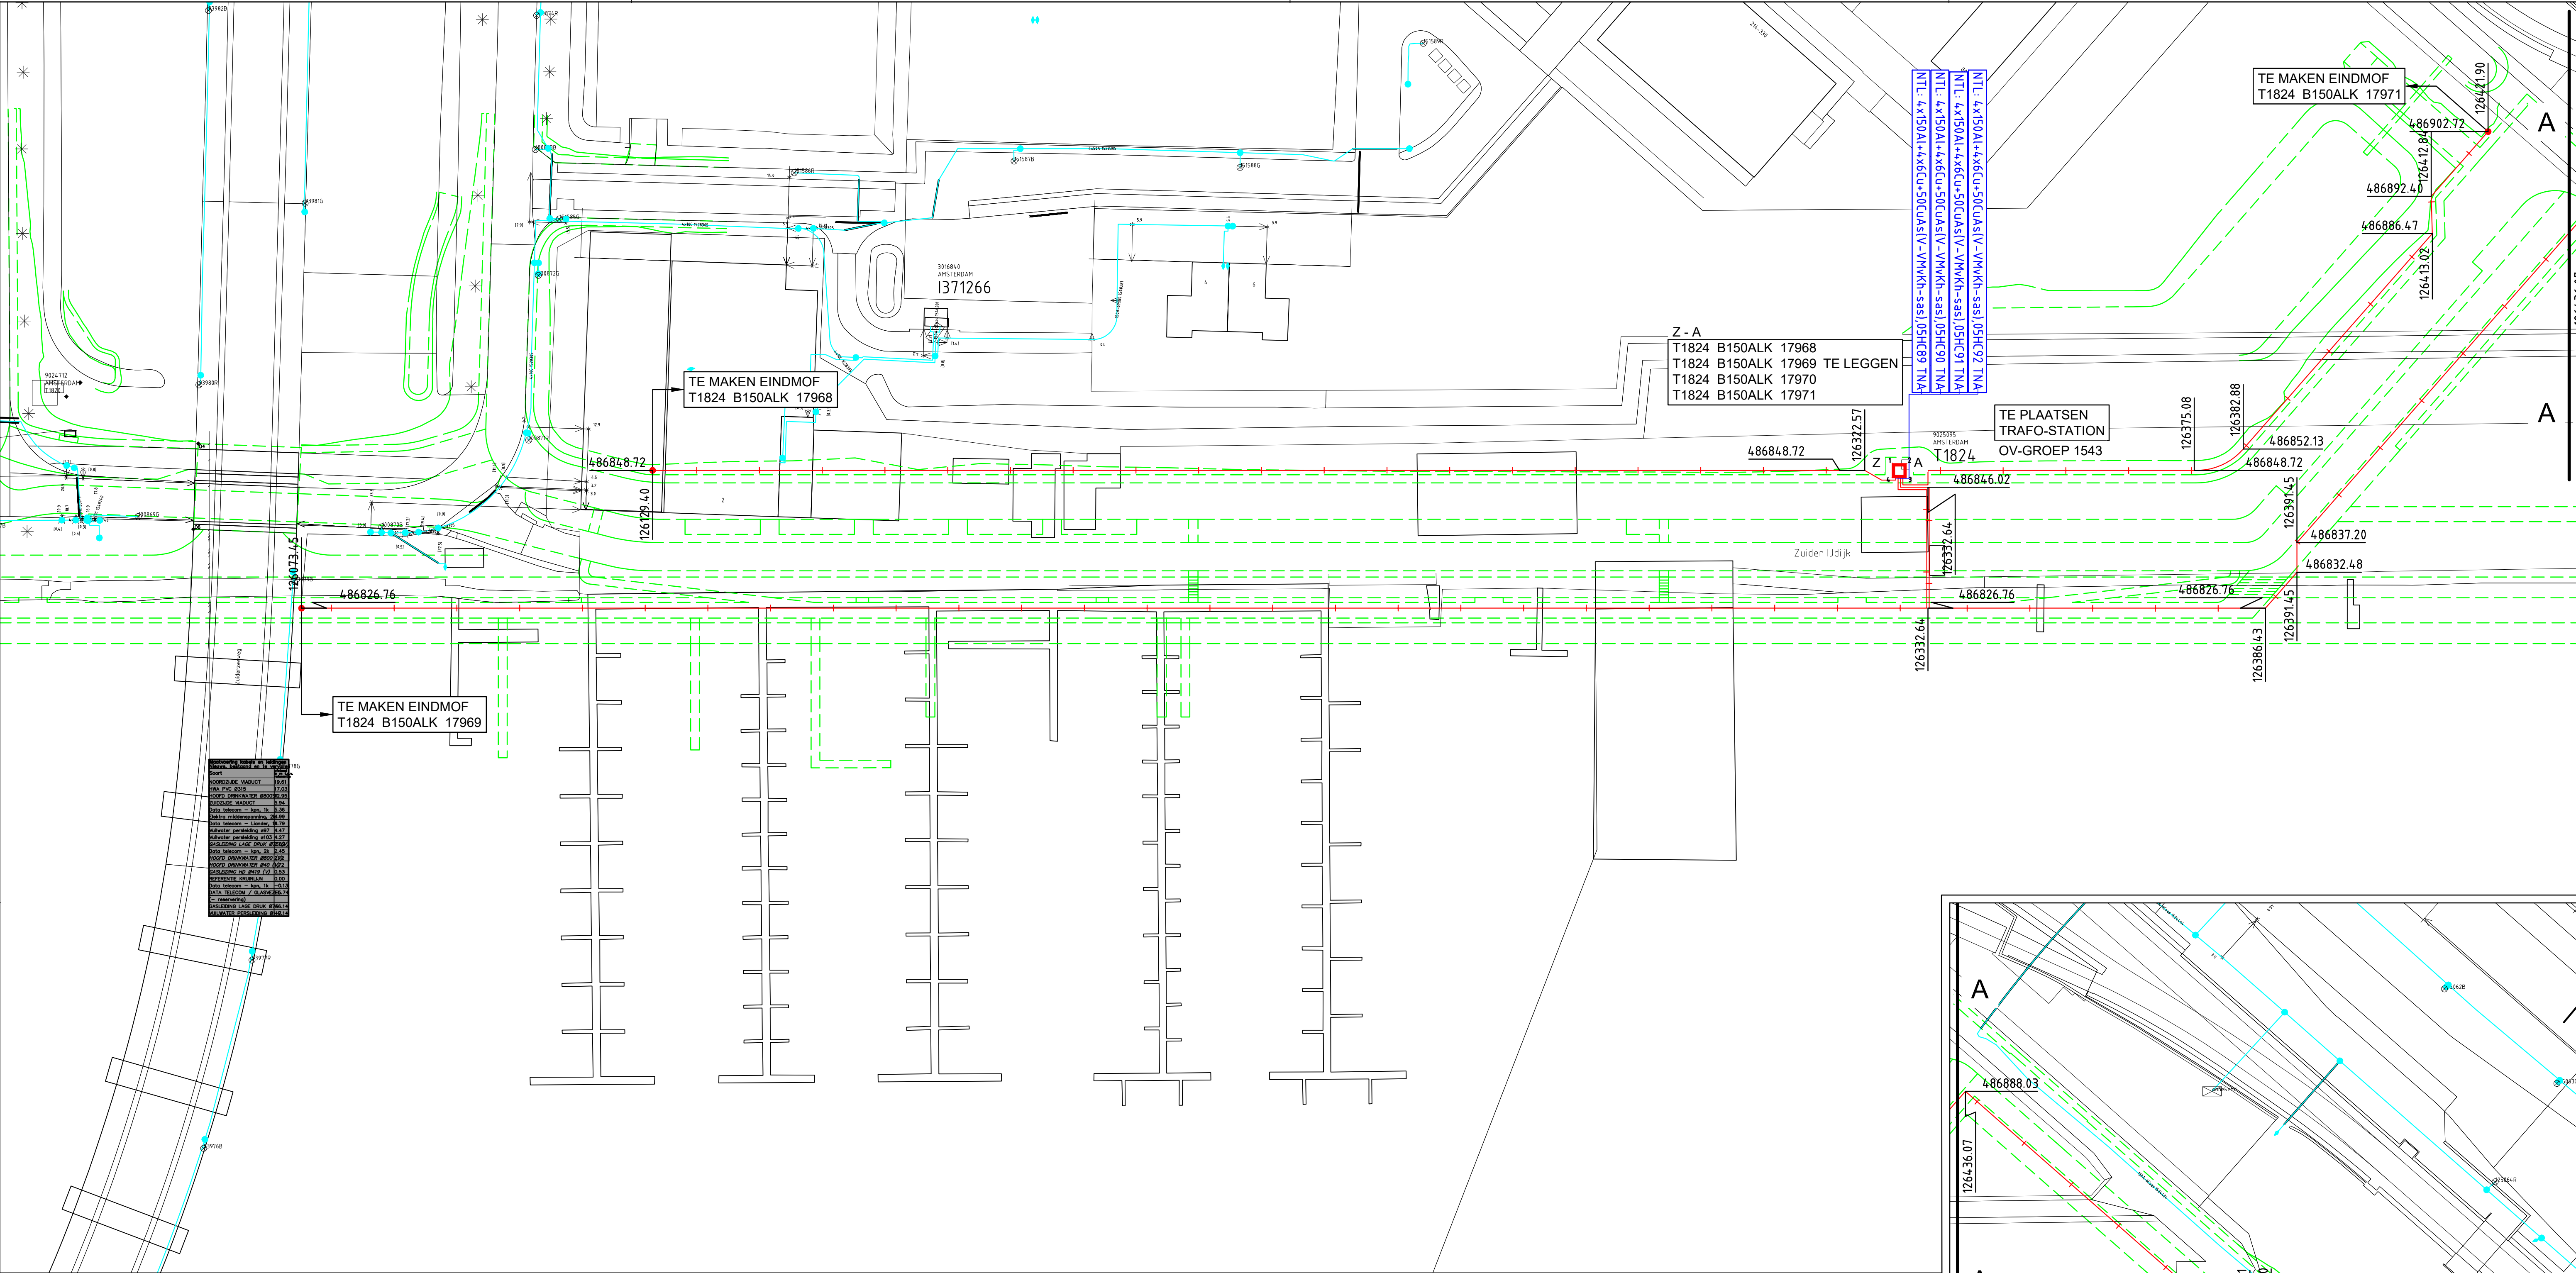

INLASSEN T1824 ZUIDER DIJK		Beheerkaart : J9B.J10	
Datum : 05-10-2020		CS nr : 3126507	
Status : In uitvoering		Regio : IPZ	
Schaal : 1:500 / 1:2500		Blad nr : 2/2	
Discipline : 400V		Formaat : A1	
Gemeente: AMSTERDAM		Tel. nr : 06-55386466	
Get. : WLR		Date: 5-10-2020	
Wijz. A :		Date: 5-10-2020	
Wijz. B :		Date: 5-10-2020	
Wijz. C :		Date: 5-10-2020	
Engineer : Rene Berlijn		Case nr : 0239281	