




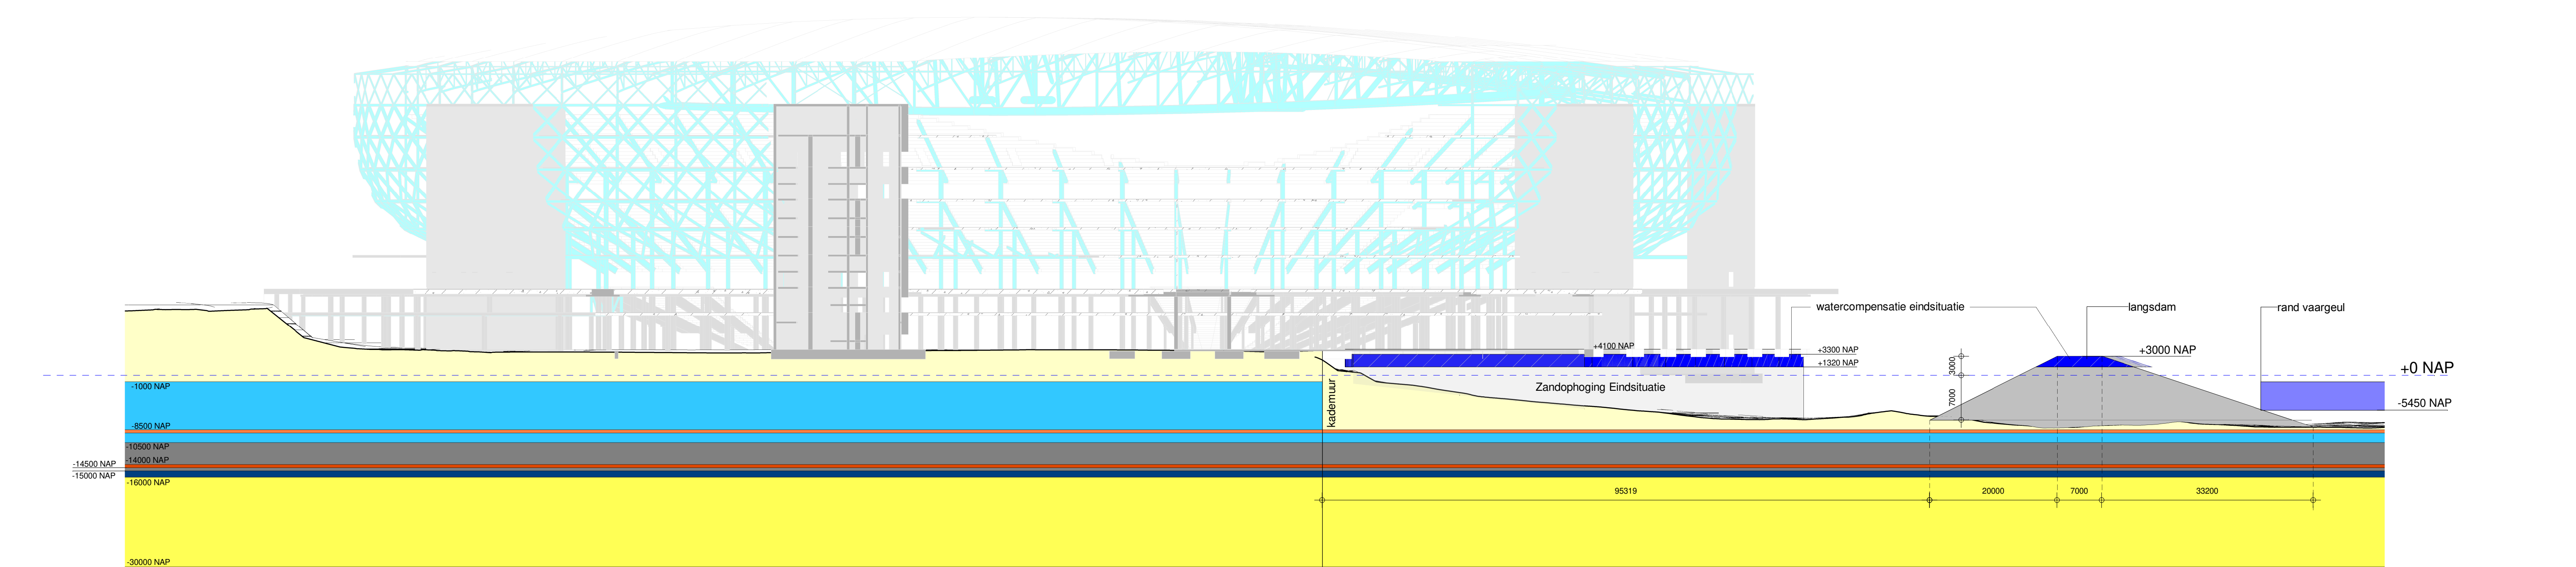

Zandophoging Eindsituatie 1

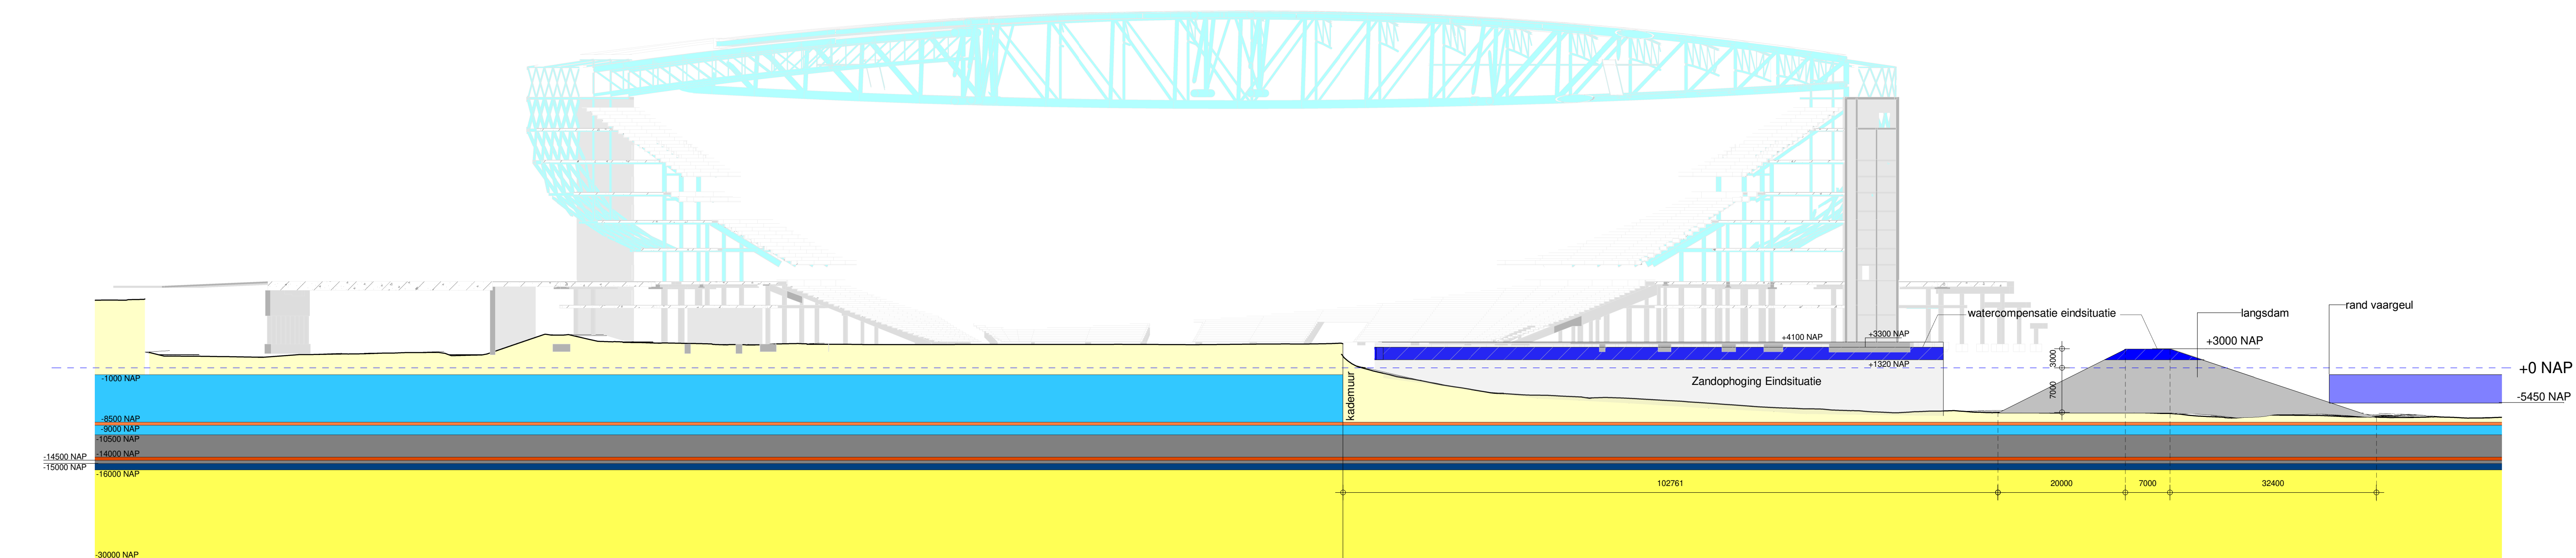

Zandophoging Eindsituatie 2

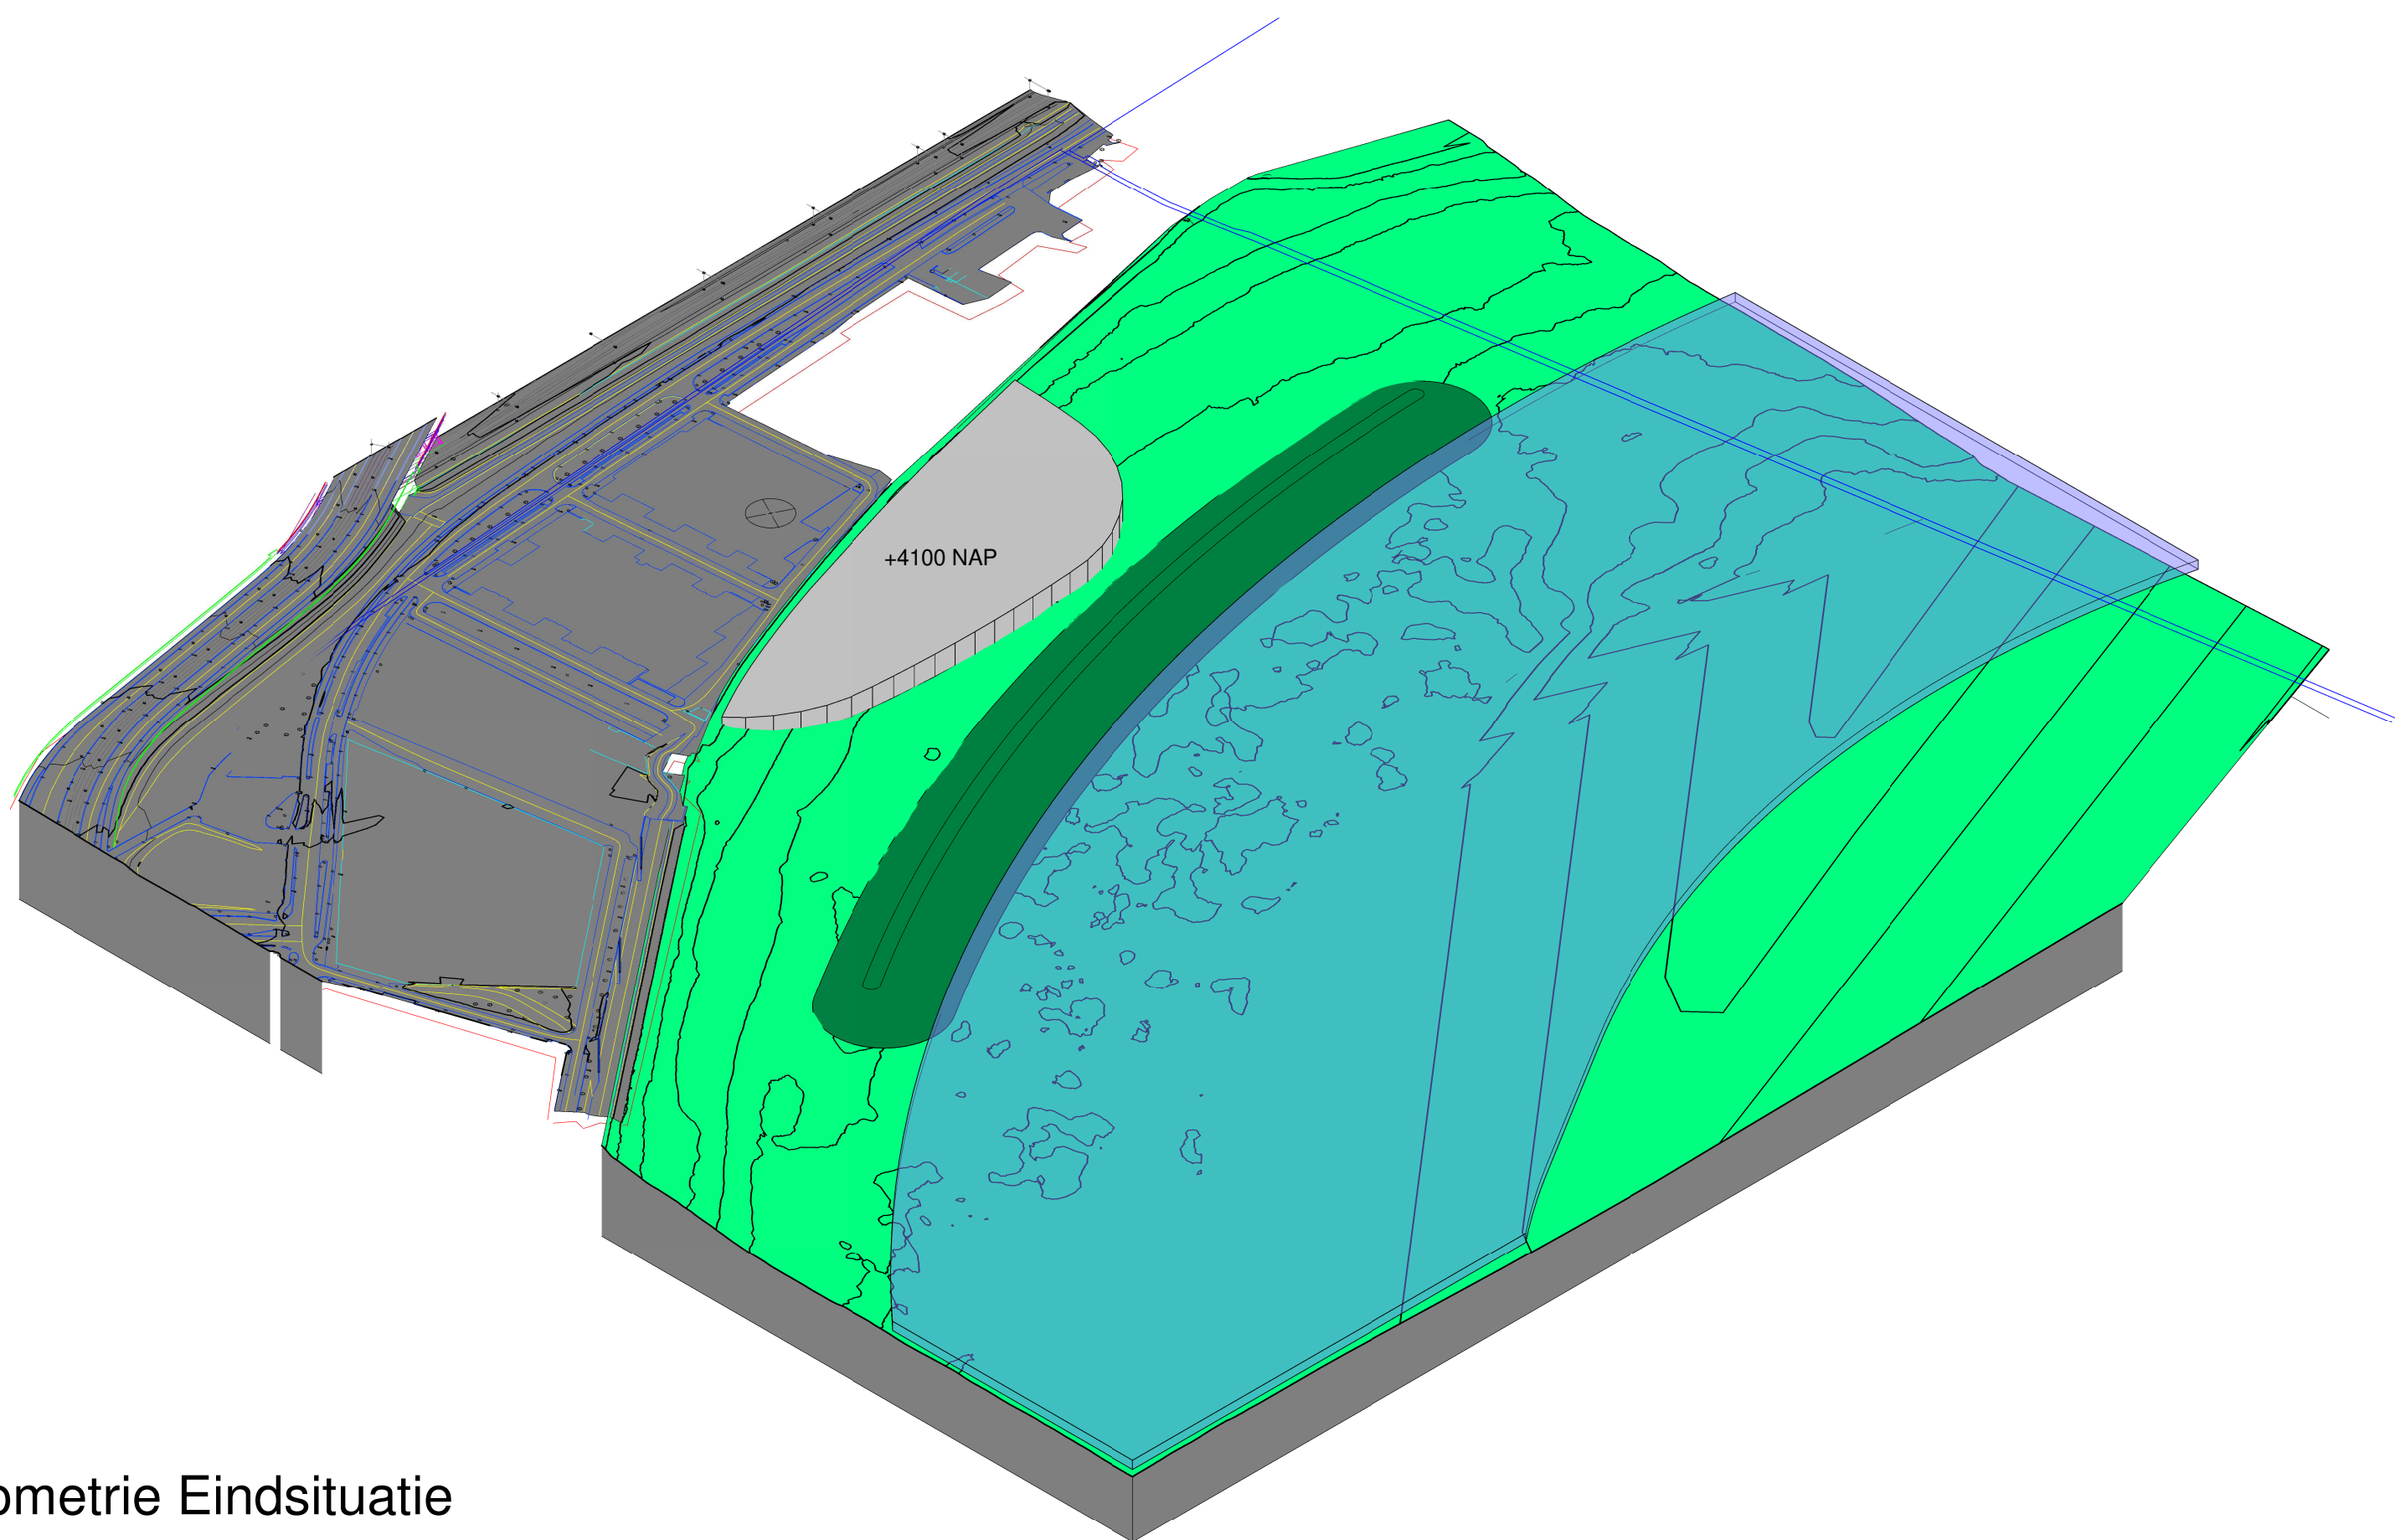

3D Isometrie Eindsituatie

Watercompensatie Eindsituatie	
Comments	Volume
watercompensatie eindsituatie	31991 m³
watercompensatie langsdam	8880 m³
	40871 m³

WIP:22-7-2019 15:26:51			
Nr.	Date	Issued by	Description

Designed by	Drawn by	Checked by	Approved by
Andre Schram	Stavien Knol	Andre Schram	Jarkko Arts

Client	FEYENOORD CITY Stad van Rotterdam
--------	--------------------------------------

Project Name	Subject
Nieuw Stadion Feyenoord	Zandophoging Eindfase Doorsneden

HaskoningDHV Nederland B.V. a company of	Role	Geotechniek
Uper 1014 v.10 weg 101, 1015 C, 1015 E: info@haskoningdhv.com www.haskoningdhv.com	Scale	Definitief Ontwerp
	Scale	1 : 500
	Proj.Nr.	BF3499
	Draw.Nr.	FEY-RHD-ZZ-XX-DR-1-1511-5002
	P.Size	A0
	Stability	S1