


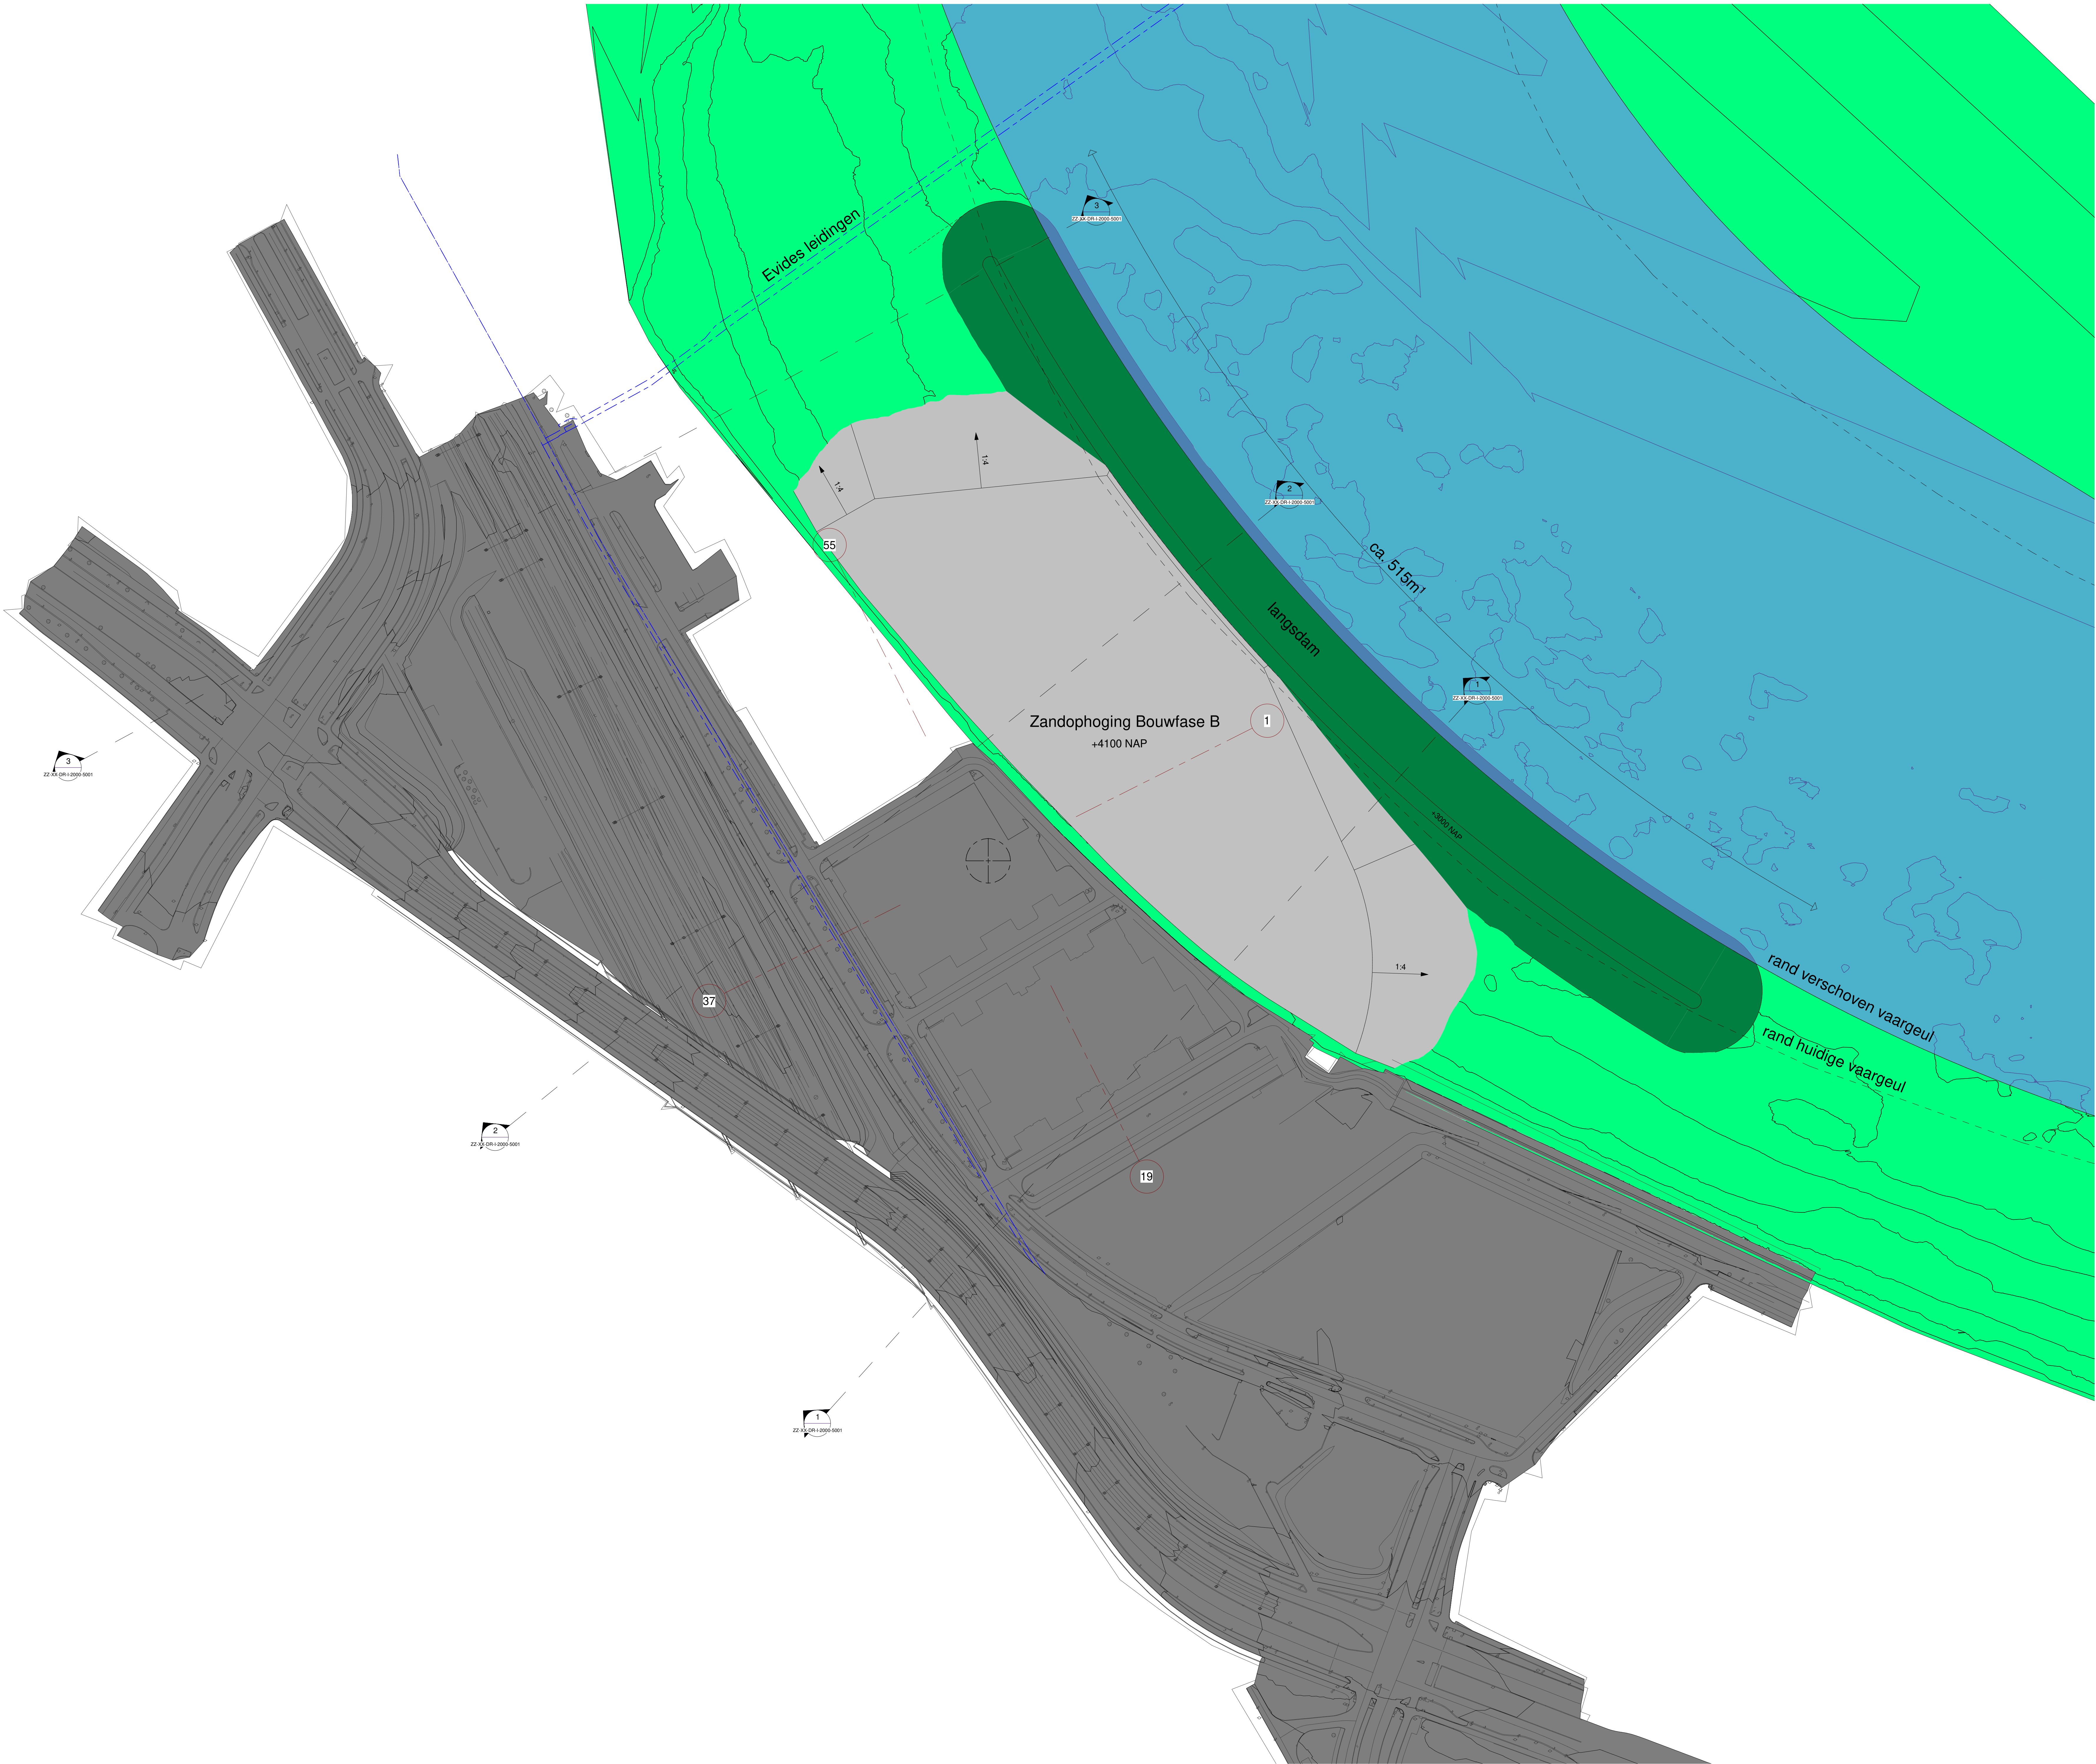

Watercompensatie Bouwfase B	
Comments	Volume
watercompensatie langsdam	8880 m³
watercompensatie bouwphase B	62220 m³
	71101 m³

WIP:22-7-2019 15:07:23					
Nr.	Date	Issued by	Issued to	Description	
1	22-XX-DR-1-2000-0001	Andre Schram	Stevien Knol	Checked by Andre Schram	Approved by Jarkko Arts
Client		FEYENOORD CITY Streek: noord-oost			
Project Name		Zandophoging 1/4 Bouwphase Situatie			
HaskoningDHV Nederland B.V. a company of		Lage: 1/4 Streek: 1/4 C: 1/4 E: 1/4 www.haskoningdhv.com		Role: Geotechniek Stage: Definitief Ontwerp Scale: 1 : 1000 Proj.Nr: BF3499 Draw.Nr: FEY-RHD-ZZ-XX-DR-1-1511-3001	
Royal HaskoningDHV Enhancing Society together		P.Size: A0 Suitability: S1			