

## **Bijlage 6**


---

### **Riooltekening**

*Behorende bij aanvraag vergunning Wabo/Waterwet ExxonMobil RPP*

**EM kenmerk: 18-RPI-2373**


**Juli 2018**

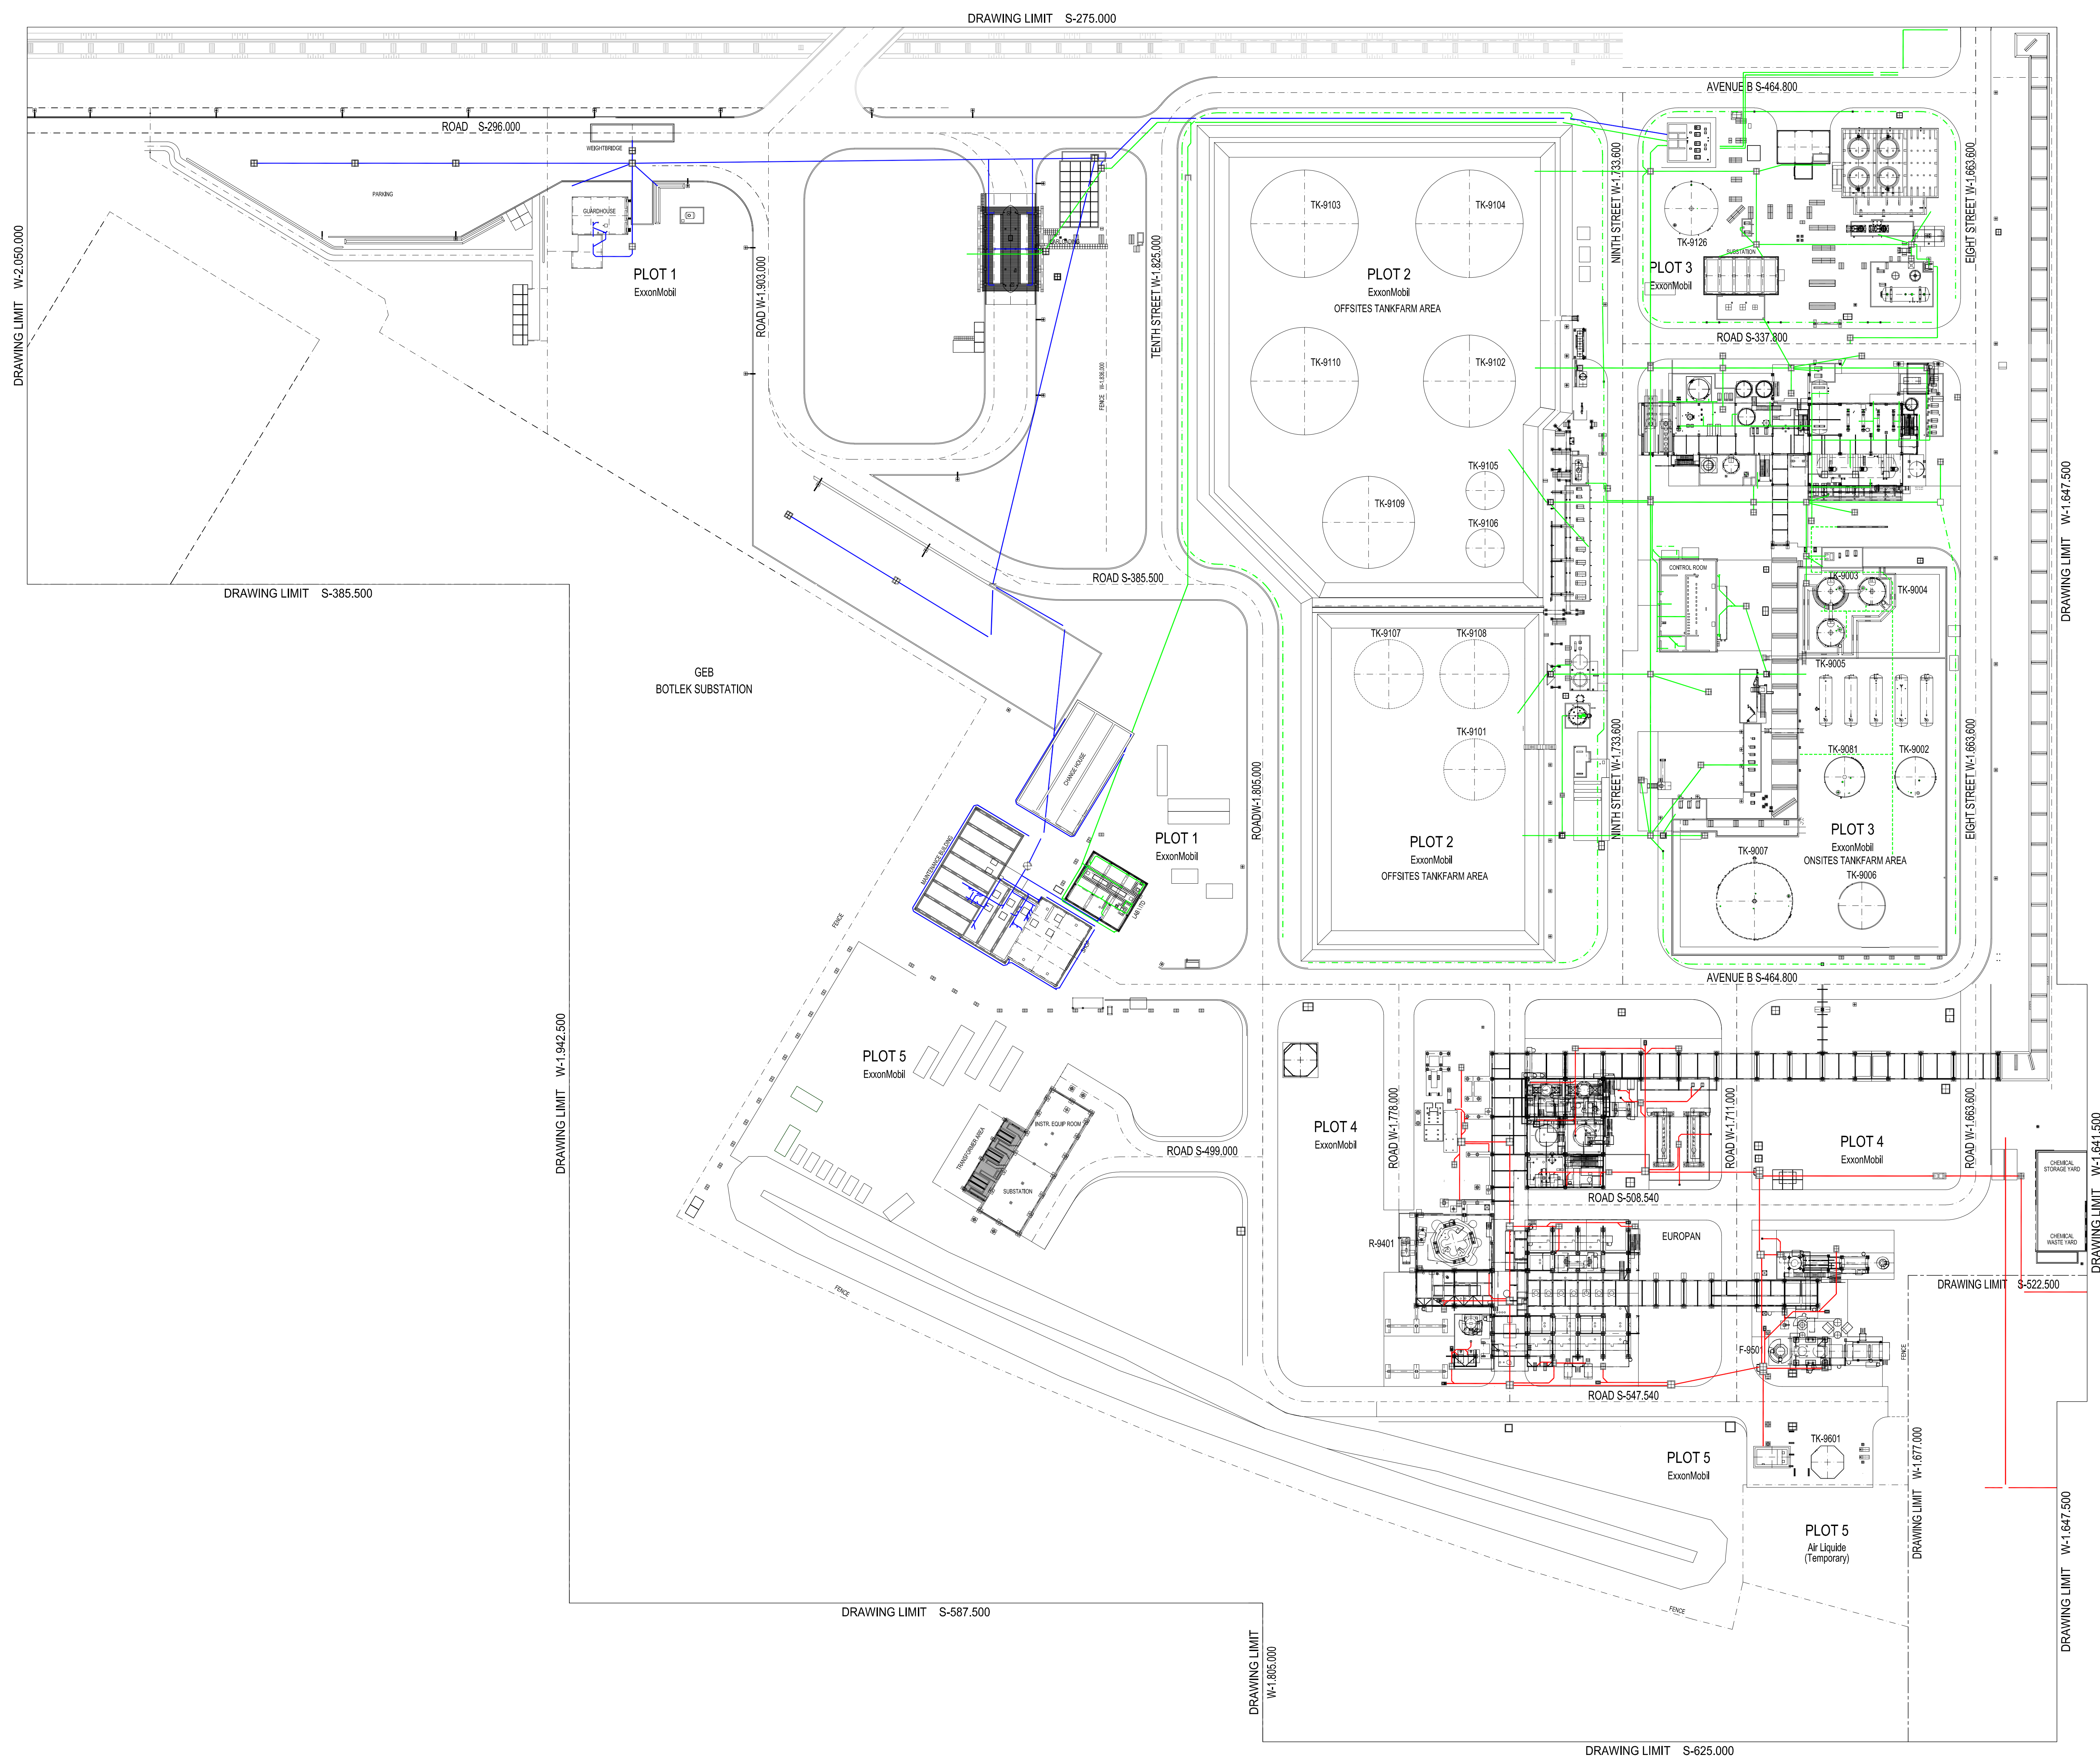

| EXTERNAL REFERENCE DRAWINGS                                                                                      |                           |      |
|---|---------------------------|------|
| THE FOLLOWING DRAWINGS ARE IMPORTED FOR BACKGROUND ONLY!<br>WHEN BACKGROUND CHANGED NO REVISION MARKS ARE SHOWN! |                           |      |
| EXTERNAL REFERENCE                                                                                               | DESCRIPTION               | REV. |
| RPP_PLOTPLAN   | PLOTPLAN RPP (SIMPLIFIED) | 008  |

| LEGEND |                                |
|--------|--------------------------------|
| GREEN  | POTENTIALLY CONTAMINATED SEWER |
| BLUE   | CLEAN WATER SEWER              |
| ORANGE | RPP SEWER SYSTEM               |

ATTENTION !!  
PLEASE MARK UP COPY FOR INFORMATION  
EXXON DRAWING OFFICE  
WHEN FIELD DEVIATIONS ARE FOUND DURING PROJECTS

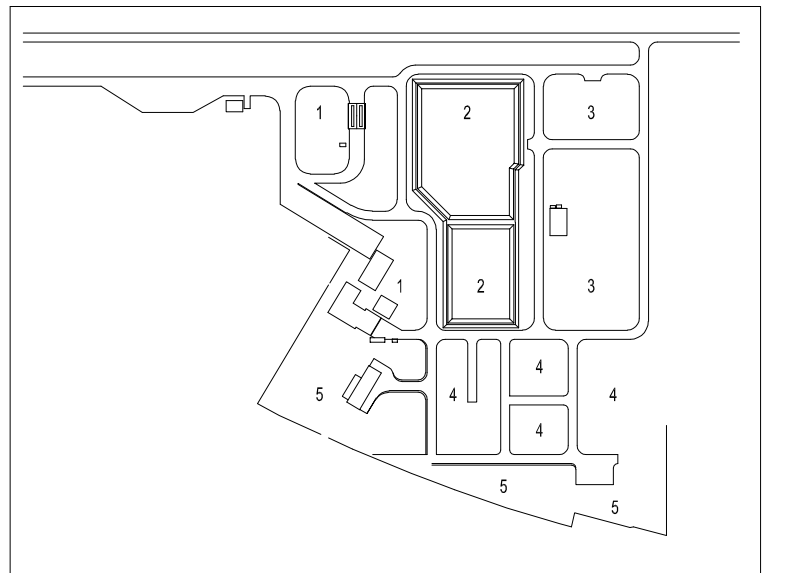

0 5000 10000

|                                  |                  |       |       |                      |
|----------------------------------|------------------|-------|-------|----------------------|
| 0                                | FIRST ISSUE      | 4/17  | -     | FC                   |
| REV.                             | DESCRIPTION      | DATE  | JOB   | CHKD                 |
| ExxonMobil Chemical Holland B.V. |                  |       |       |                      |
| SCALE:                           | 1:500            | NAME: | DATE: | APPROVED FOR REVIEW: |
| DRAWN BY:                        | FC               | 4/17  |       |                      |
| DESIGN BY:                       | FC               | 4/17  |       |                      |
| CHECKED BY:                      | FC               | 4/17  |       |                      |
| TITLE: RIOLERING SYSTEMEN RPP    |                  |       |       |                      |
| ROTTERDAM PLASTICIZER PLANT      |                  |       |       |                      |
| PLOT NO.:                        | JOB NO.:         |       |       |                      |
| FORM:                            | DRAWING NUMBER   |       |       | REV.                 |
| A0                               | EP-00-PU-424C/02 |       |       | 0                    |
| CONTRACTOR DWG. NO.:             |                  |       |       |                      |

| PLOT No. | FABRIEK                                           |
|----------|---------------------------------------------------|
| 1        | GUARD HOUSE , CARLOADING , OFFICE BUILDINGS , LAB |
| 2        | OFFSITE TANKFARM                                  |
| 3        | UTILITY AREA , PROCESS BUILDING , ONSITE TANKFARM |
| 4        | EUROPAN                                           |
| 5        | SUBSTATION 'A'                                    |

| REFERENCE DRAWINGS: |               |                             |
|---------------------|---------------|-----------------------------|
| EP-00-K-300A/01     | KEYPLAN - RPP | ROTTERDAM PLASTICIZER PLANT |