





achteraanzicht garage

vooraanzicht garage

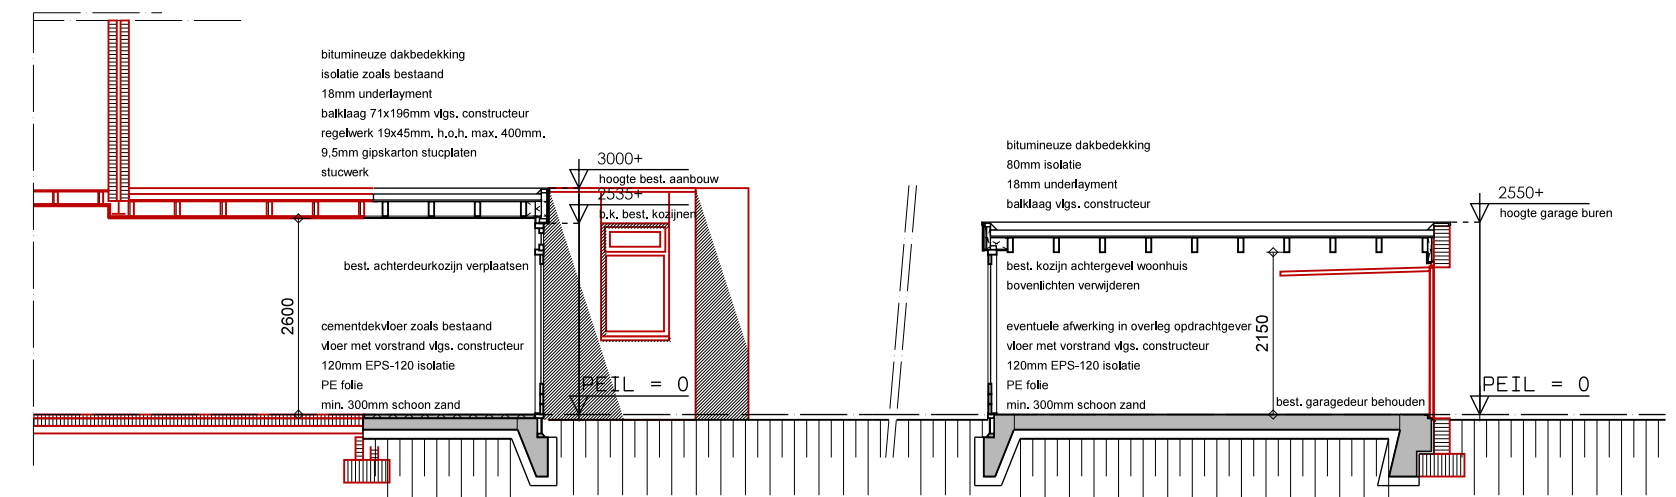

doorsnede A-A / zijaanzicht


doorsnede A-A (garage)

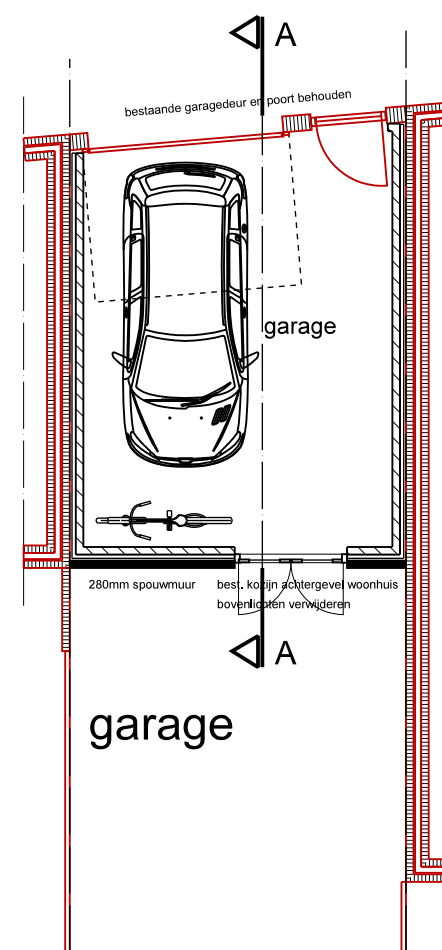

begane grond



begane grond alternatief

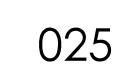

01

:100