


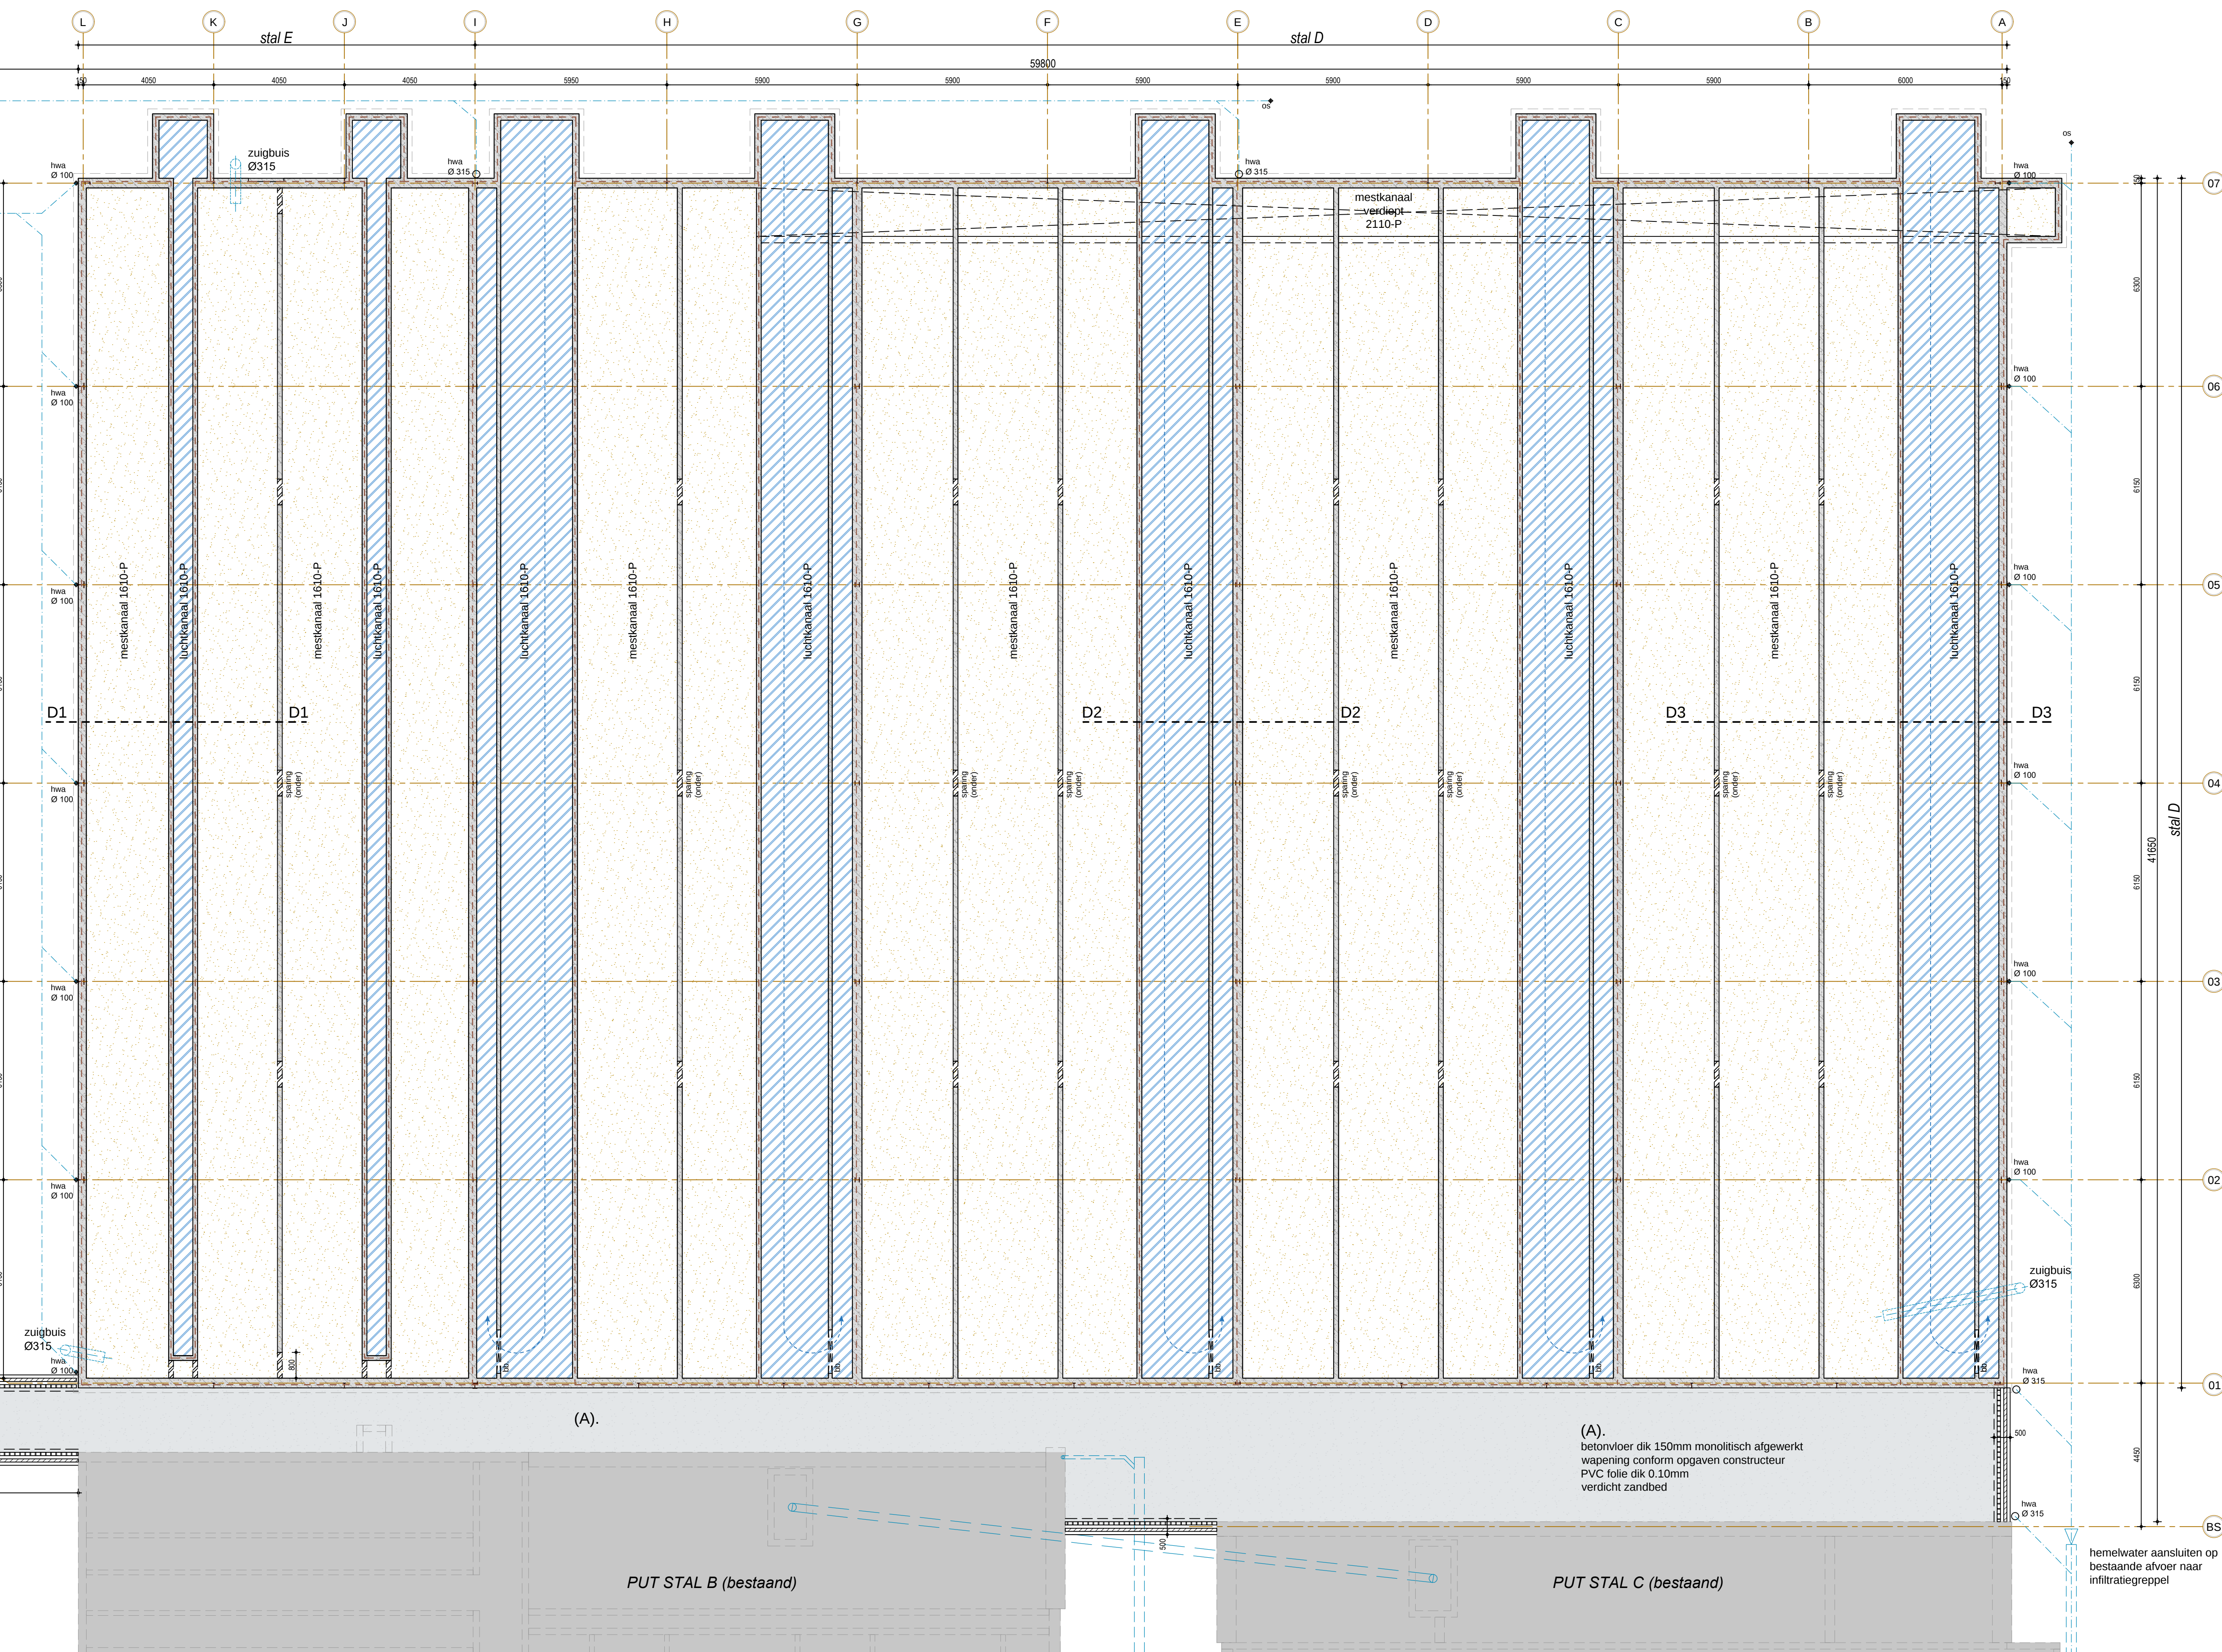

- 

 Beroud / postadres
 Villa Flora
 Sint Jansweg 20d
 5920 RC Venlo
 T. 0478 578257
 E. www.arvalis.nl

- FUNDERING, PUT, VLOER EN RIOLERING -
STAL D (576 guste en dragende zeugen)
STAL E (76 kraamhokken)