

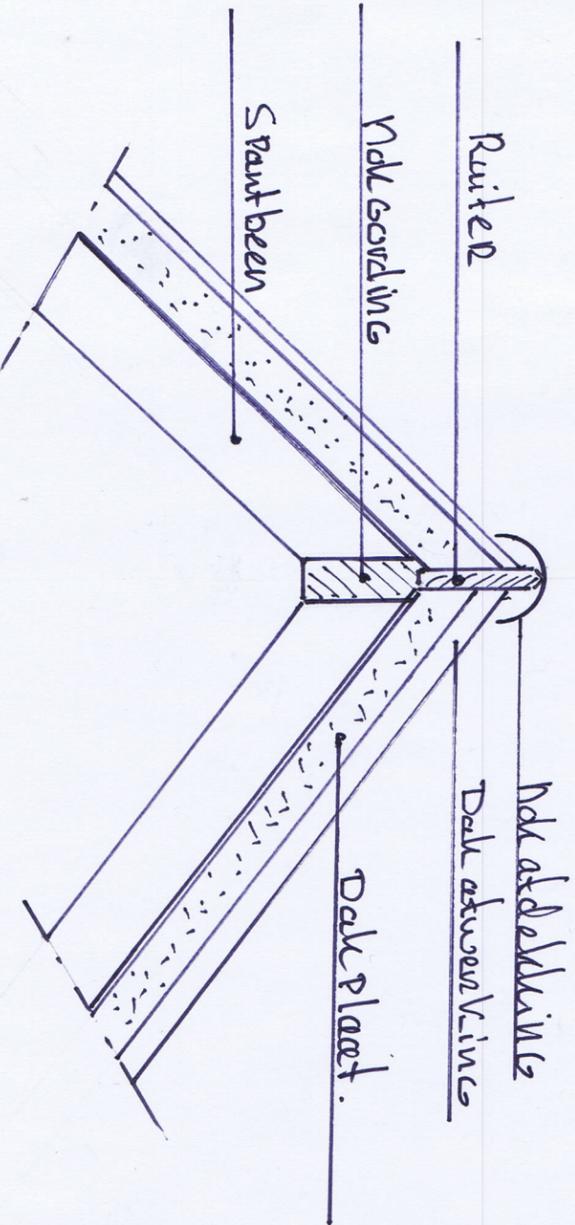


HSB Korpsevel

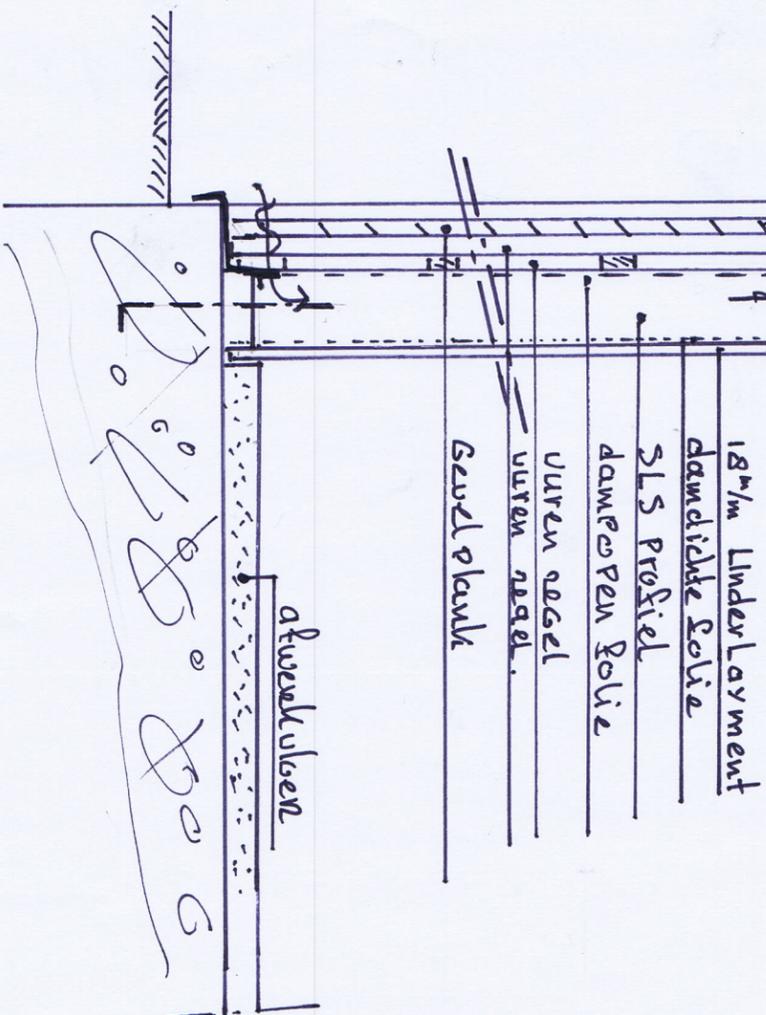

Nak detail.

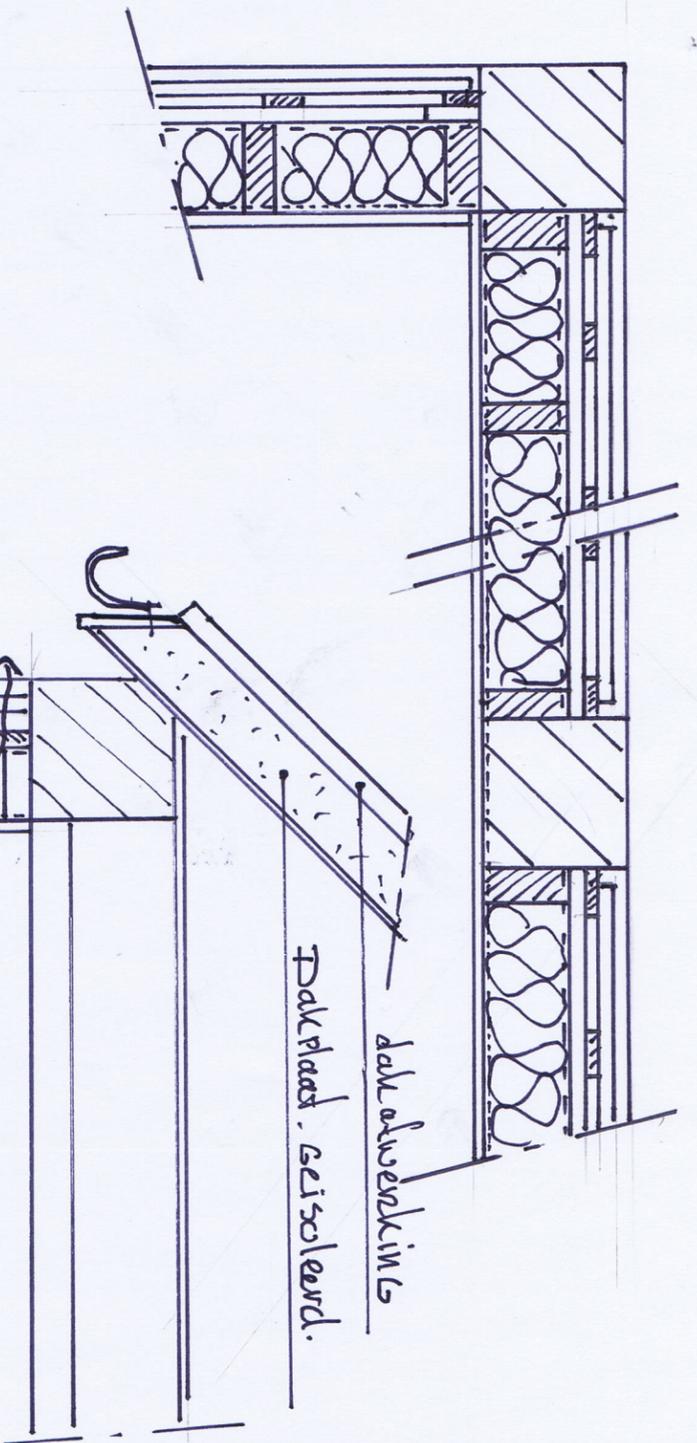

Princire details dcrsn. Gevels en dak.