
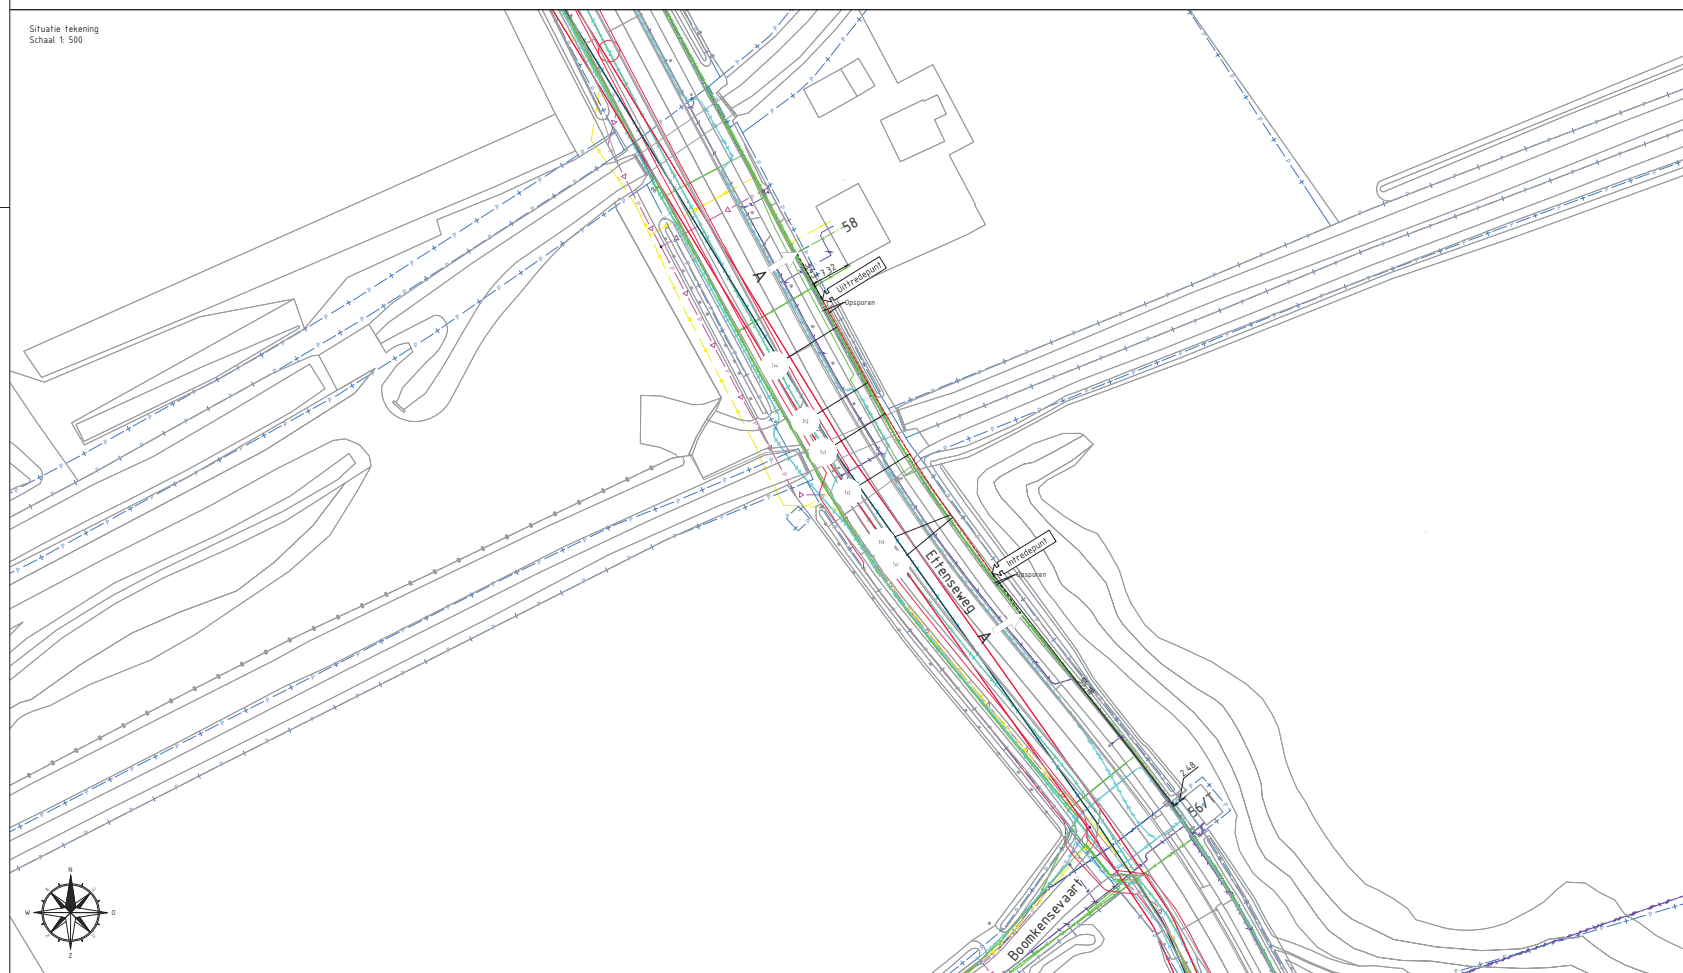


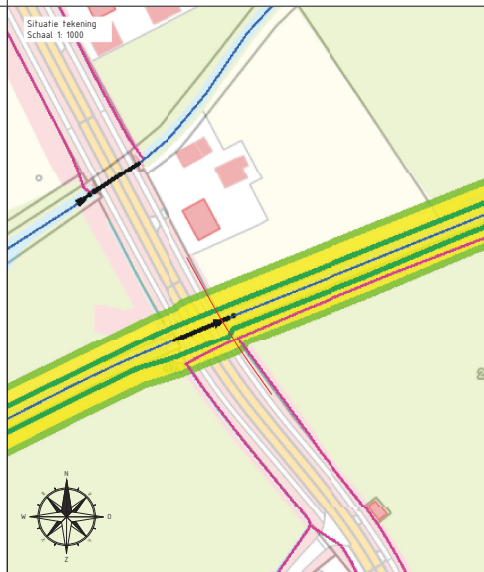

	X	Y	Z (NAP)
Intrade	106585.19	393820.80	6.93
Tv1	106577.77	393831.24	3.09
Th1	106577.39	393831.77	2.90
Tv2	106569.75	393843.16	0.98
Tv3	106565.16	393850.72	0.98
Th2	106561.88	393856.52	1.43
Tv4	106556.16	393866.96	4.56
Ulttrade	106553.39	393872.02	6.87



Legenda		
Geometrie	Omschrijving	Status
	Perceelsgrens	Bestaand
	Datatransport	Bestaand
	Laagspanning	Bestaand
	Laagspanning	Vervallen
	Middenspanning	Bestaand
	Middenspanning	Vervallen
	Gas lage druk	Bestaand
	Water	Bestaand
	Drukriolering	Bestaand
	Riolering vrijverval	Bestaand

D				
C				
B				
A				
Wijz.	Omschrijving	Getekend	Goedgekeurd	Datum
	Projectomschrijving: F11P Zundert			Vrijgave
Locatie:	Eltenesweg 58 Rijssenbergen			
Onderdeel:	HDD 62.0 m ³ , Ø 110 mm PE SDR11			
Tekeningnummer:	20-205/9-A1-p-DR226-02	Projectnummer:	20-205/9-RESB-1A	Simen Homburgstraat 17 5631 NN Cuijk
Opdrachtgever:	Spitters			
Projectnummer opdrachtgever:	P2020168-020			
Getekend	Formaat: A1	Vrijgave voor uitvoering:		
Datum 01-02-2021	Status: Vergunning			