


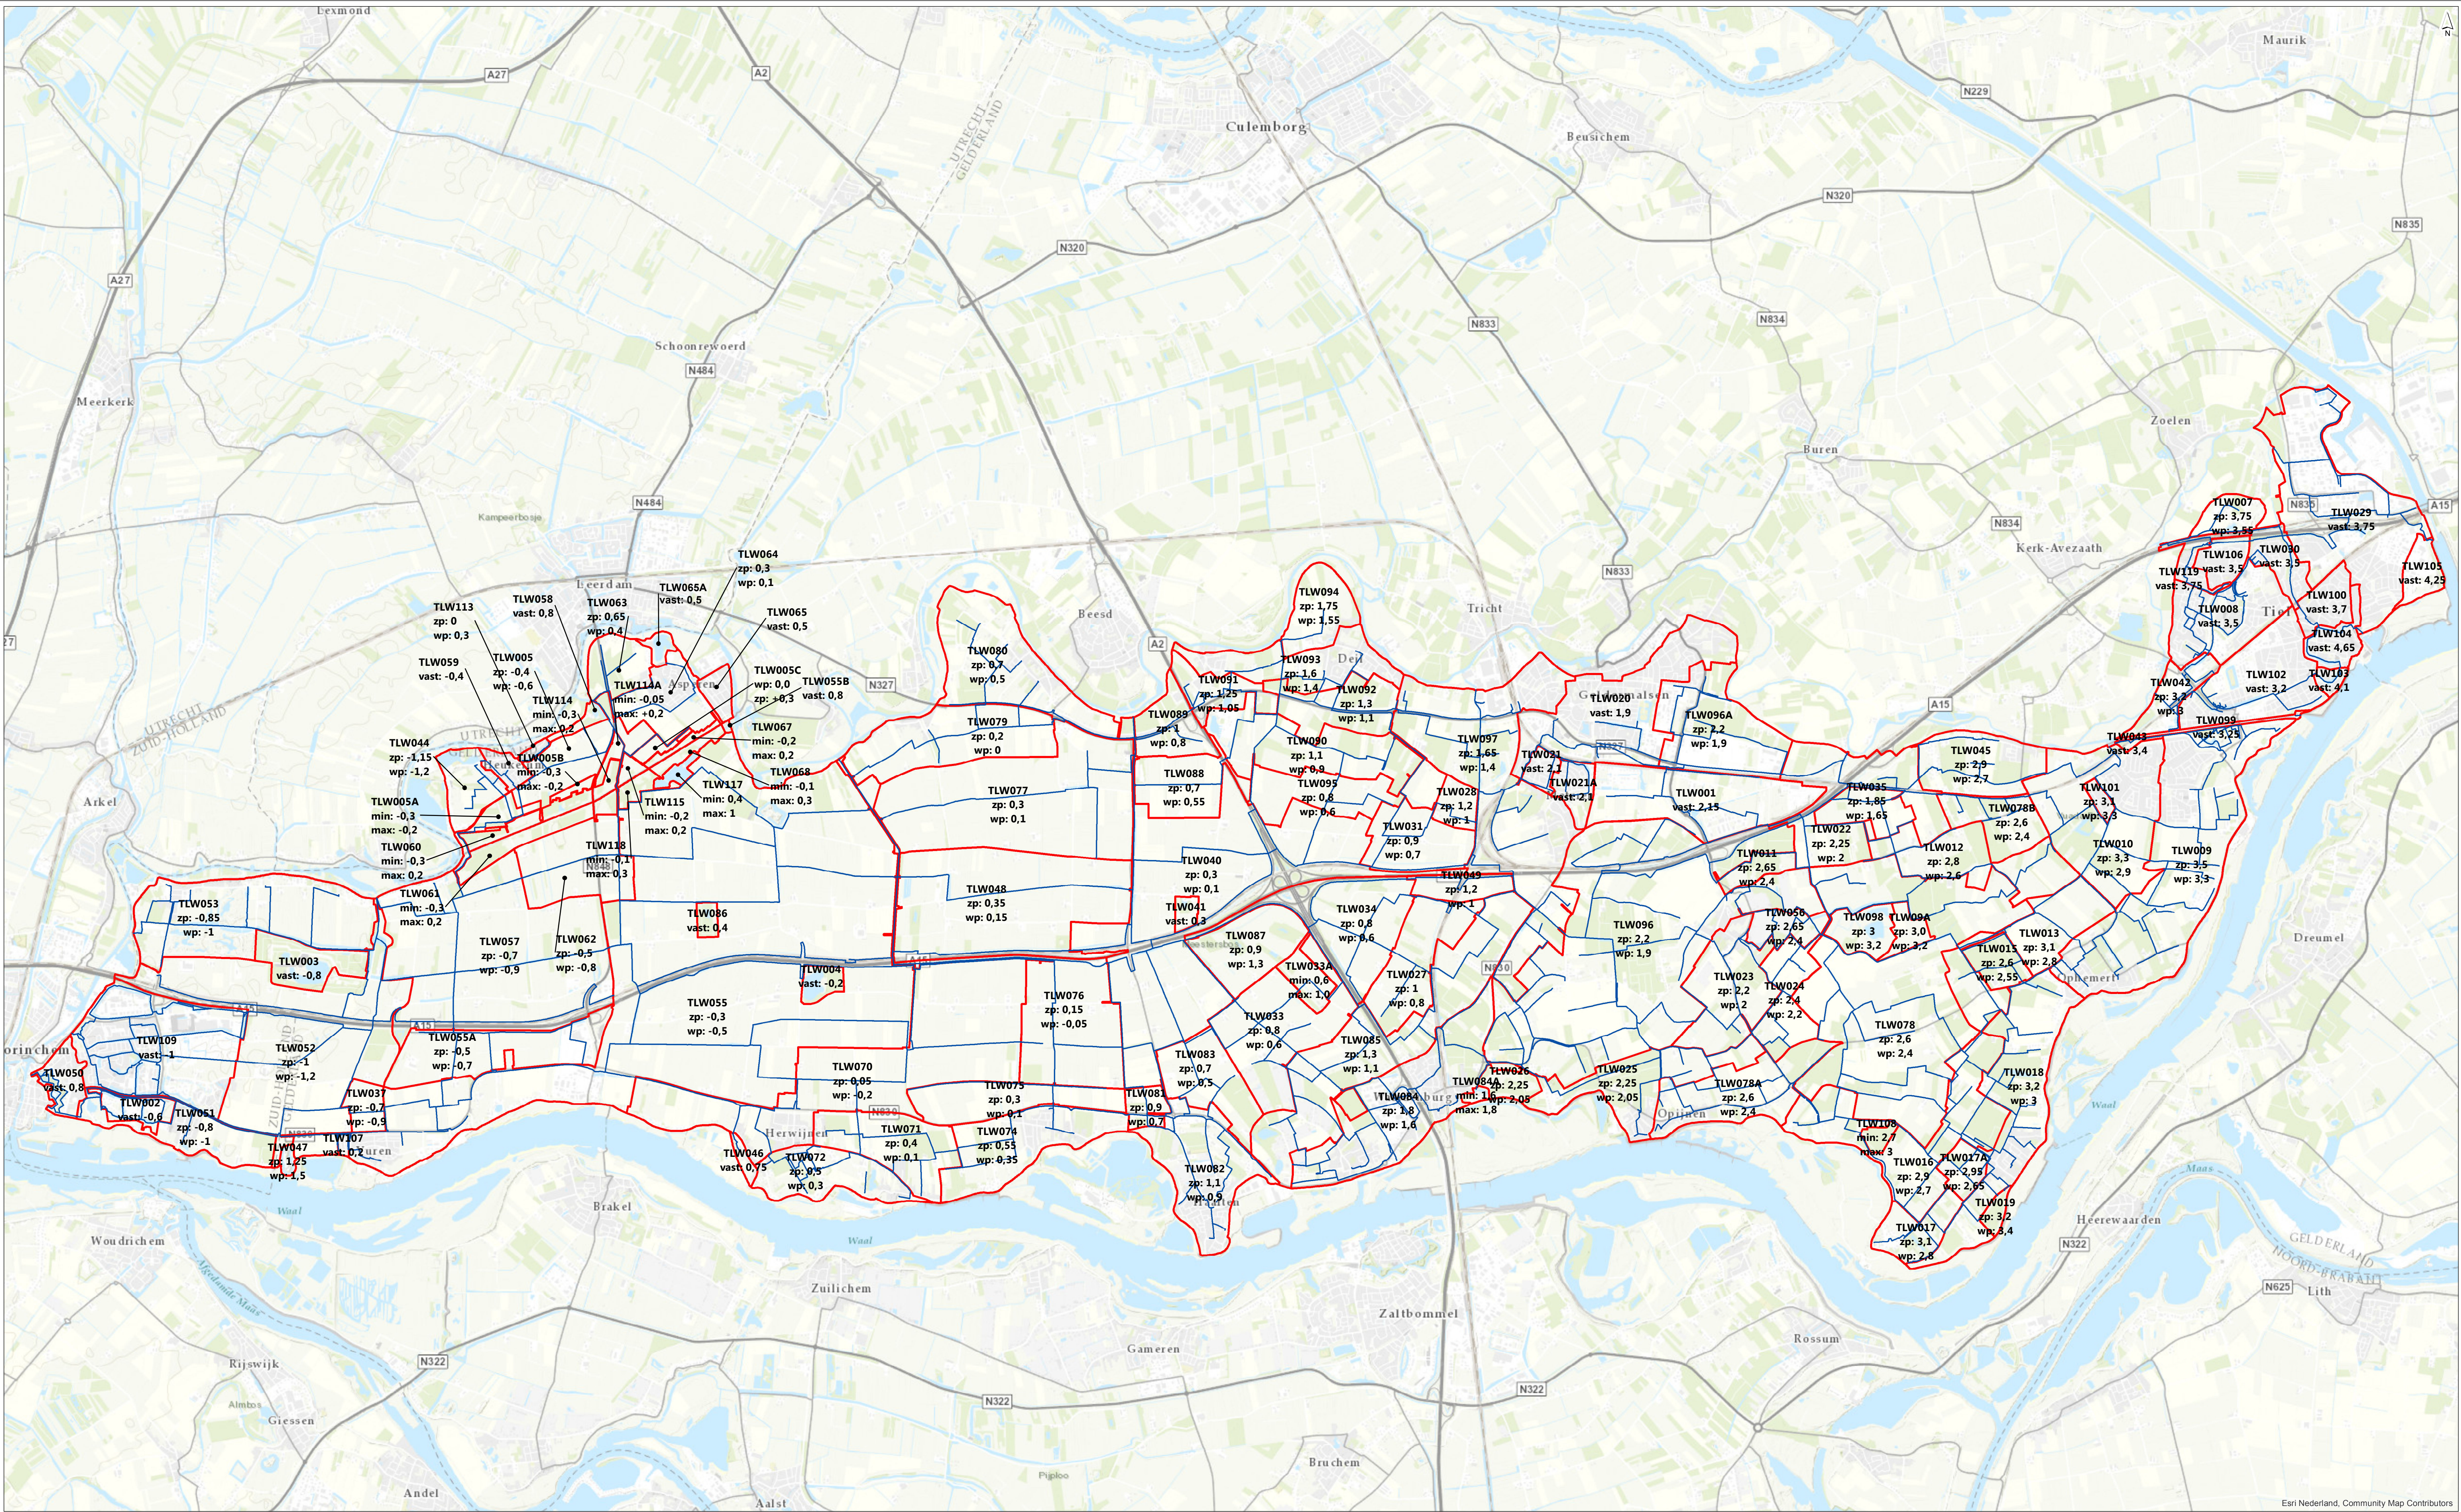

A-watgang
Peilgebieden

drawn: P.M. van Dijk MSc verified: ir. I.M. van den Brink approved: ir. I.M. van den Brink version: 1 date: 11-03-2019 drawing no: 113 page size: A1 landscape scale: 1:41000 0 500 1000 1500 2000 2500 m	Peilbesluit Tielerveld Peilvoorstel
	client: Waterschap Rivierenland project: Peilbesluiten Tielerveld en Lek & Linge project code: 102304