
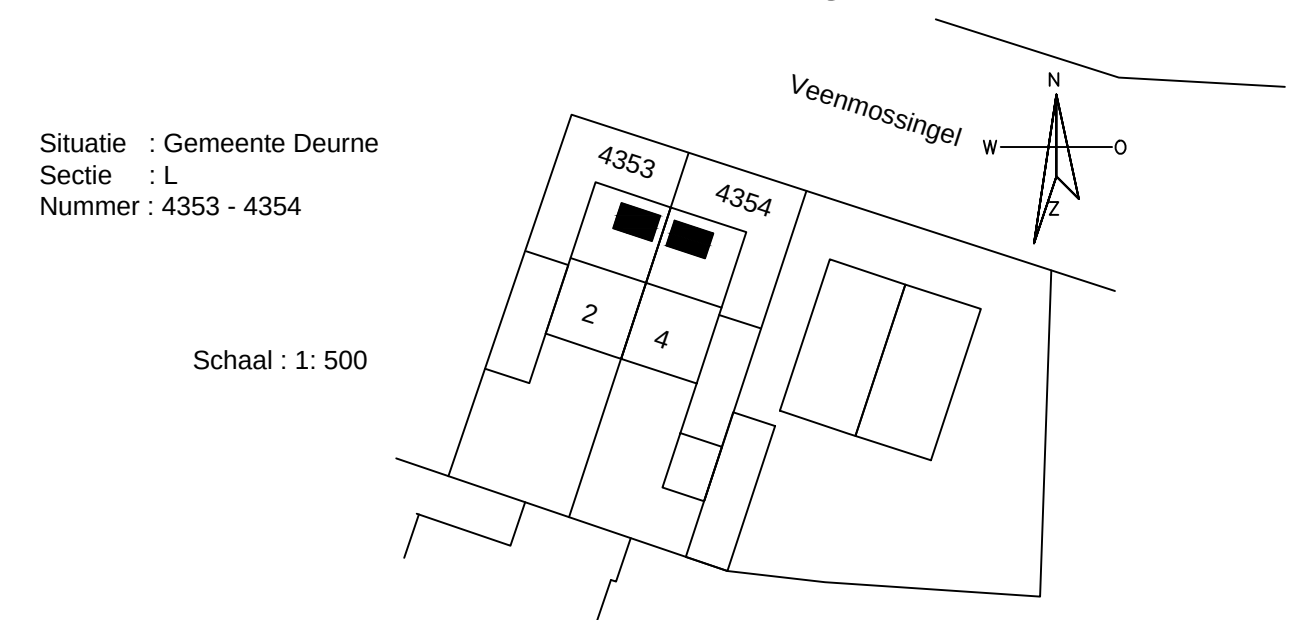
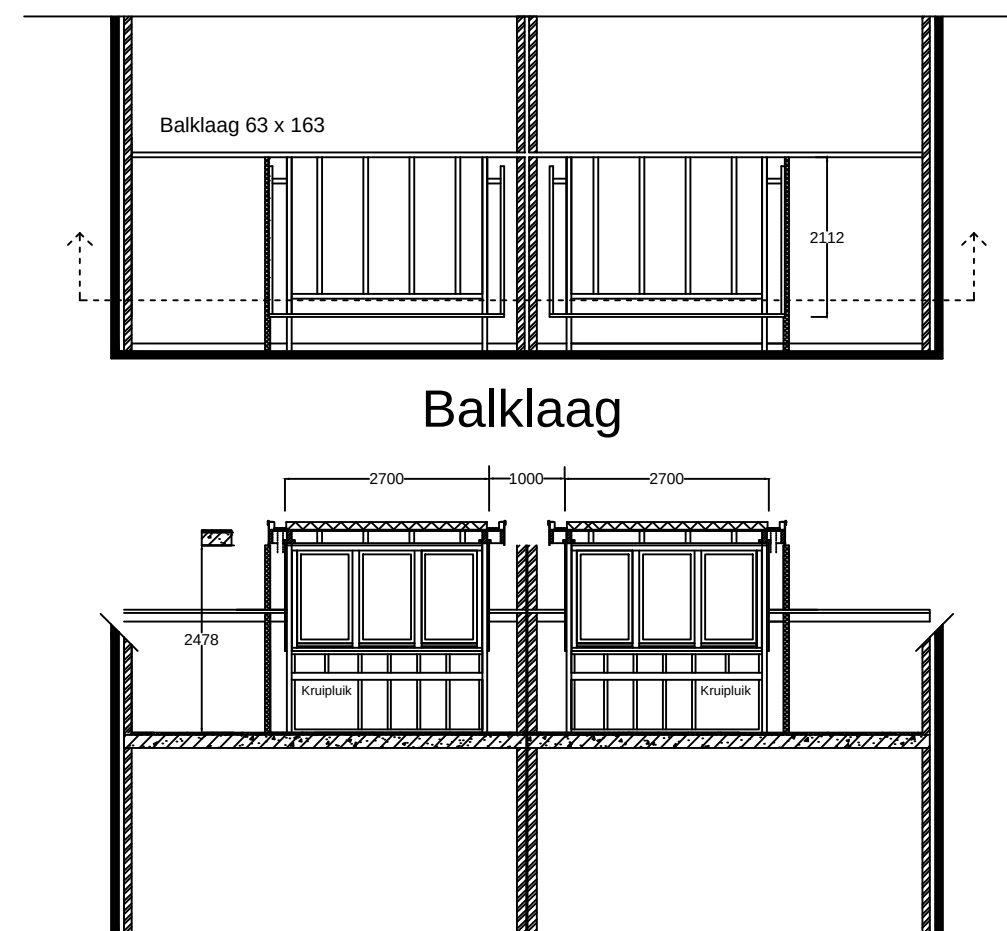
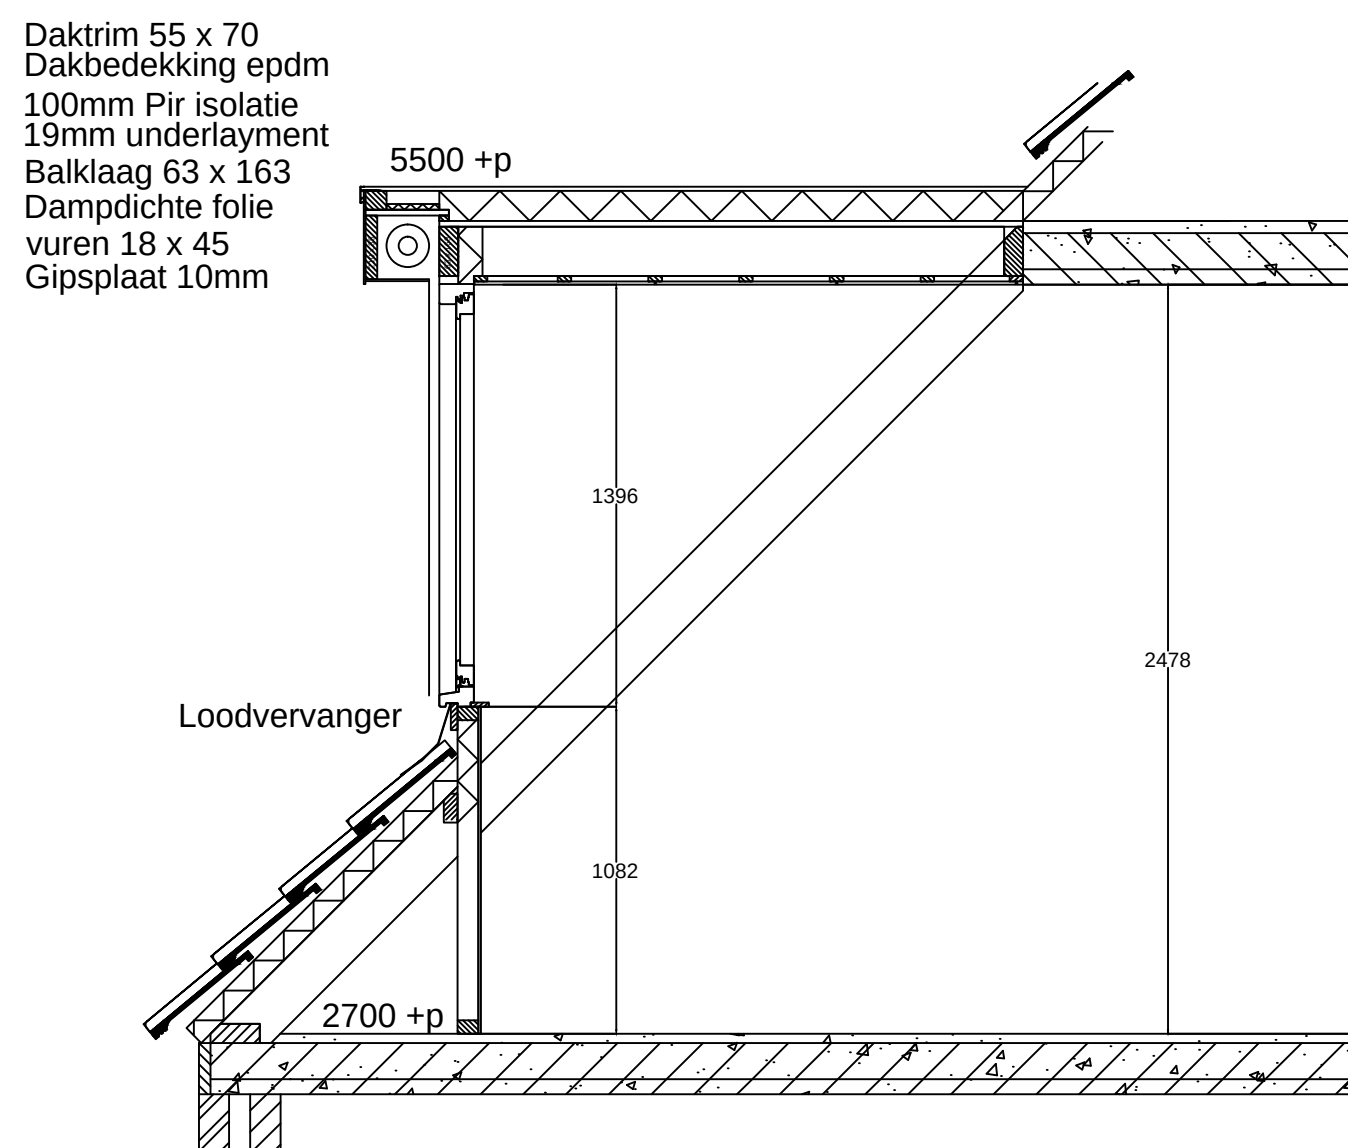
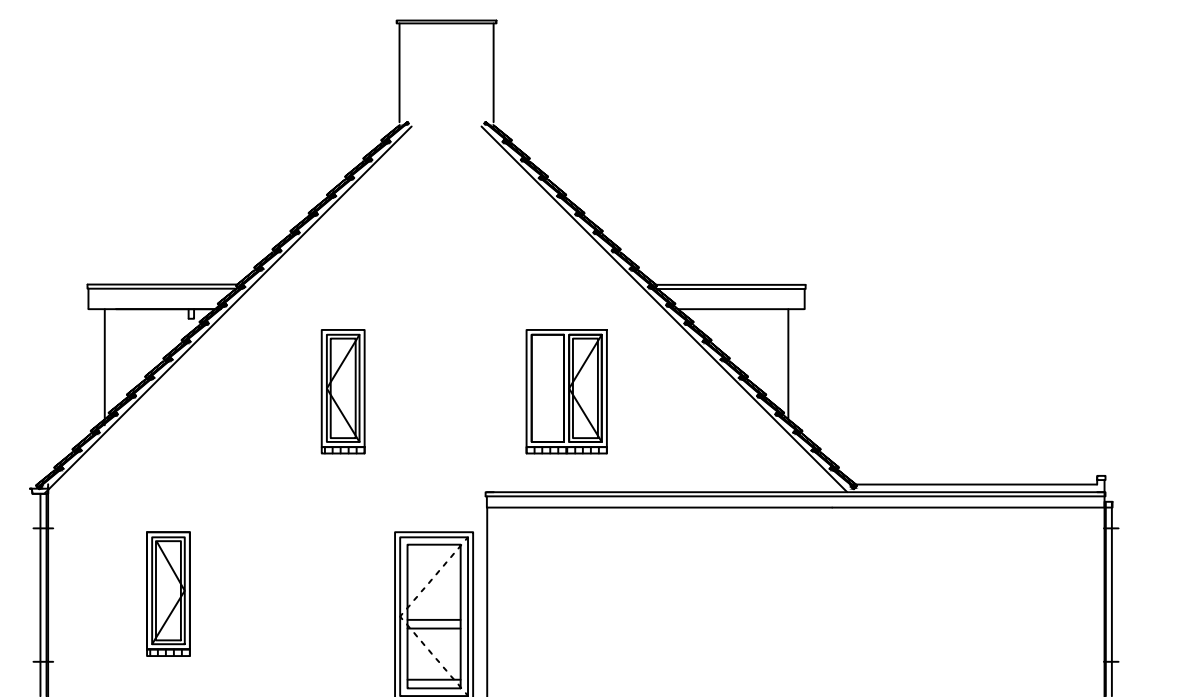
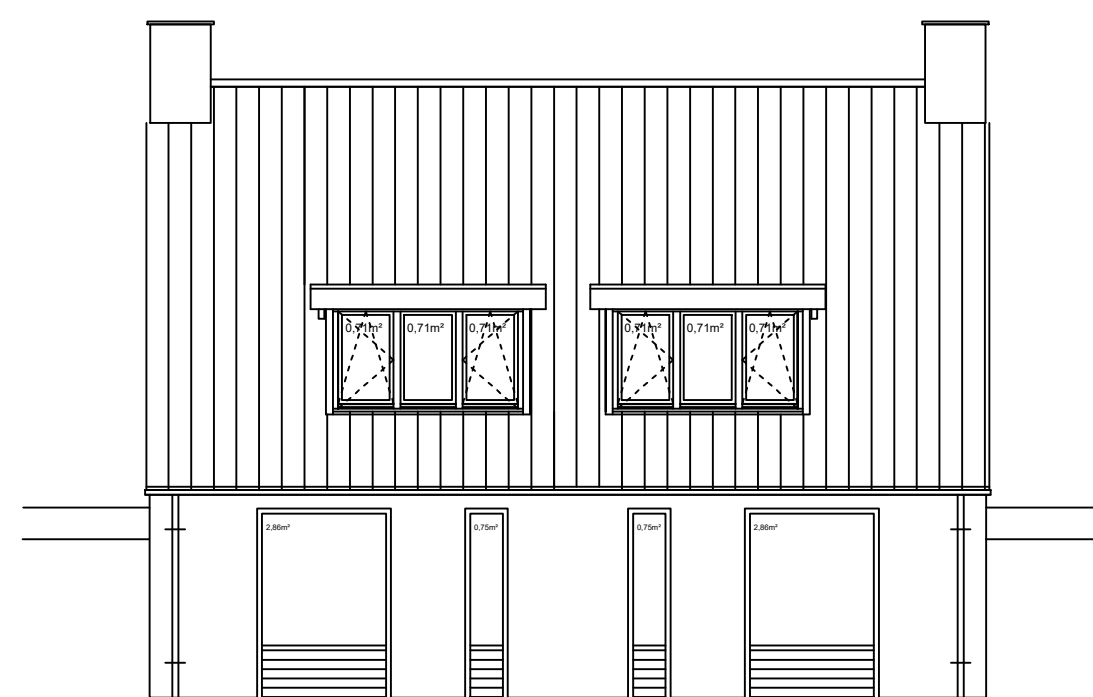
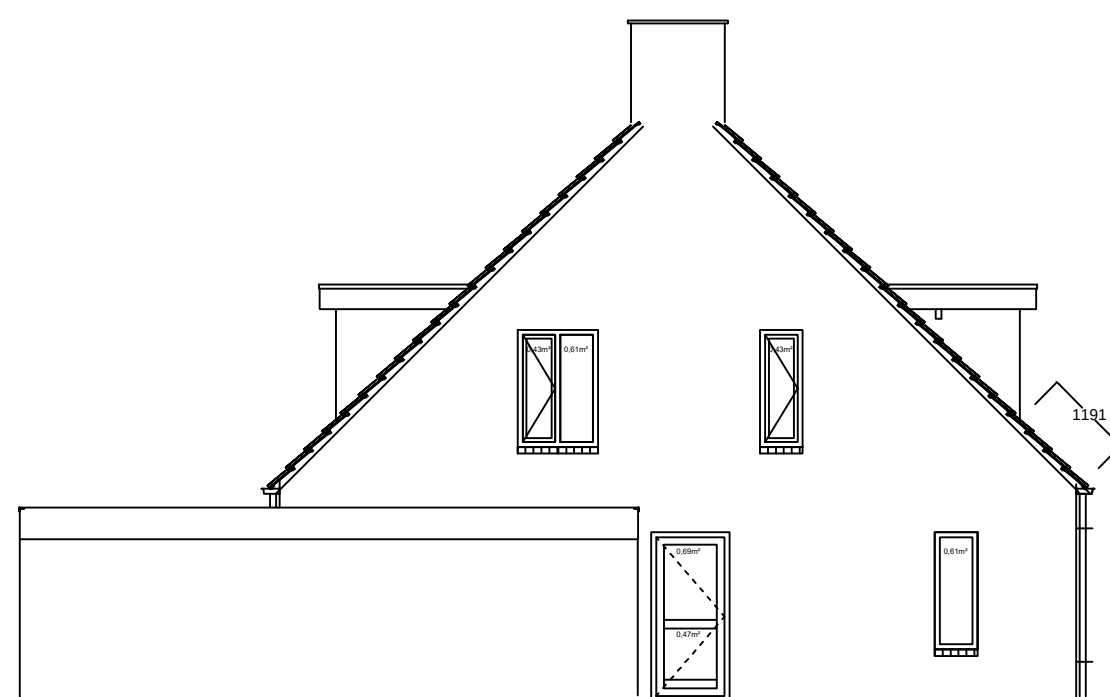
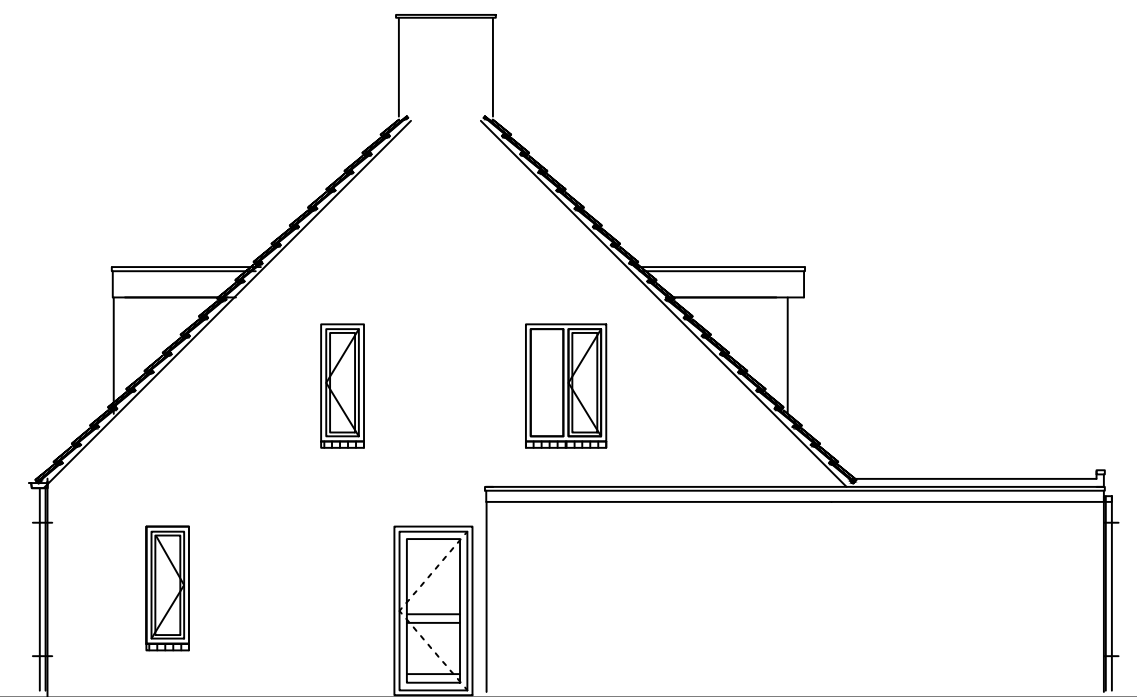
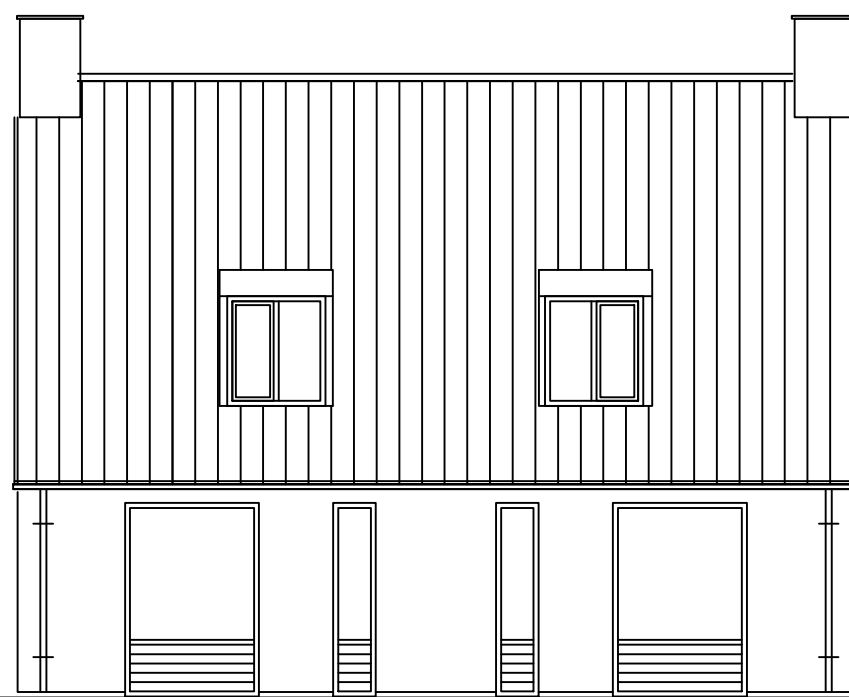


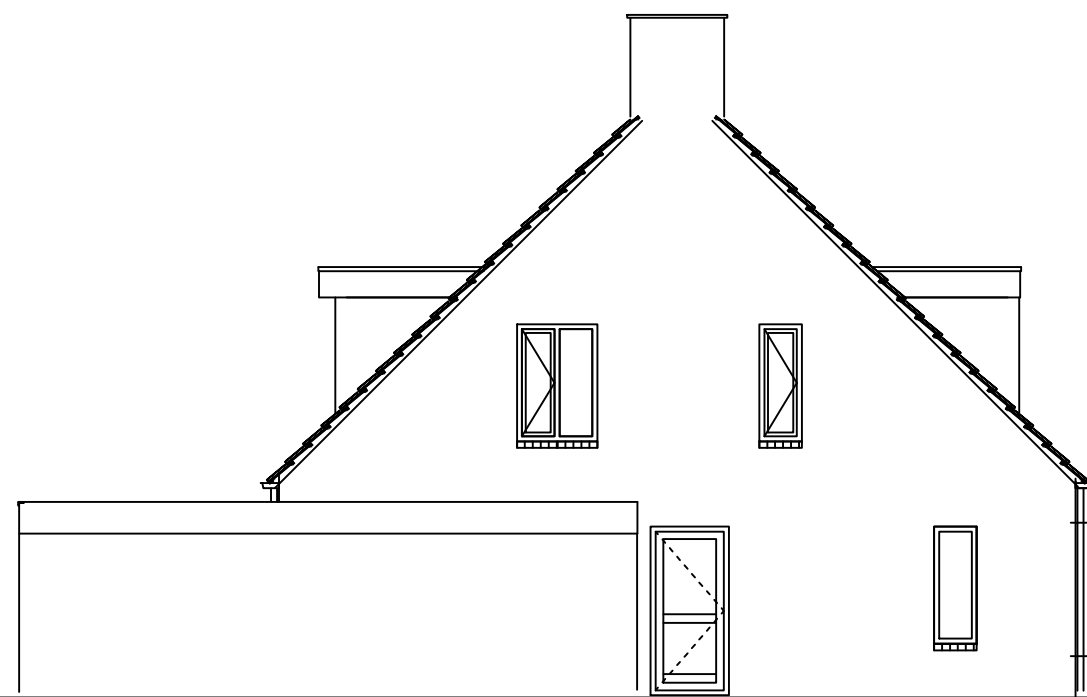

Werk : vernieuwing / vergroting dakkapel Veenmossingel 2 / 4
HZ-2021-0091

Opdr.gever : ██████████					
Onderdeel : Dakkapel					
Architekt : ████████					
Aannemer : ntb					Corr.
Berekend : nvt	Gewijzigd :	A. : 28-2-2021 (2)	E.		
Getekend : ████████		B. : 28-3-2021 (4)	F.	Blad : 4	
Schaal : 1: 100 1: 25 1:500		C.	G.		
Datum : 26-1-2021 (1)		D.	H.		