



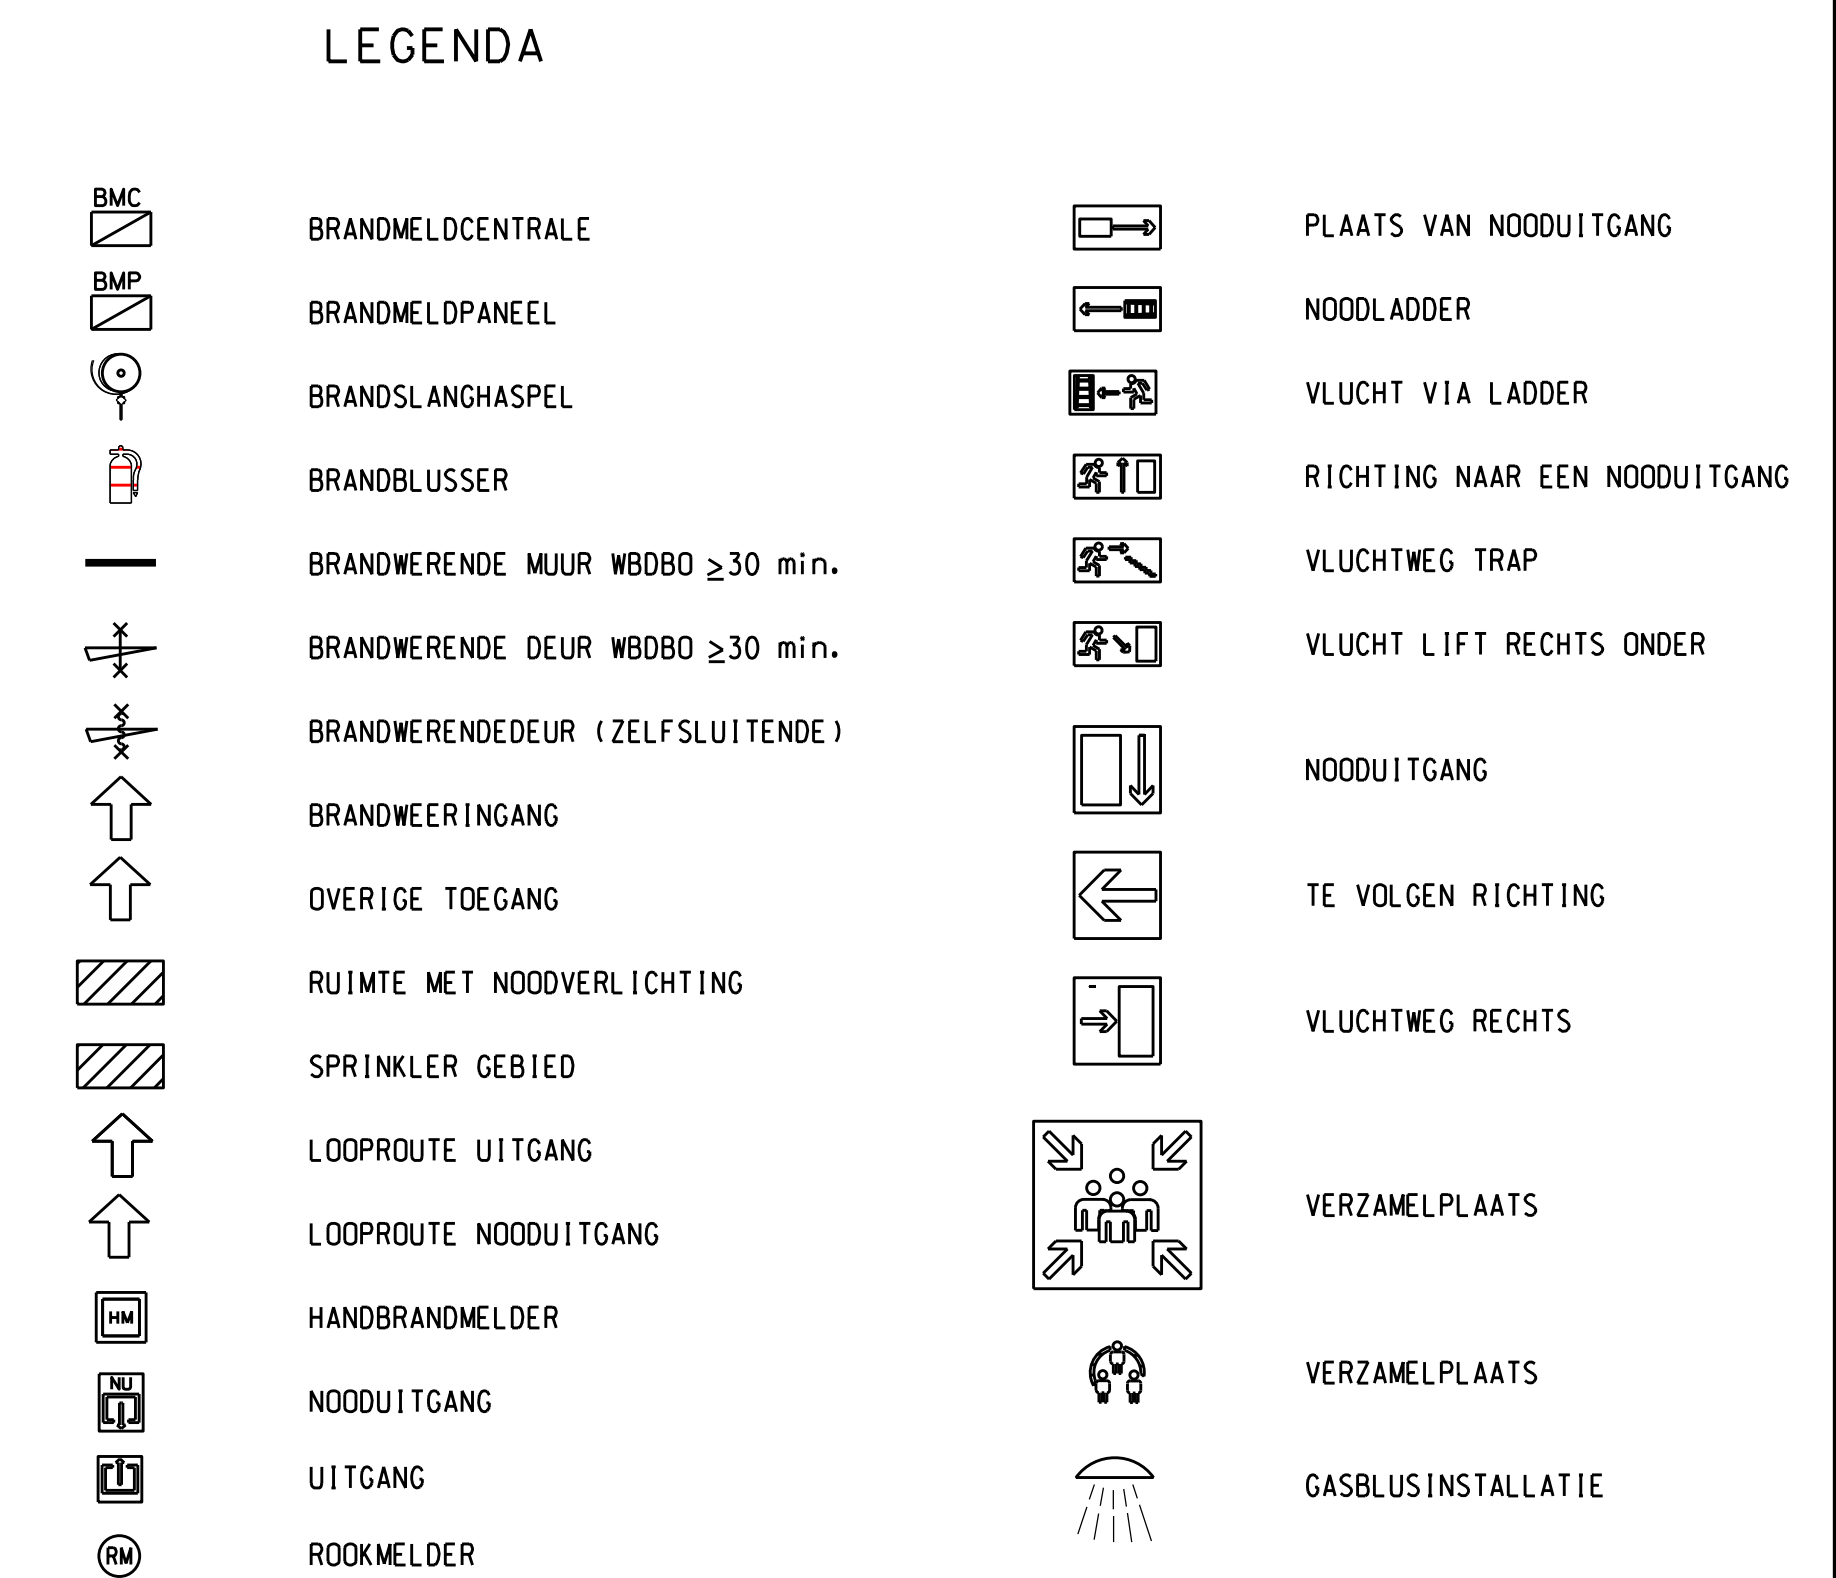

1. BLDG. 0747 - MAIN ADM. BUILDING
0310 - SURLYN
2. AREA 0310 AND 0747

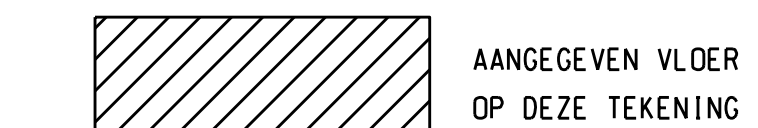

GENERAL FACILITIES
MAIN ADMINISTRATIVE BUILDING
VERB.VERGUNNING BEGANE GROND (1e VLOER)
PLOT PLAN

[illegible]