


DW7008679

ANALYZE FOR SAFETY, ECOLOGY, AND MINIMUM ESSENTIAL DESIGN

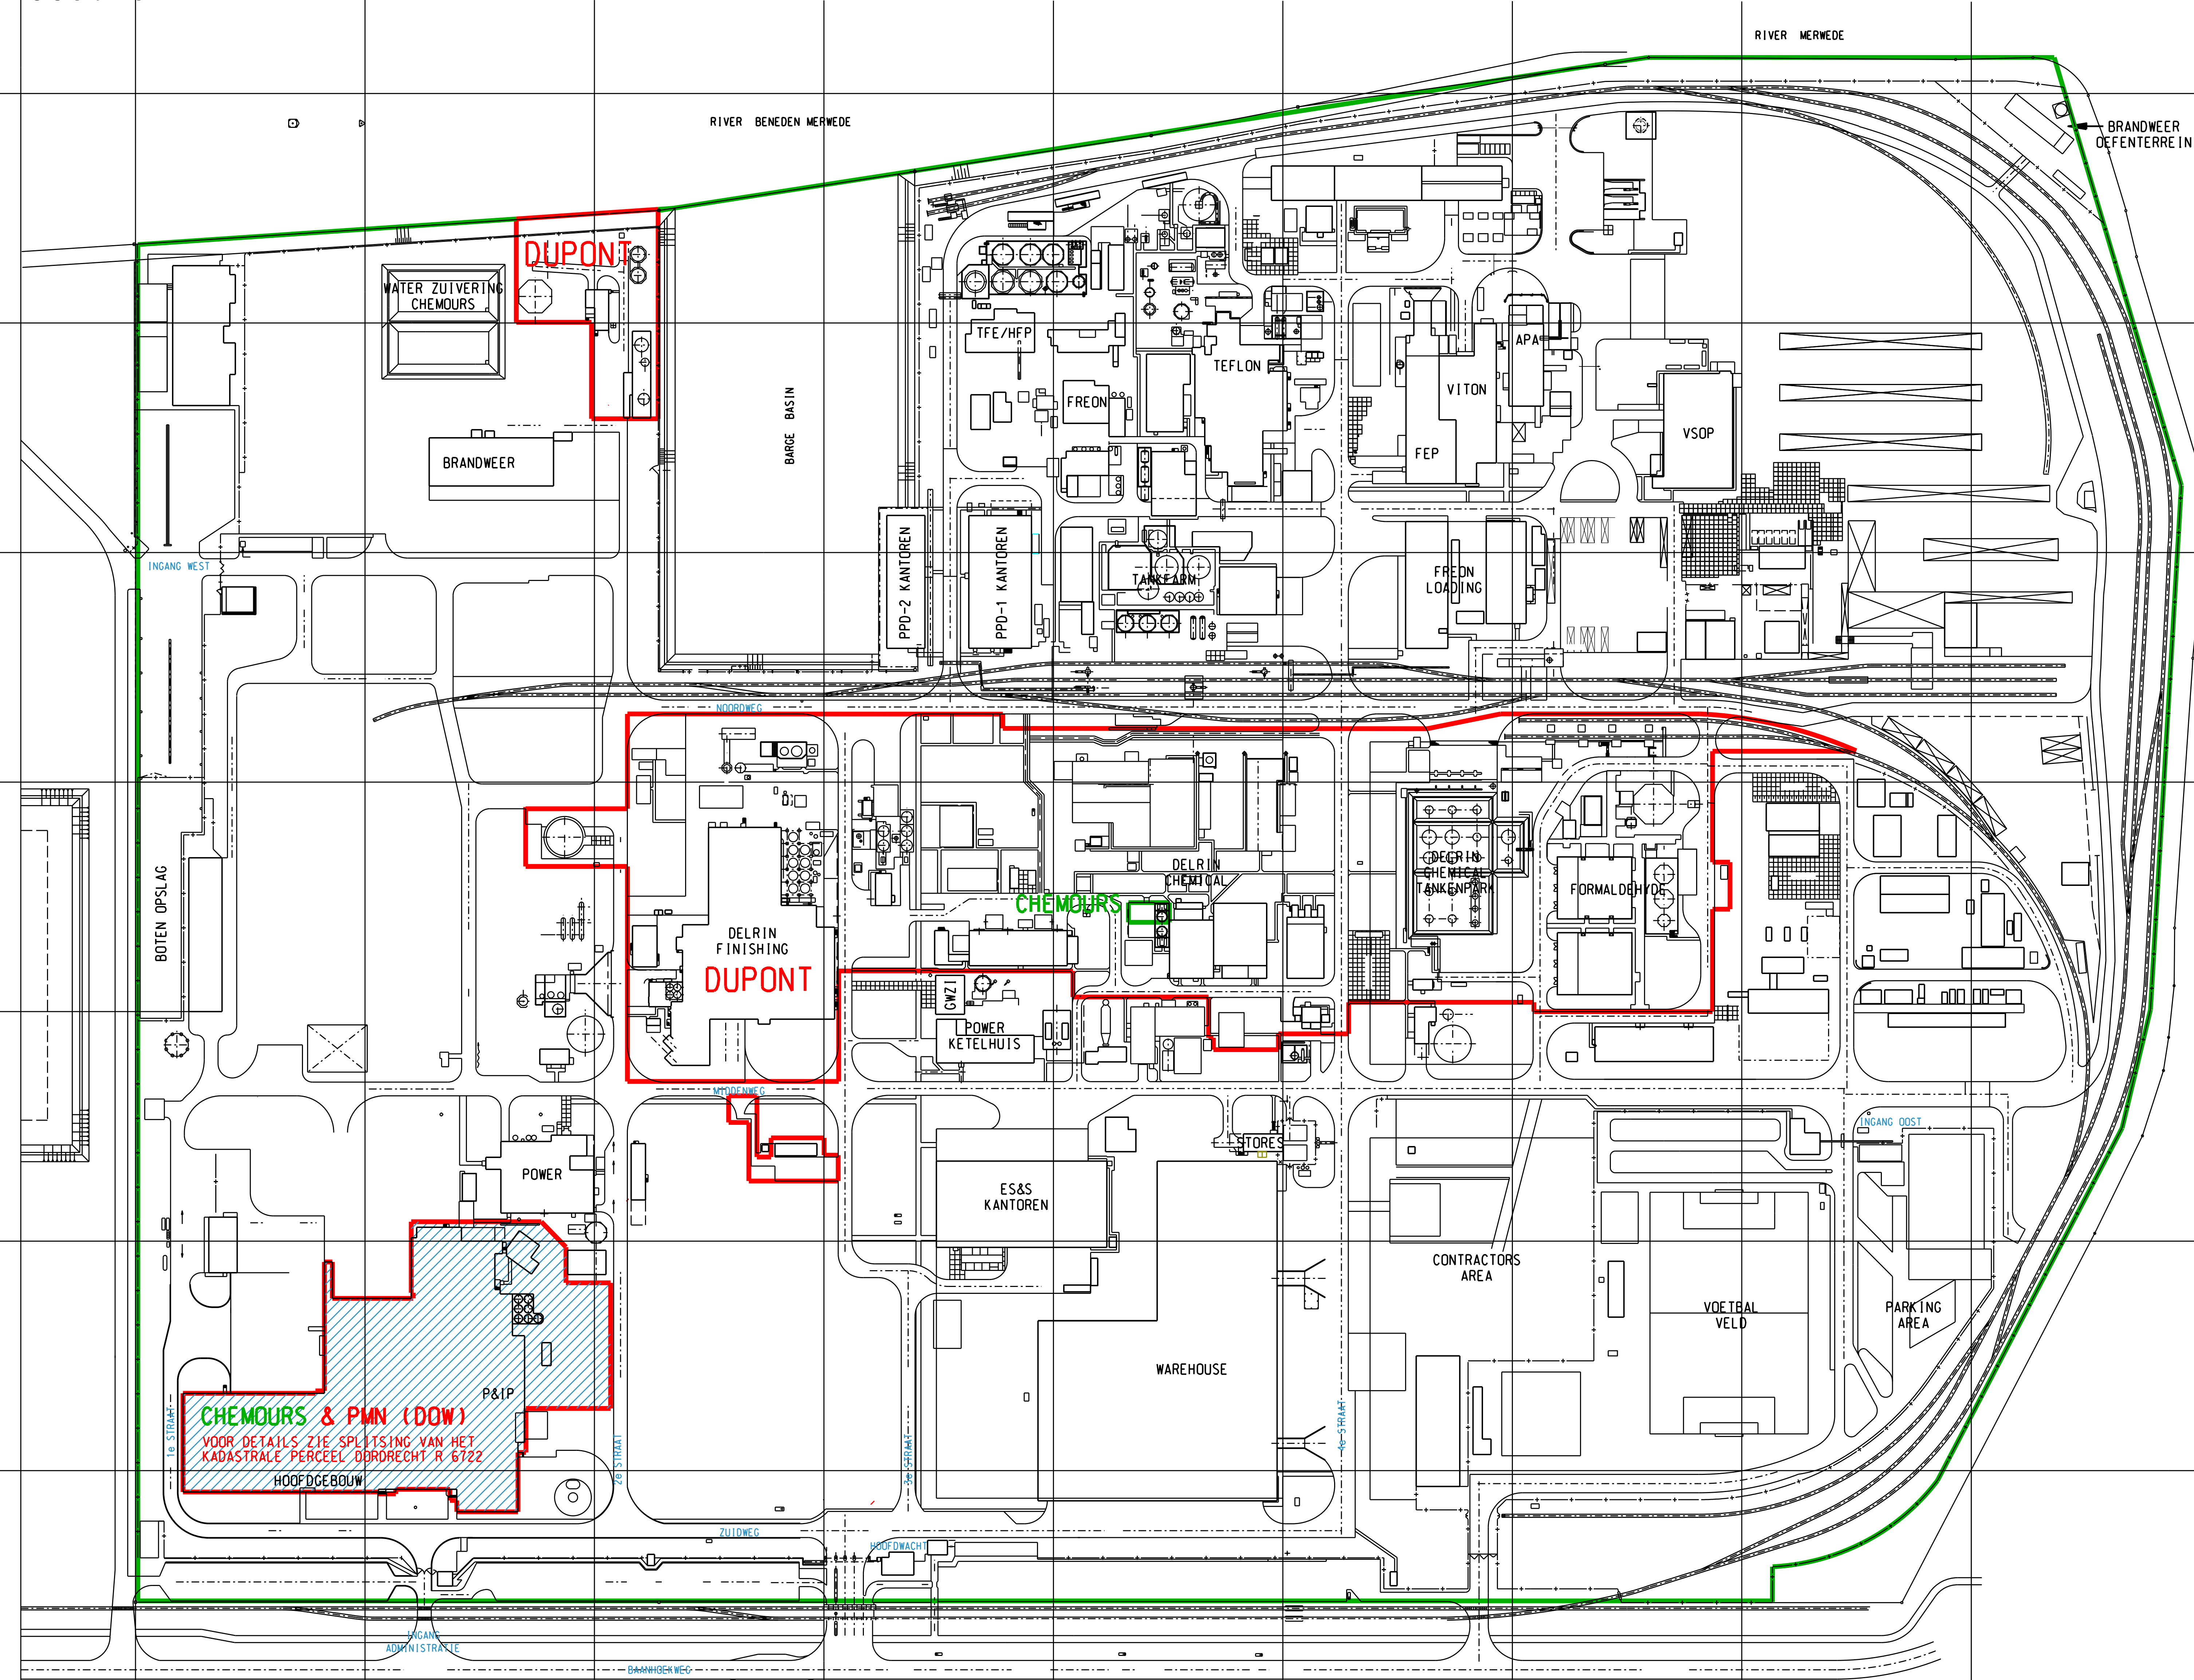

NOTES:

- ROOD OMKADERD IS DUPONT INRICHTING
- GROEN OMKADERD IS CHEMOURS INRICHTING
- GEBOUW VAN VVE CHEMOURS & PWN (DOW) MET DAARBINNEN DE INRICHTING VAN PWN (DOW). DETAILS VAN INRICHTINGSREIZEN VAN PWN (DOW) VASTGELEGD IN DE DETAIL TEKENINGEN VAN HET GEBOUW.

BLDG	PROJ	AREA	TYPE	DW7008679	LAST
0000	0000	0000	81C		11
					REV
					11

GENERAL FACILITIES  
 PLANT WIDE FACILITIES  
 LOCATIE INRICHTINGEN DUPONT & CHEMOURS  
 PLOT PLAN

INTERNAL USE ONLY  
 THIS DOCUMENT CONTAINS INFORMATION CLASSIFIED AS INTERNAL USE ONLY.  
 PROFESSIONAL ENGINEERING AND ARCHITECTURAL DRAWING.  
 CONTACT TRADE SECRET RISK MANAGER FOR YOUR BUSINESS FOR FURTHER GUIDANCE.

PROJ NO	REVISION	RVSD	CHKD	APPROVED	PROJ NO	REVISION	RVSD	CHKD	APPROVED	PROJ NO	REVISION	RVSD	CHKD	APPROVED	STANDARDS	REFERENCE DRAWINGS	PROJECT	SCALE	DATE
ASB_PCR_0000	11				ASB_PCR_0000	11				ASB_PCR_0000	1	REL	REL	REL		DW7014673	0000	1:1250	15-05-17
										ASB_PCR_0000	2	REL	REL	REL				RE IJENMA	15-11-17
										ASB_PCR_0000	3	REL	REL	REL				RE IJENMA	16-11-17
										ASB_PCR_0000	4	REL	REL	REL				ZWETSLOW	16-11-17
										ASB_PCR_0000	5	REL	REL	REL				ZWETSLOW	16-11-17
										ASB_PCR_0000	6	REL	REL	REL				ZWETSLOW	16-11-17
										ASB_PCR_0000	7	REL	REL	REL				ZWETSLOW	16-11-17
										ASB_PCR_0000	8	REL	REL	REL				ZWETSLOW	16-11-17
										ASB_PCR_0000	9	REL	REL	REL				ZWETSLOW	16-11-17
										ASB_PCR_0000	10	REL	REL	REL				ZWETSLOW	16-11-17

THIS DRAWING HAS BEEN FURNISHED BY THE CHEMOURS COMPANY. THE INFORMATION AND KNOW-HOW THEREON MAY NOT BE USED NOR THE DRAWING REPRODUCED WITHOUT THE WRITTEN PERMISSION OF THE CHEMOURS COMPANY. ALL REPRODUCTIONS IN WHOLE OR IN PART, INCLUDING VENDOR'S SHOP DRAWINGS, SHALL BEAR OR REFER TO THIS STAMP.

THE CHEMOURS COMPANY (NED)  
 DORDRCHT, NEDERLAND  
 DW7008679