
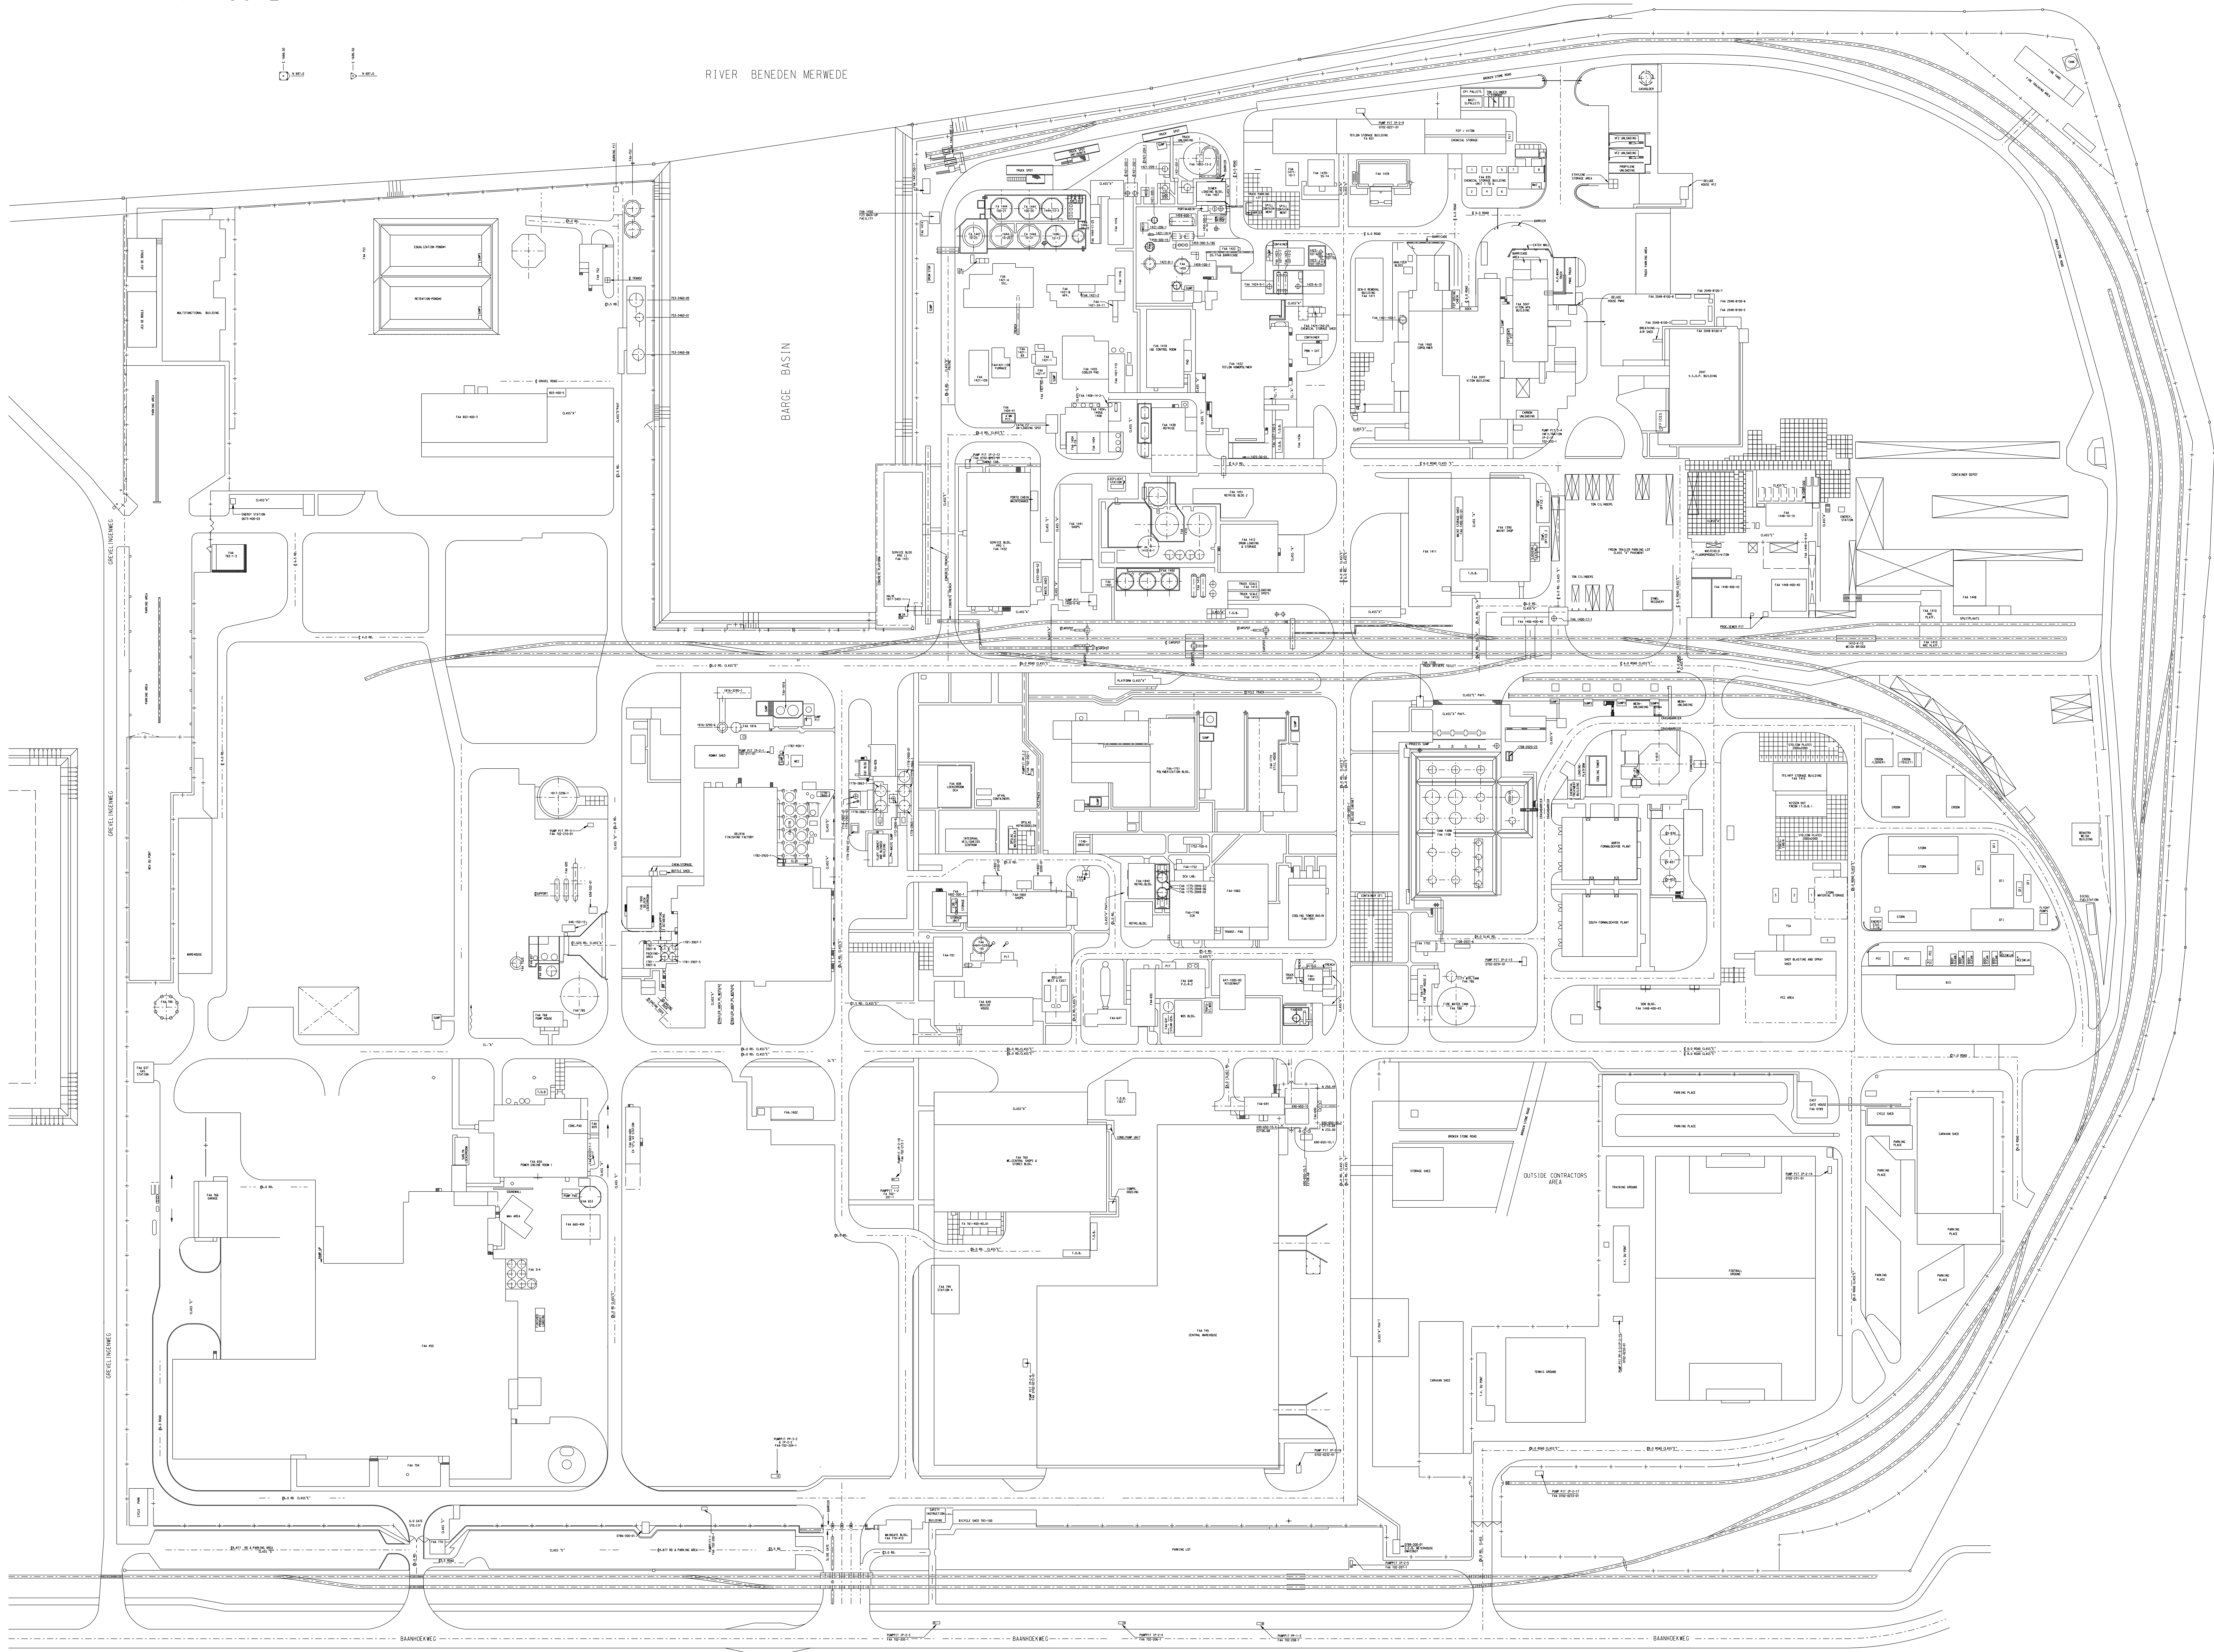


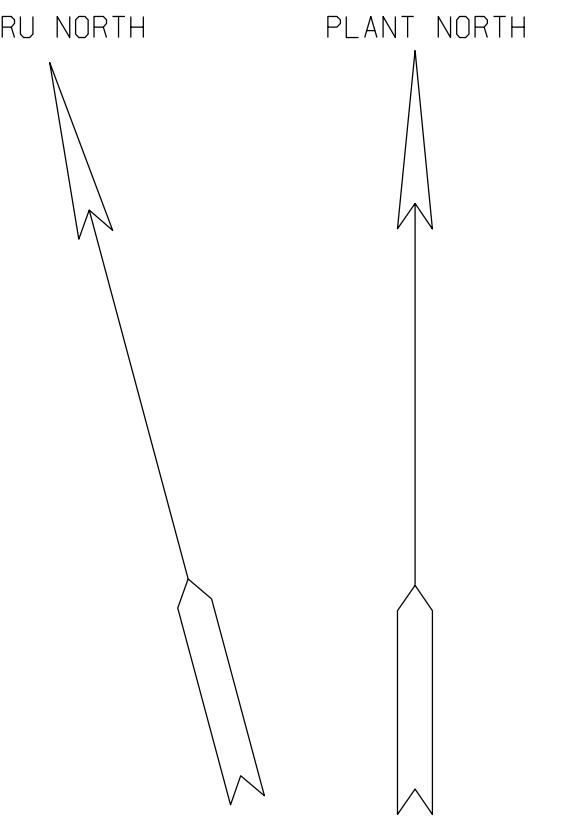

REFERENCE DRAWINGS	
DMS100516	PARKING LOT SOUTH LIGHTING PLAN AND SECTIONS
.....	
.....	
.....	

SHEET 3	SHEET 6
SHEET 2	SHEET 5
SHEET 1	SHEET 4

SCALE
1:1000

THIS DRAWING HAS BEEN FURNISHED BY THE CHEMOURS COMPANY. THE INFORMATION AND KNOW-HOW THEREON MAY NOT BE USED NOR THE DRAWING REPRODUCED WITHOUT THE WRITTEN PERMISSION OF CHEMOURS. ALL REPRODUCTIONS IN WHOLE OR IN PART, INCLUDING VENDOR'S SHOP DRAWINGS, SHALL BEAR OR REFER TO THIS STAMP

BUILDING AND ROADS
MAP 3972

LAST
888
REV