


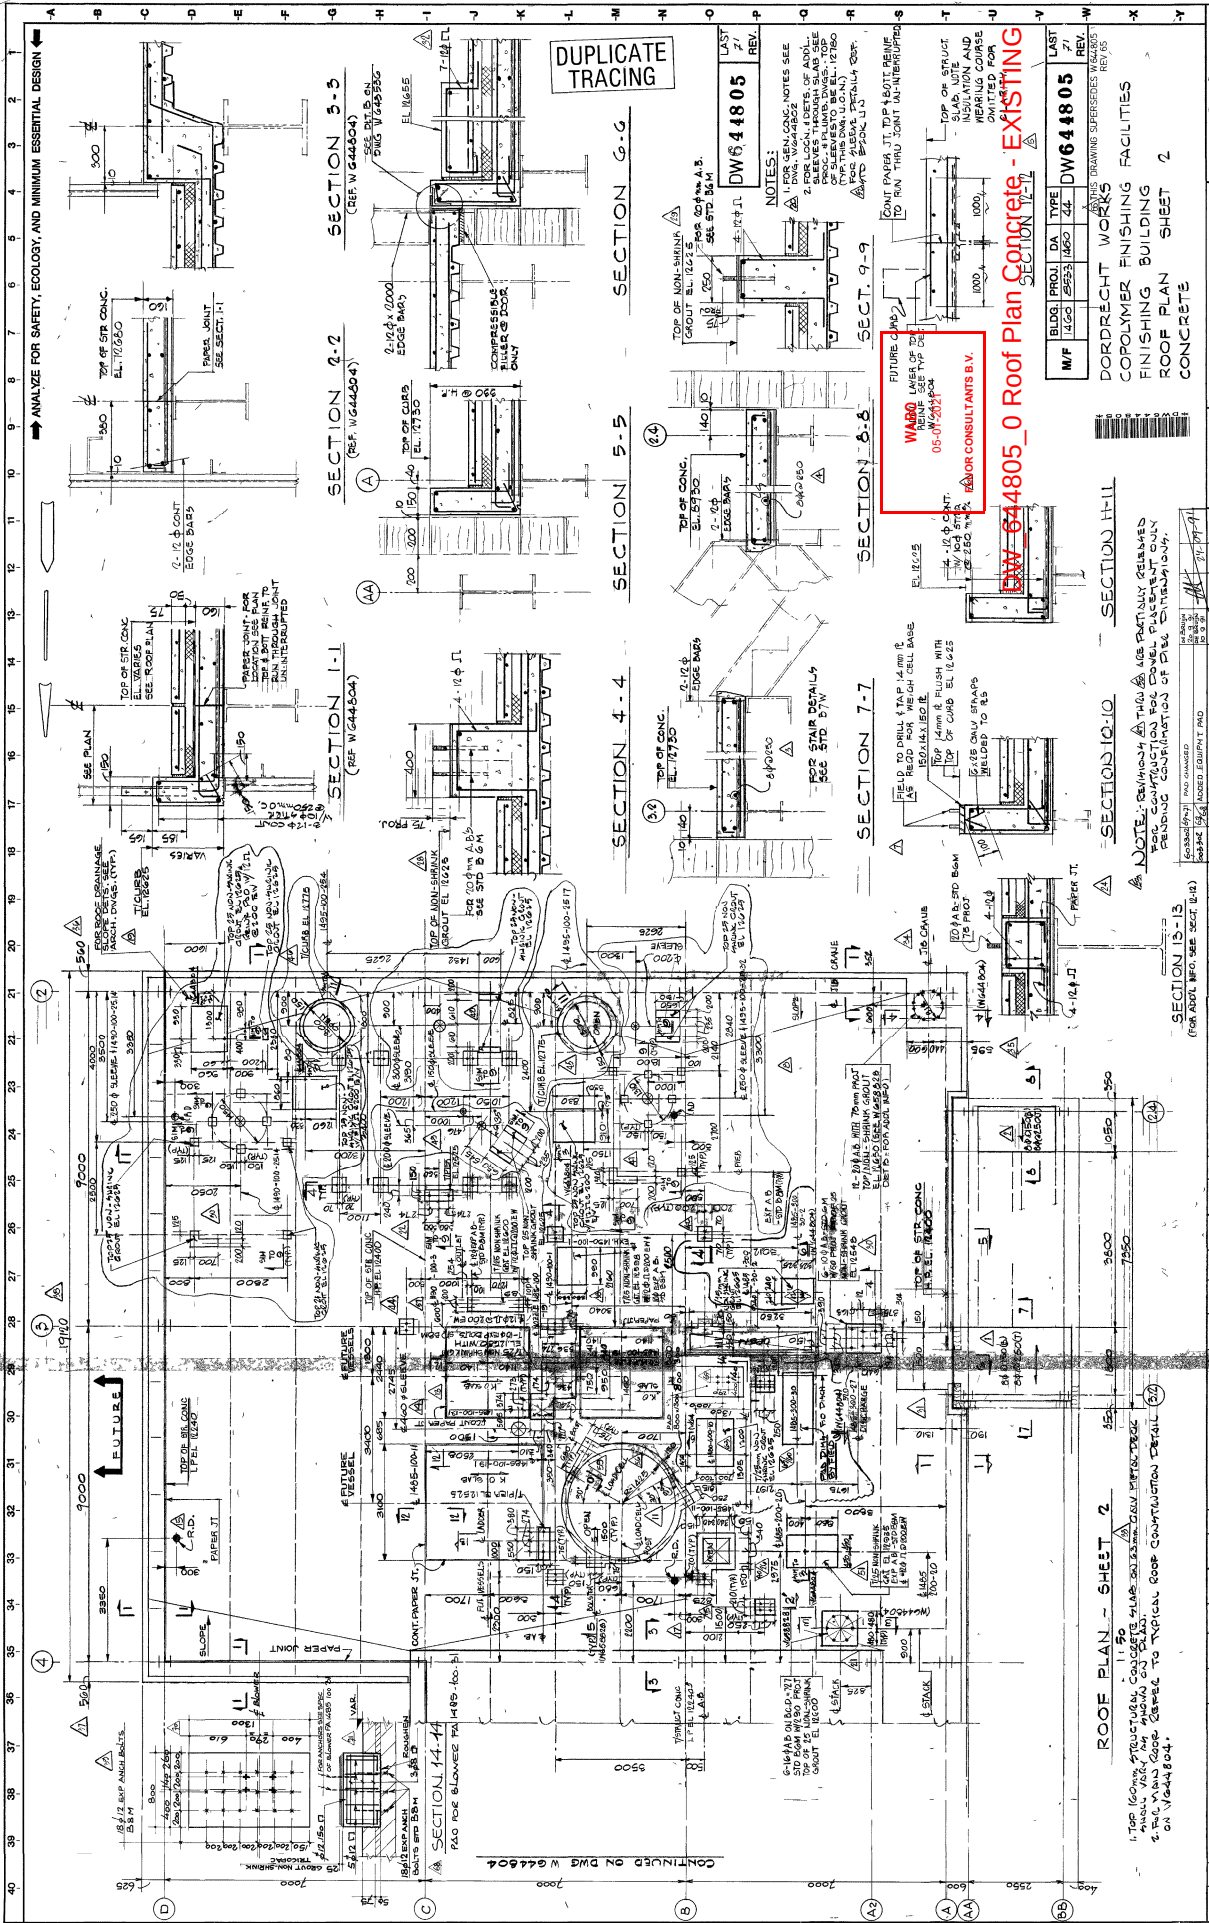

DUPLICATE
TRACING

DW 644805_0 Roof Plan Concrete - EXISTING

ROOF PLAN - SHEET 2


