



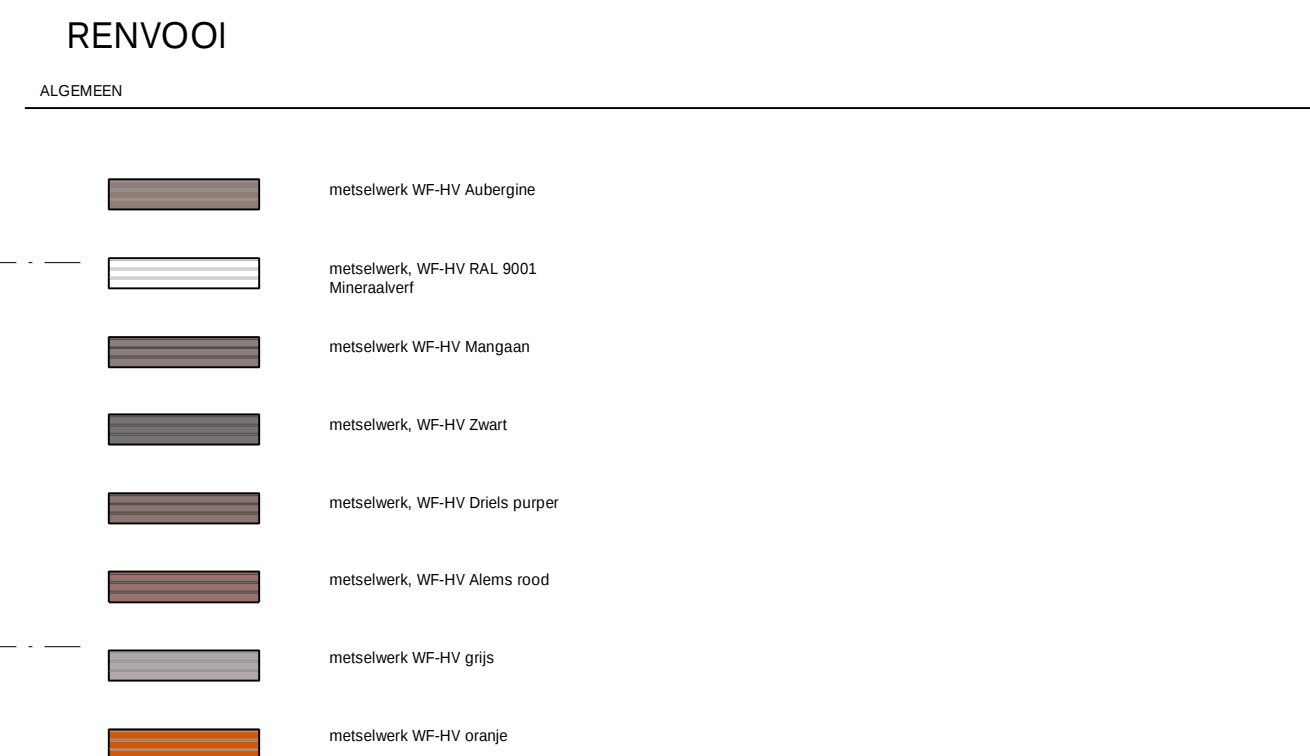

bouwnummer 226

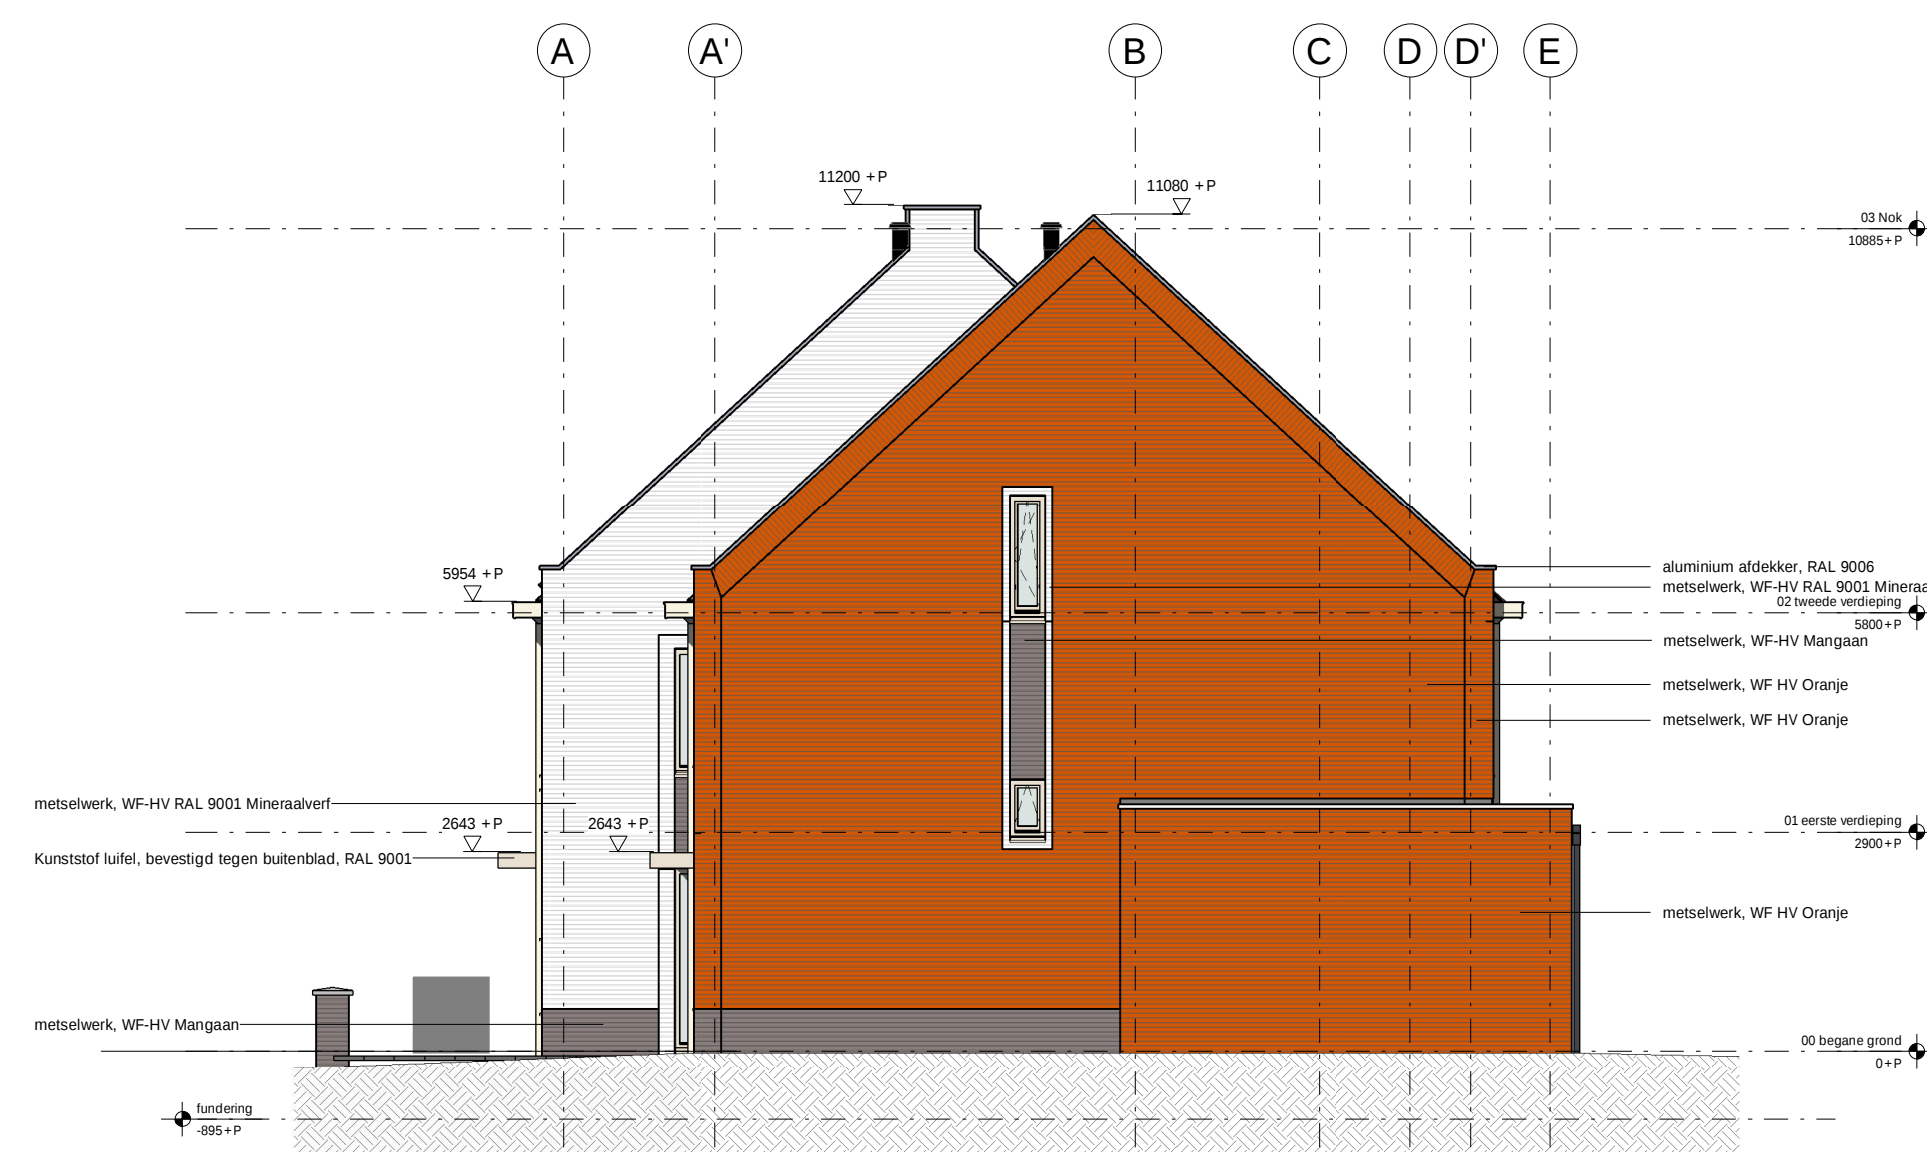

bouwnummer 221



bouwnummer 226



0.	28-02-2019
	concept
1.	15-03-2019
	concept
2.	17-01-2020
	concept
3.	06-02-2020
	concept
4.	24-02-2020
	concept
5.	22-04-2020
	definitief
6.	19-03-2021
	gewijzigd
7.	31-05-2021
	gewijzigd
8.	
9.	

TO-22-200

gevels blok 22

Bnr. 221 t/m 226

WERKNR.	618.101.00		GETEKEND	BL
DATUM PLOT	31/05/2023 10:23:34		FORMAAT	594x841mm
SCHAAL	1:100		BESTAND	
DATUM	28-02-2019		STATUS	definitief

KuiperCompagnons

Van Nelleweg 3042 3044 BC Rotterdam
Postbus 13042 3004 HA Rotterdam
Telefoon 010 433 00 99
Fax 010 404 56 69

kuiper@kuiper.nl www.kuiper.nl

