


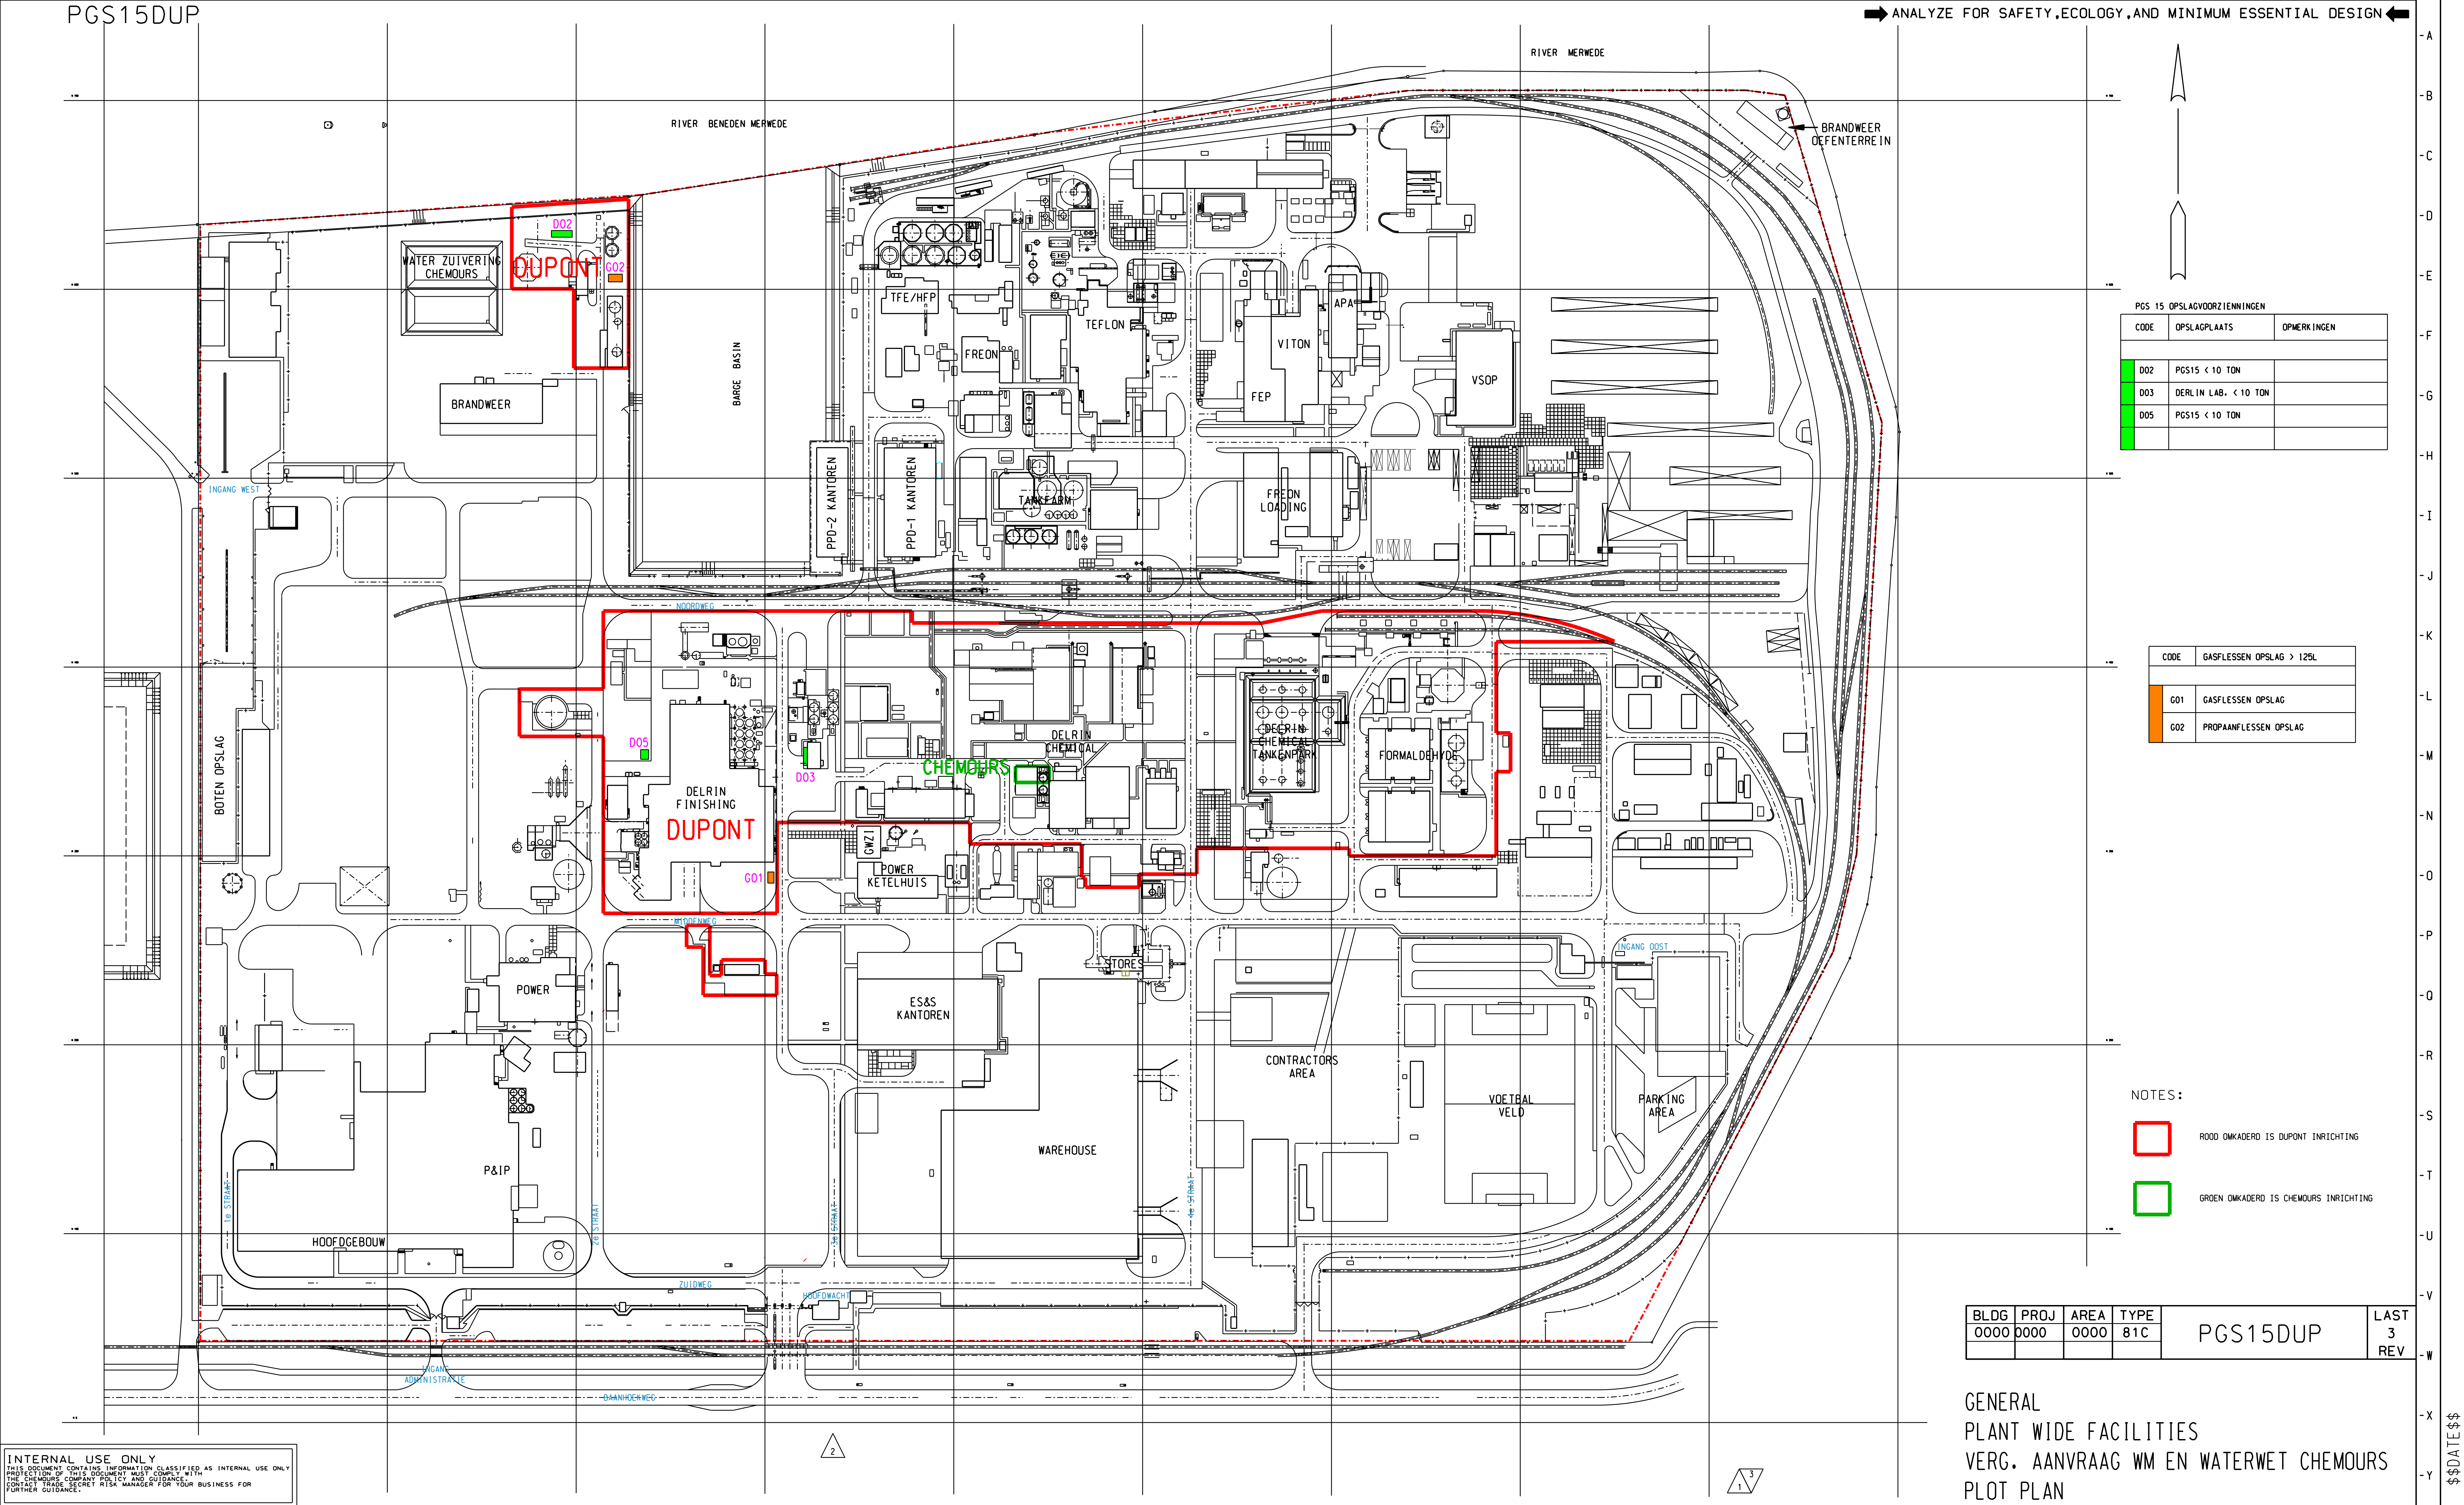

PGS 15 OPSLAGVOORZIENINGEN

CODE	OPSLAGPLAATS	OPMERKINGEN
D02	PGS15 < 10 TON	
D03	DERLIN LAB. < 10 TON	
D05	PGS15 < 10 TON	

CODE	GASFLESSEN OPSLAG > 125L
G01	GASFLESSEN OPSLAG
G02	PROPANALESSEN OPSLAG

- NOTES:
- ROOD OMKADERD IS DUPONT INRICHTING
 - GRON OMKADERD IS CHEMOURS INRICHTING

BLDG	PROJ	AREA	TYPE	LAST
0000	0000	0000	81C	3
PGS15DUP				REV

GENERAL
PLANT WIDE FACILITIES
VERG. AANVRAAG WM EN WATERWET CHEMOURS
PLOT PLAN

INTERNAL USE ONLY
THIS DOCUMENT CONTAINS INFORMATION CLASSIFIED AS INTERNAL USE ONLY.
PROTECTION OF THIS DOCUMENT MUST COMPLY WITH
THE CHEMOURS COMPANY POLICY AND GUIDANCE.
CONTACT YOUR SECRET RISK MANAGER FOR YOUR BUSINESS FOR
FURTHER GUIDANCE.

PROJ	NO	REVISION	RVSD	CHKD	APPROVED	PROJ	NO	REVISION	RVSD	CHKD	APPROVED	PROJ	NO	REVISION	RVSD	CHKD	APPROVED	STANDARDS	REFERENCE	DRAWINGS	PROJECT	SCALE	DATE
ASB	0000	1				ASB	0000	2				ASB	0000	3							0000	1:1250	29-09-06
THIS DRAWING HAS BEEN FURNISHED BY THE CHEMOURS COMPANY. THE INFORMATION AND KNOW-HOW THEREON MAY NOT BE USED NOR THE DRAWING REPRODUCED WITHOUT THE WRITTEN PERMISSION OF THE CHEMOURS COMPANY. ALL REPRODUCTIONS IN WHOLE OR IN PART, INCLUDING VENDOR'S SHOP DRAWINGS, SHALL BEAR OR REFER TO THIS STAMP.																							
THE CHEMOURS COMPANY (NED) DORDRECHT, NEDERLAND																							
PGS15DUP																							