


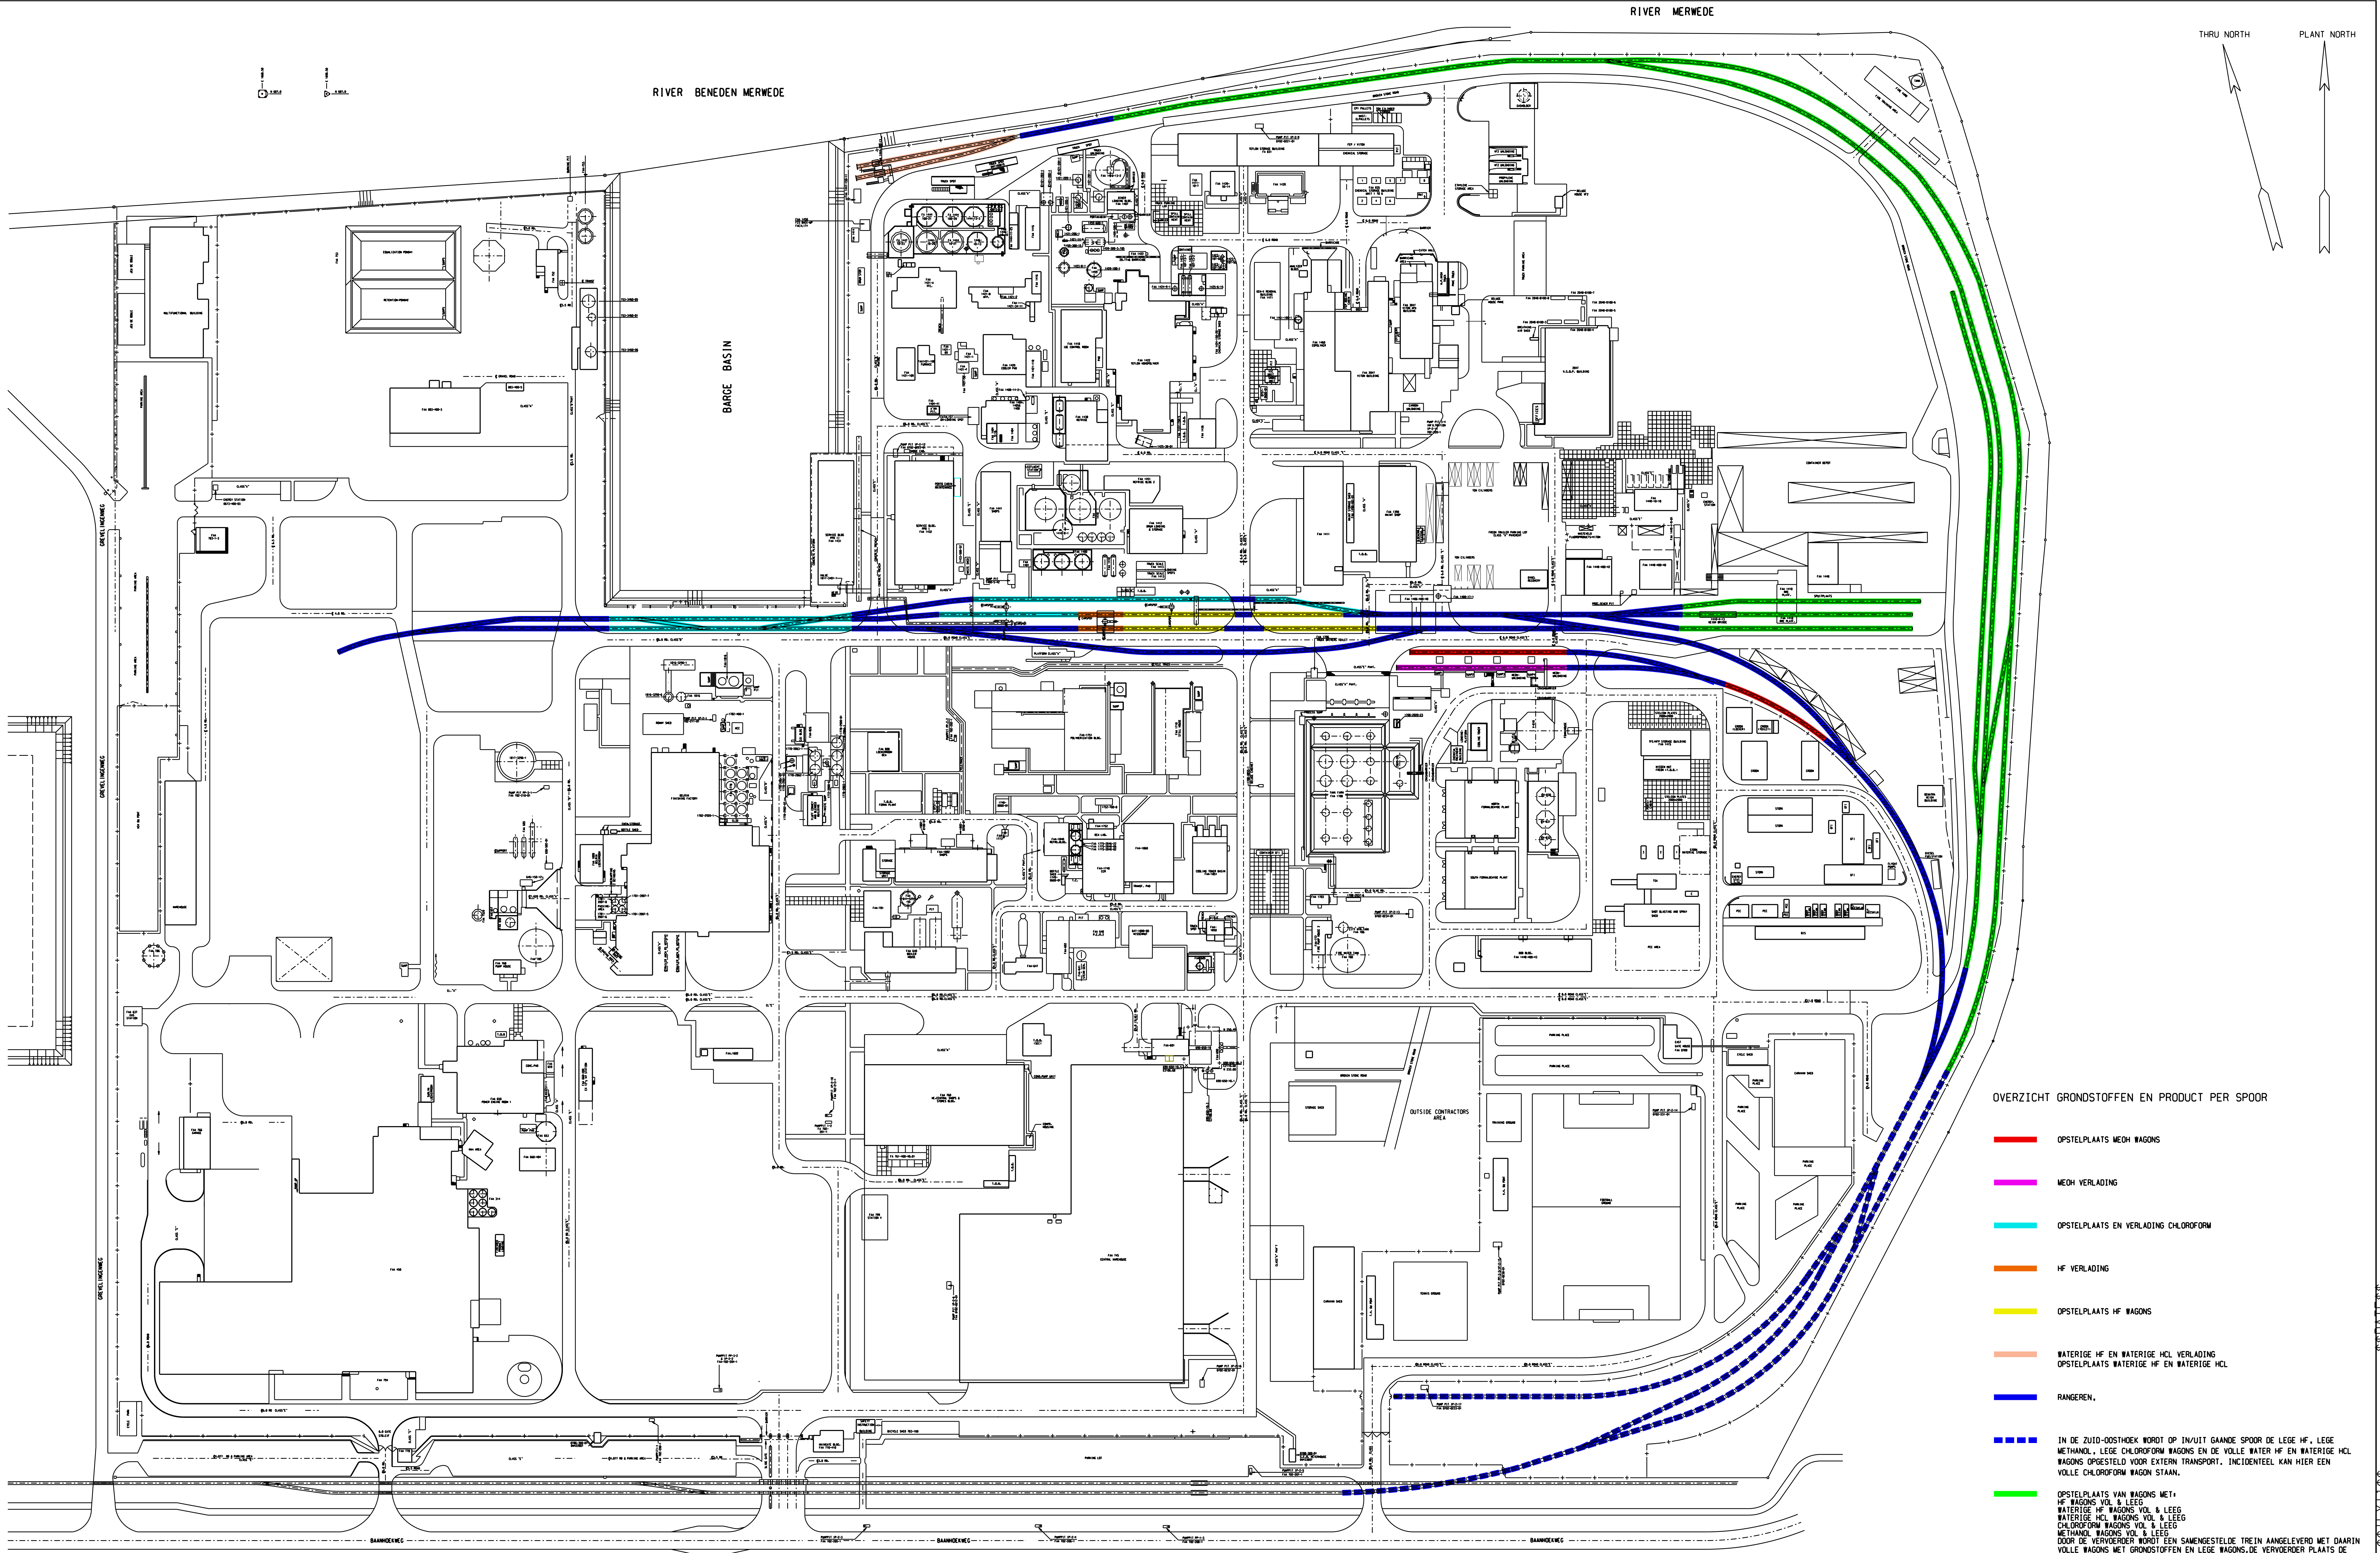

OVERZICHT GRONDSTOFFEN EN PRODUCT PER SPOOR

- OPSTELPLAATS MECH WAGONS
- MECH VERLADING
- OPSTELPLAATS EN VERLADING CHLOROFORM
- HF VERLADING
- OPSTELPLAATS HF WAGONS
- WATERIGE HF EN WATERIGE HCL VERLADING
OPSTELPLAATS WATERIGE HF EN WATERIGE HCL
- RANGEREN
- IN DE ZUID-OOSTHOEK WORDT OP IN/UIT GAANDE SPOOR DE LEGE HF, LEGE METHANOL, LEGE CHLOROFORM WAGONS EN DE VOLLE WATER HF EN WATERIGE HCL WAGONS OPGESTELD VOOR EXTERN TRANSPORT, INCIDENTIEEL KAN HIER EEN VOLLE CHLOROFORM WAGON STAAN.
- OPSTELPLAATS VAN WAGONS MET:
HF WAGONS VOL & LEEG
WATERIGE HF WAGONS VOL & LEEG
WATERIGE HCL WAGONS VOL & LEEG
CHLOROFORM WAGONS VOL & LEEG
METHANOL WAGONS VOL & LEEG
DOOR DE VERVOERDER WORDT EEN SAMENGESTELDE TREIN ANGELEVERD MET DAARIN VOLLE WAGONS MET GRONDSTOFFEN EN LEGE WAGONS, DE VERVOERDER PLAATS DE SAMENGESTELDE TREIN IN DE NOORD-OOSTHOEK VAN HET SPOOR.
NA ONTVANGST WORDEN DE INDIVIDUELE WAGONS GESPLITST EN GERANCEERD NAAR DE DIVERSE VERLADING EN OPSTEL PLAATSEN.

REFERENCE DRAWINGS	
DWS100516	PARKINGLOT SOUTH LIGHTING PLAN AND SECTIONS
SHEET 3	SHEET 6
SHEET 2	SHEET 5
SHEET 1	SHEET 4

SCALE
1:1000

THIS DRAWING HAS BEEN FURNISHED BY THE CHEMOURS COMPANY. THE INFORMATION AND KNOW-HOW THEREON MAY NOT BE USED NOR THE DRAWING REPRODUCED WITHOUT THE WRITTEN PERMISSION OF CHEMOURS. ALL REPRODUCTIONS IN WHOLE OR IN PART, INCLUDING VENDOR'S SHOP DRAWINGS, SHALL BEAR OR REFER TO THIS STAMP

MAP3972
OVERZICHT GRONDSTOFFEN
EN PRODUCT PER SPOOR

LAST
890
REV