

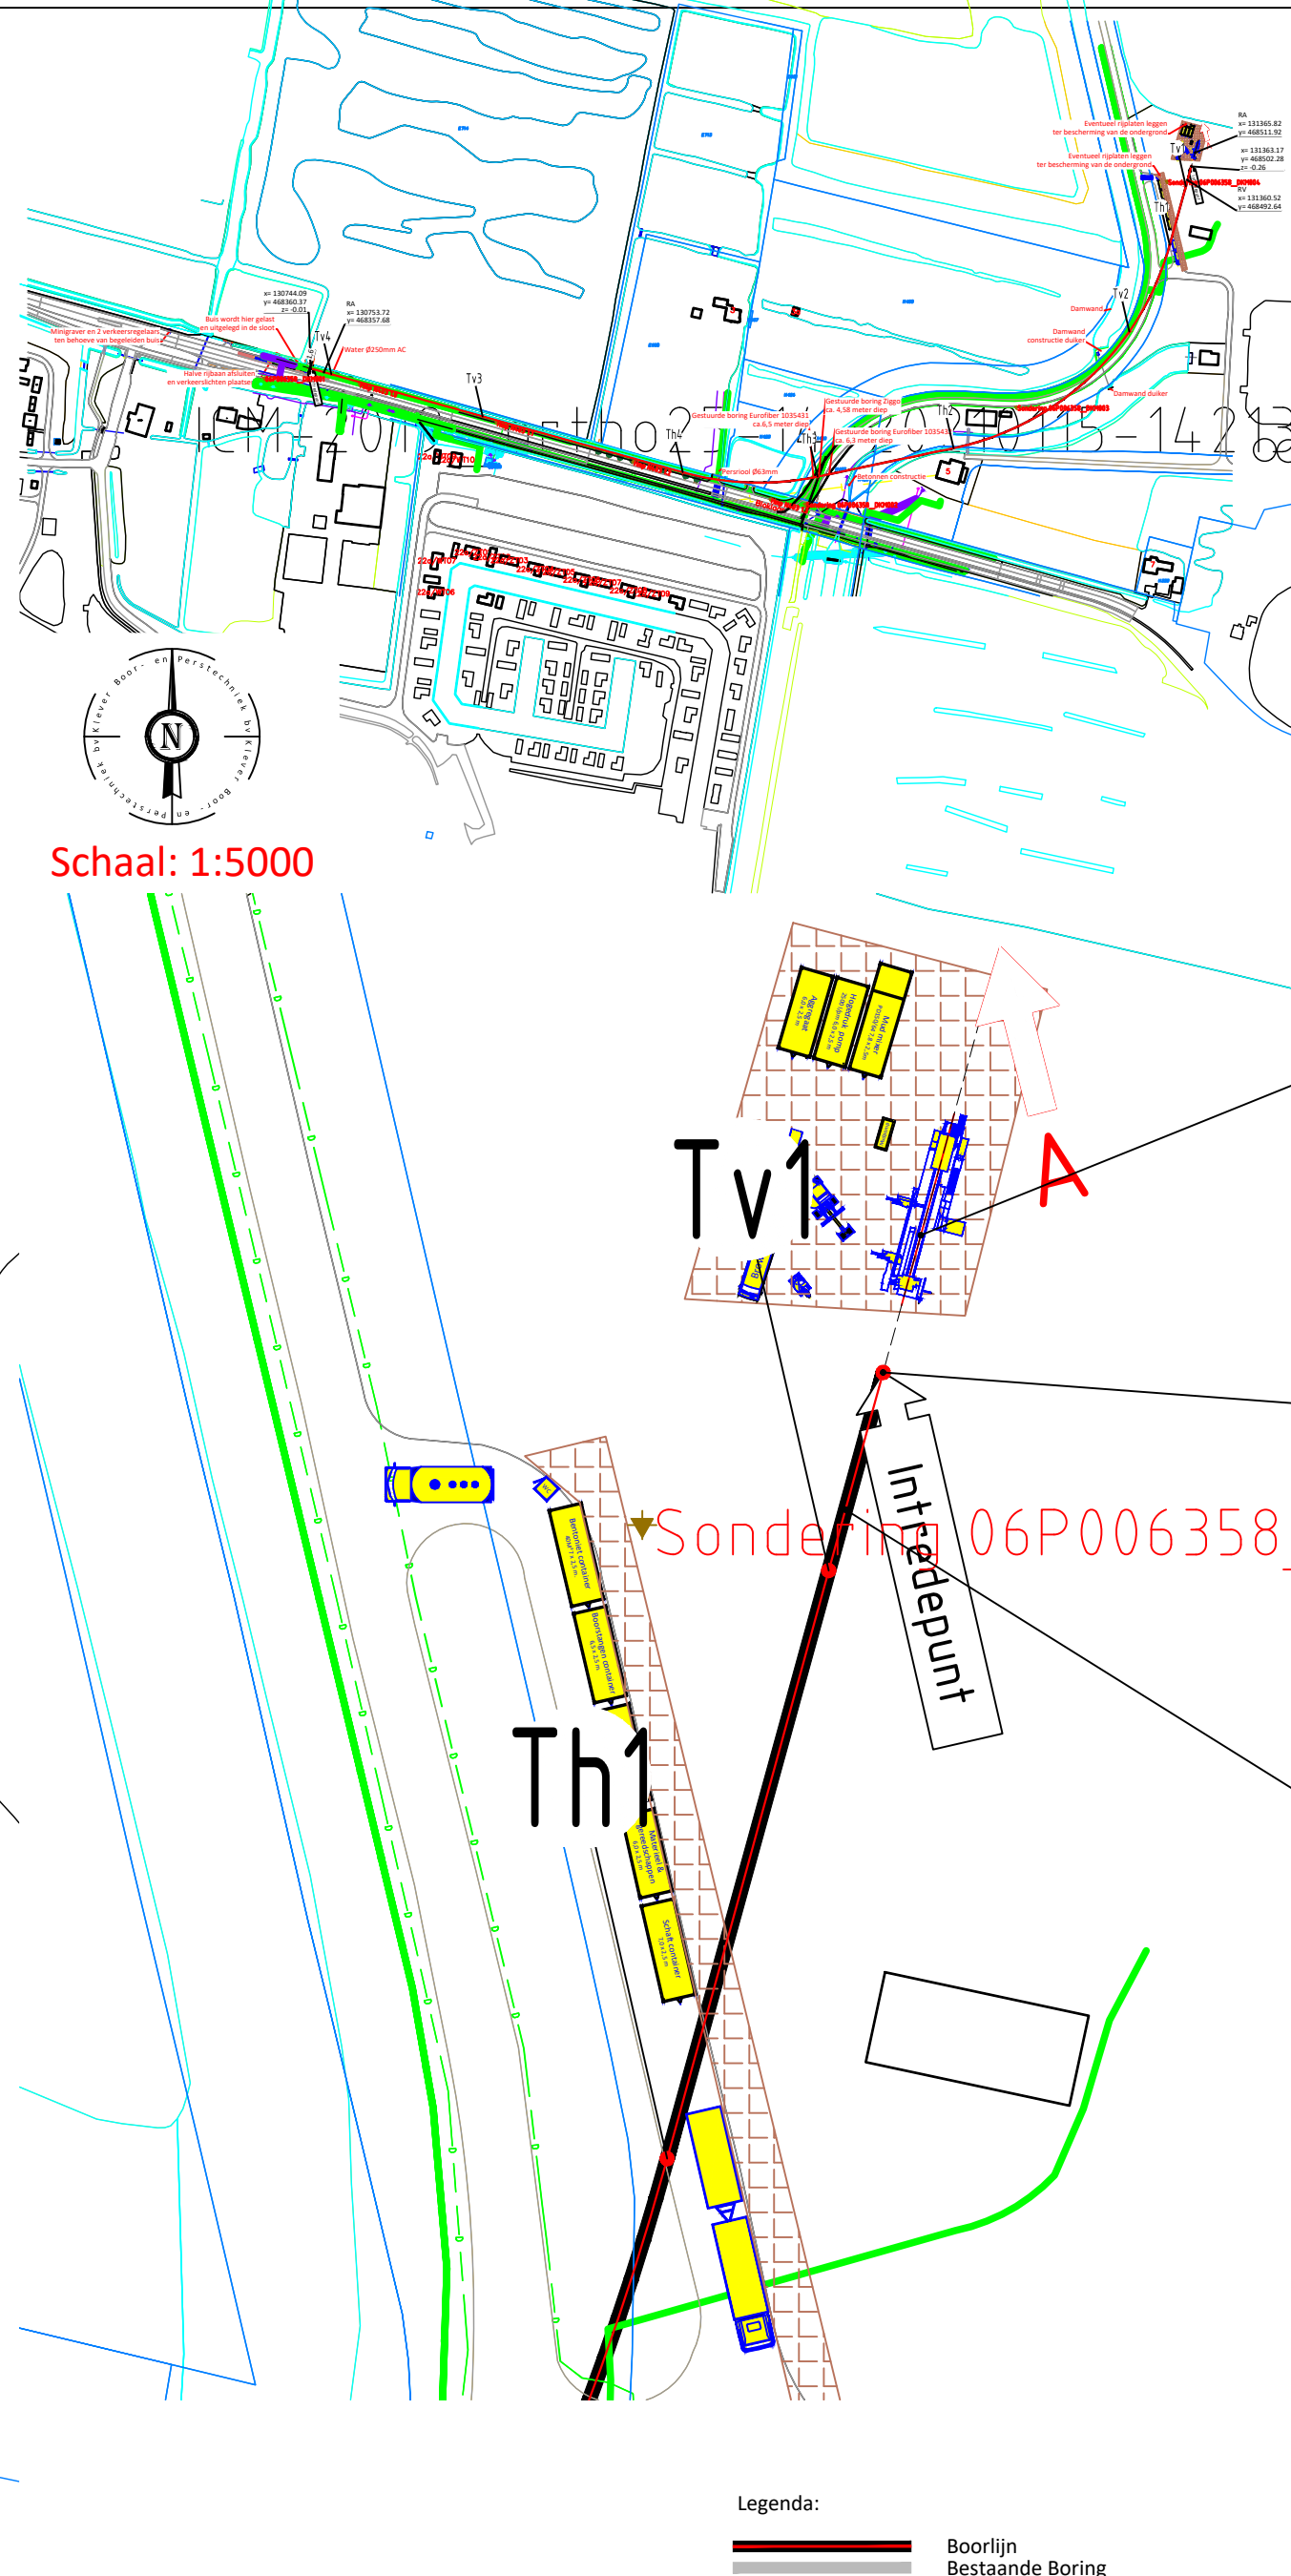
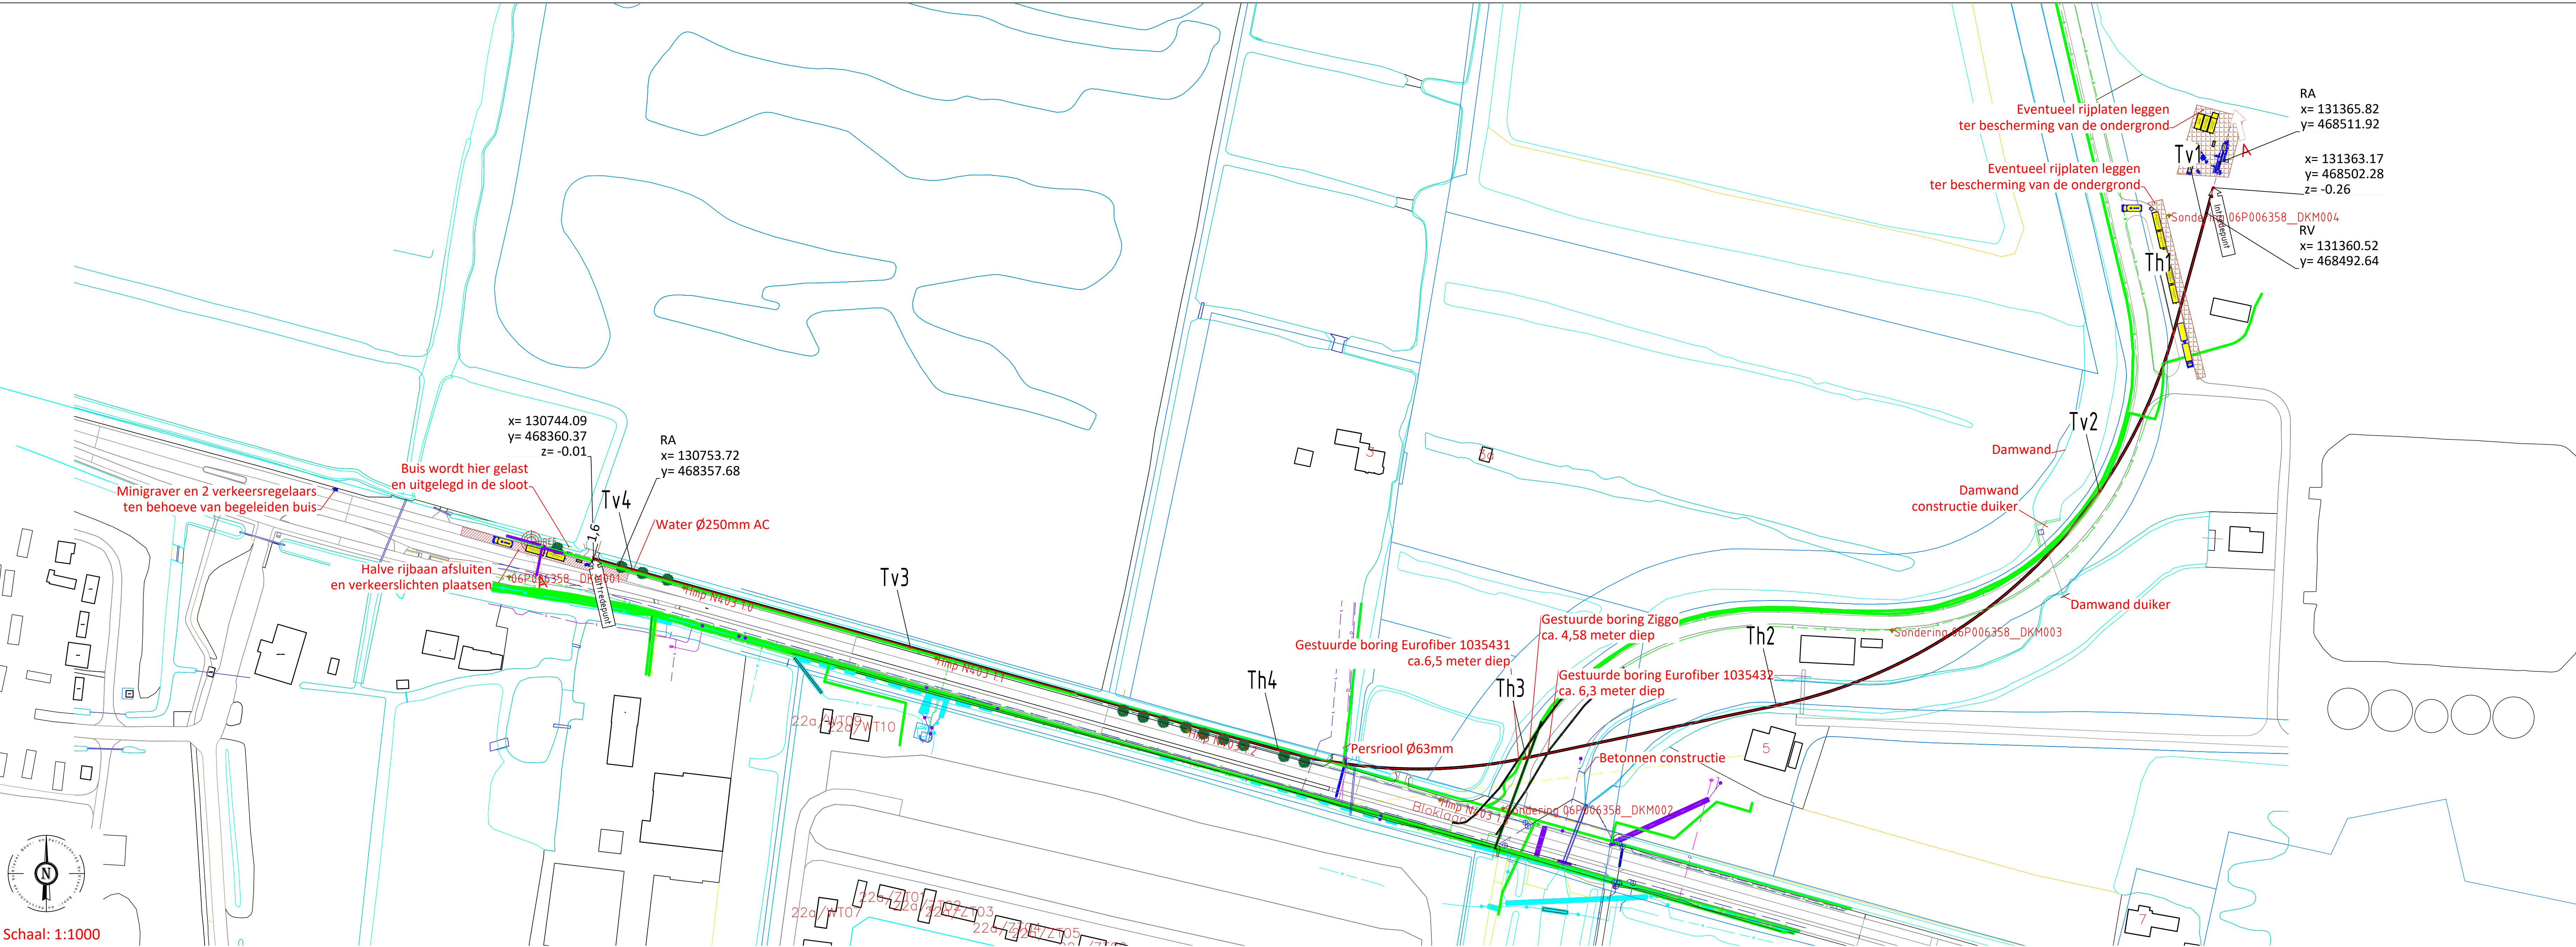


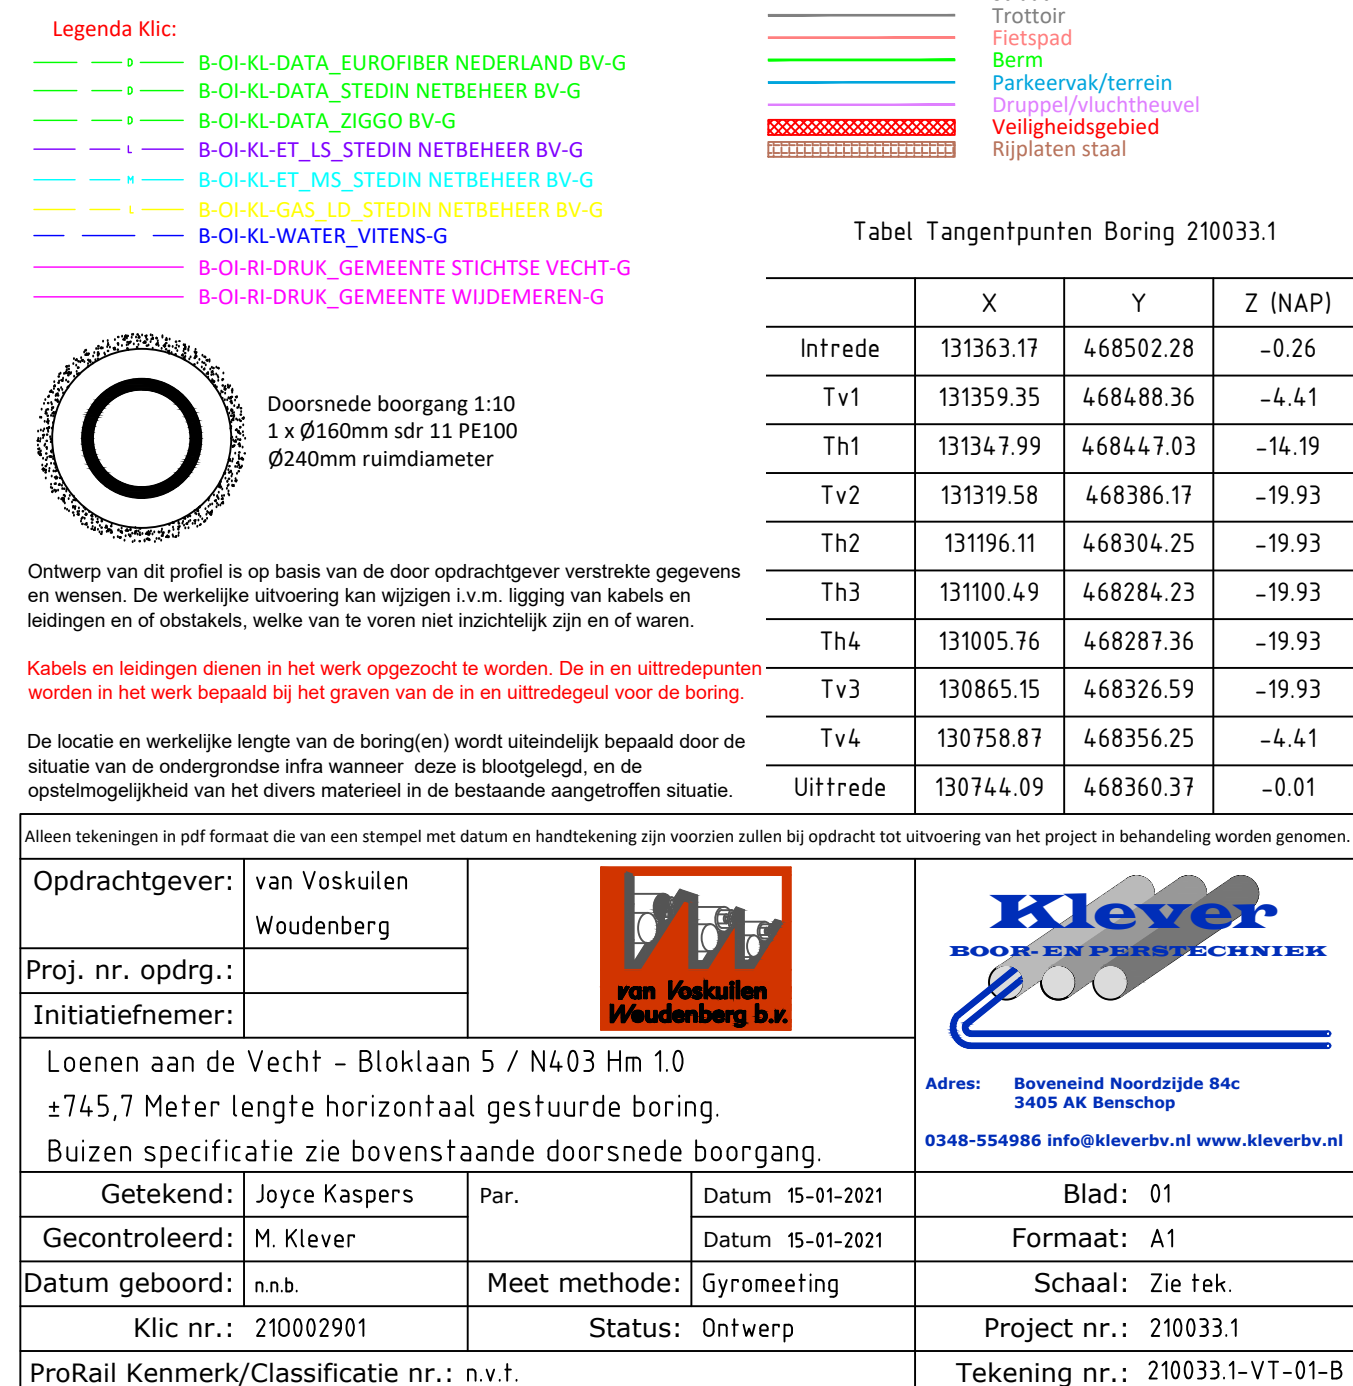

Schaal: 1:1000

Schaal: 1:5000

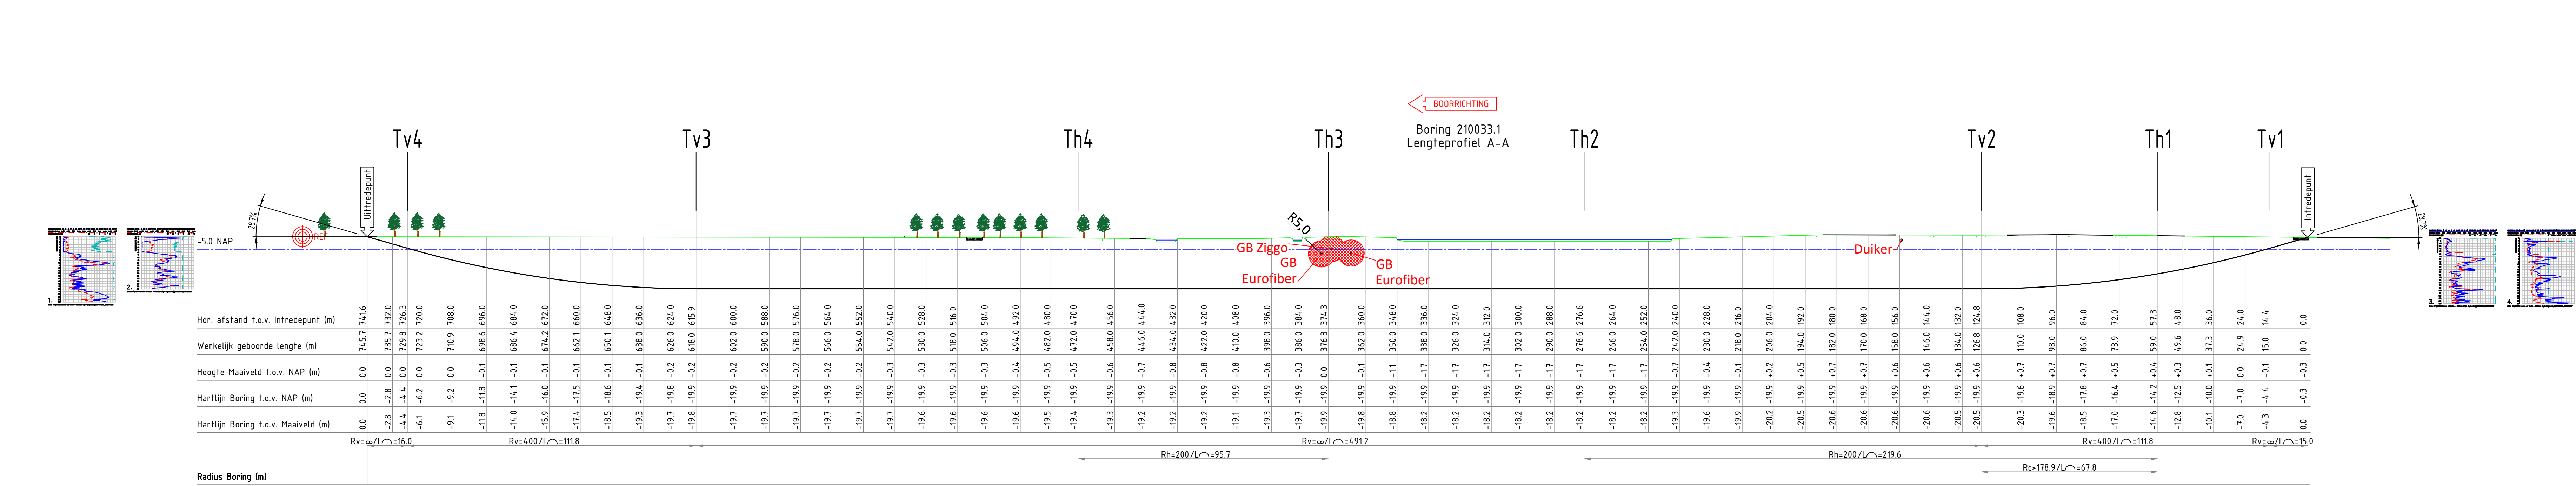

Schaal: 1:1000

Schaal: 1:5000