



Inverter overview:

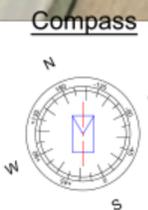


Power	Tilt (°)	Azimuth (°)	PV-Array Name	Quantity (pcs)	Power (kWp)	Layer Name
540	10	+26		5616	3032.64	Solar Racks
TOTAL				5616	3032.64	

Section

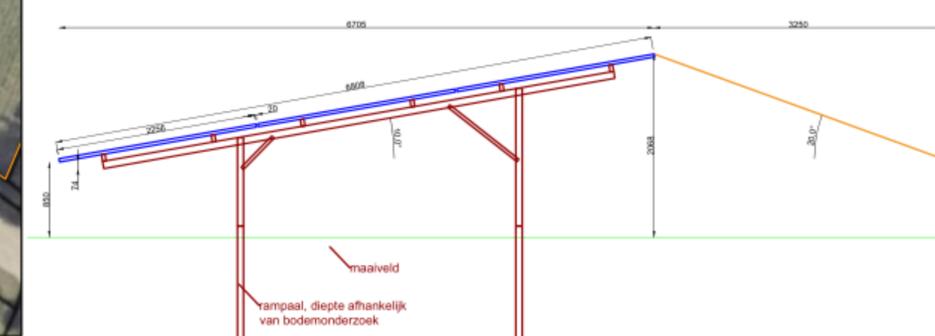

Inverter information

brand	Sungrow
type	SG250 HX
P-ac / I-ac / V-ac	250kVA / 181A / 800V
modules x strings	27x26
modules/ inverter	702
Injectie kVA / I / V	2000kVA / 1448A / 800V

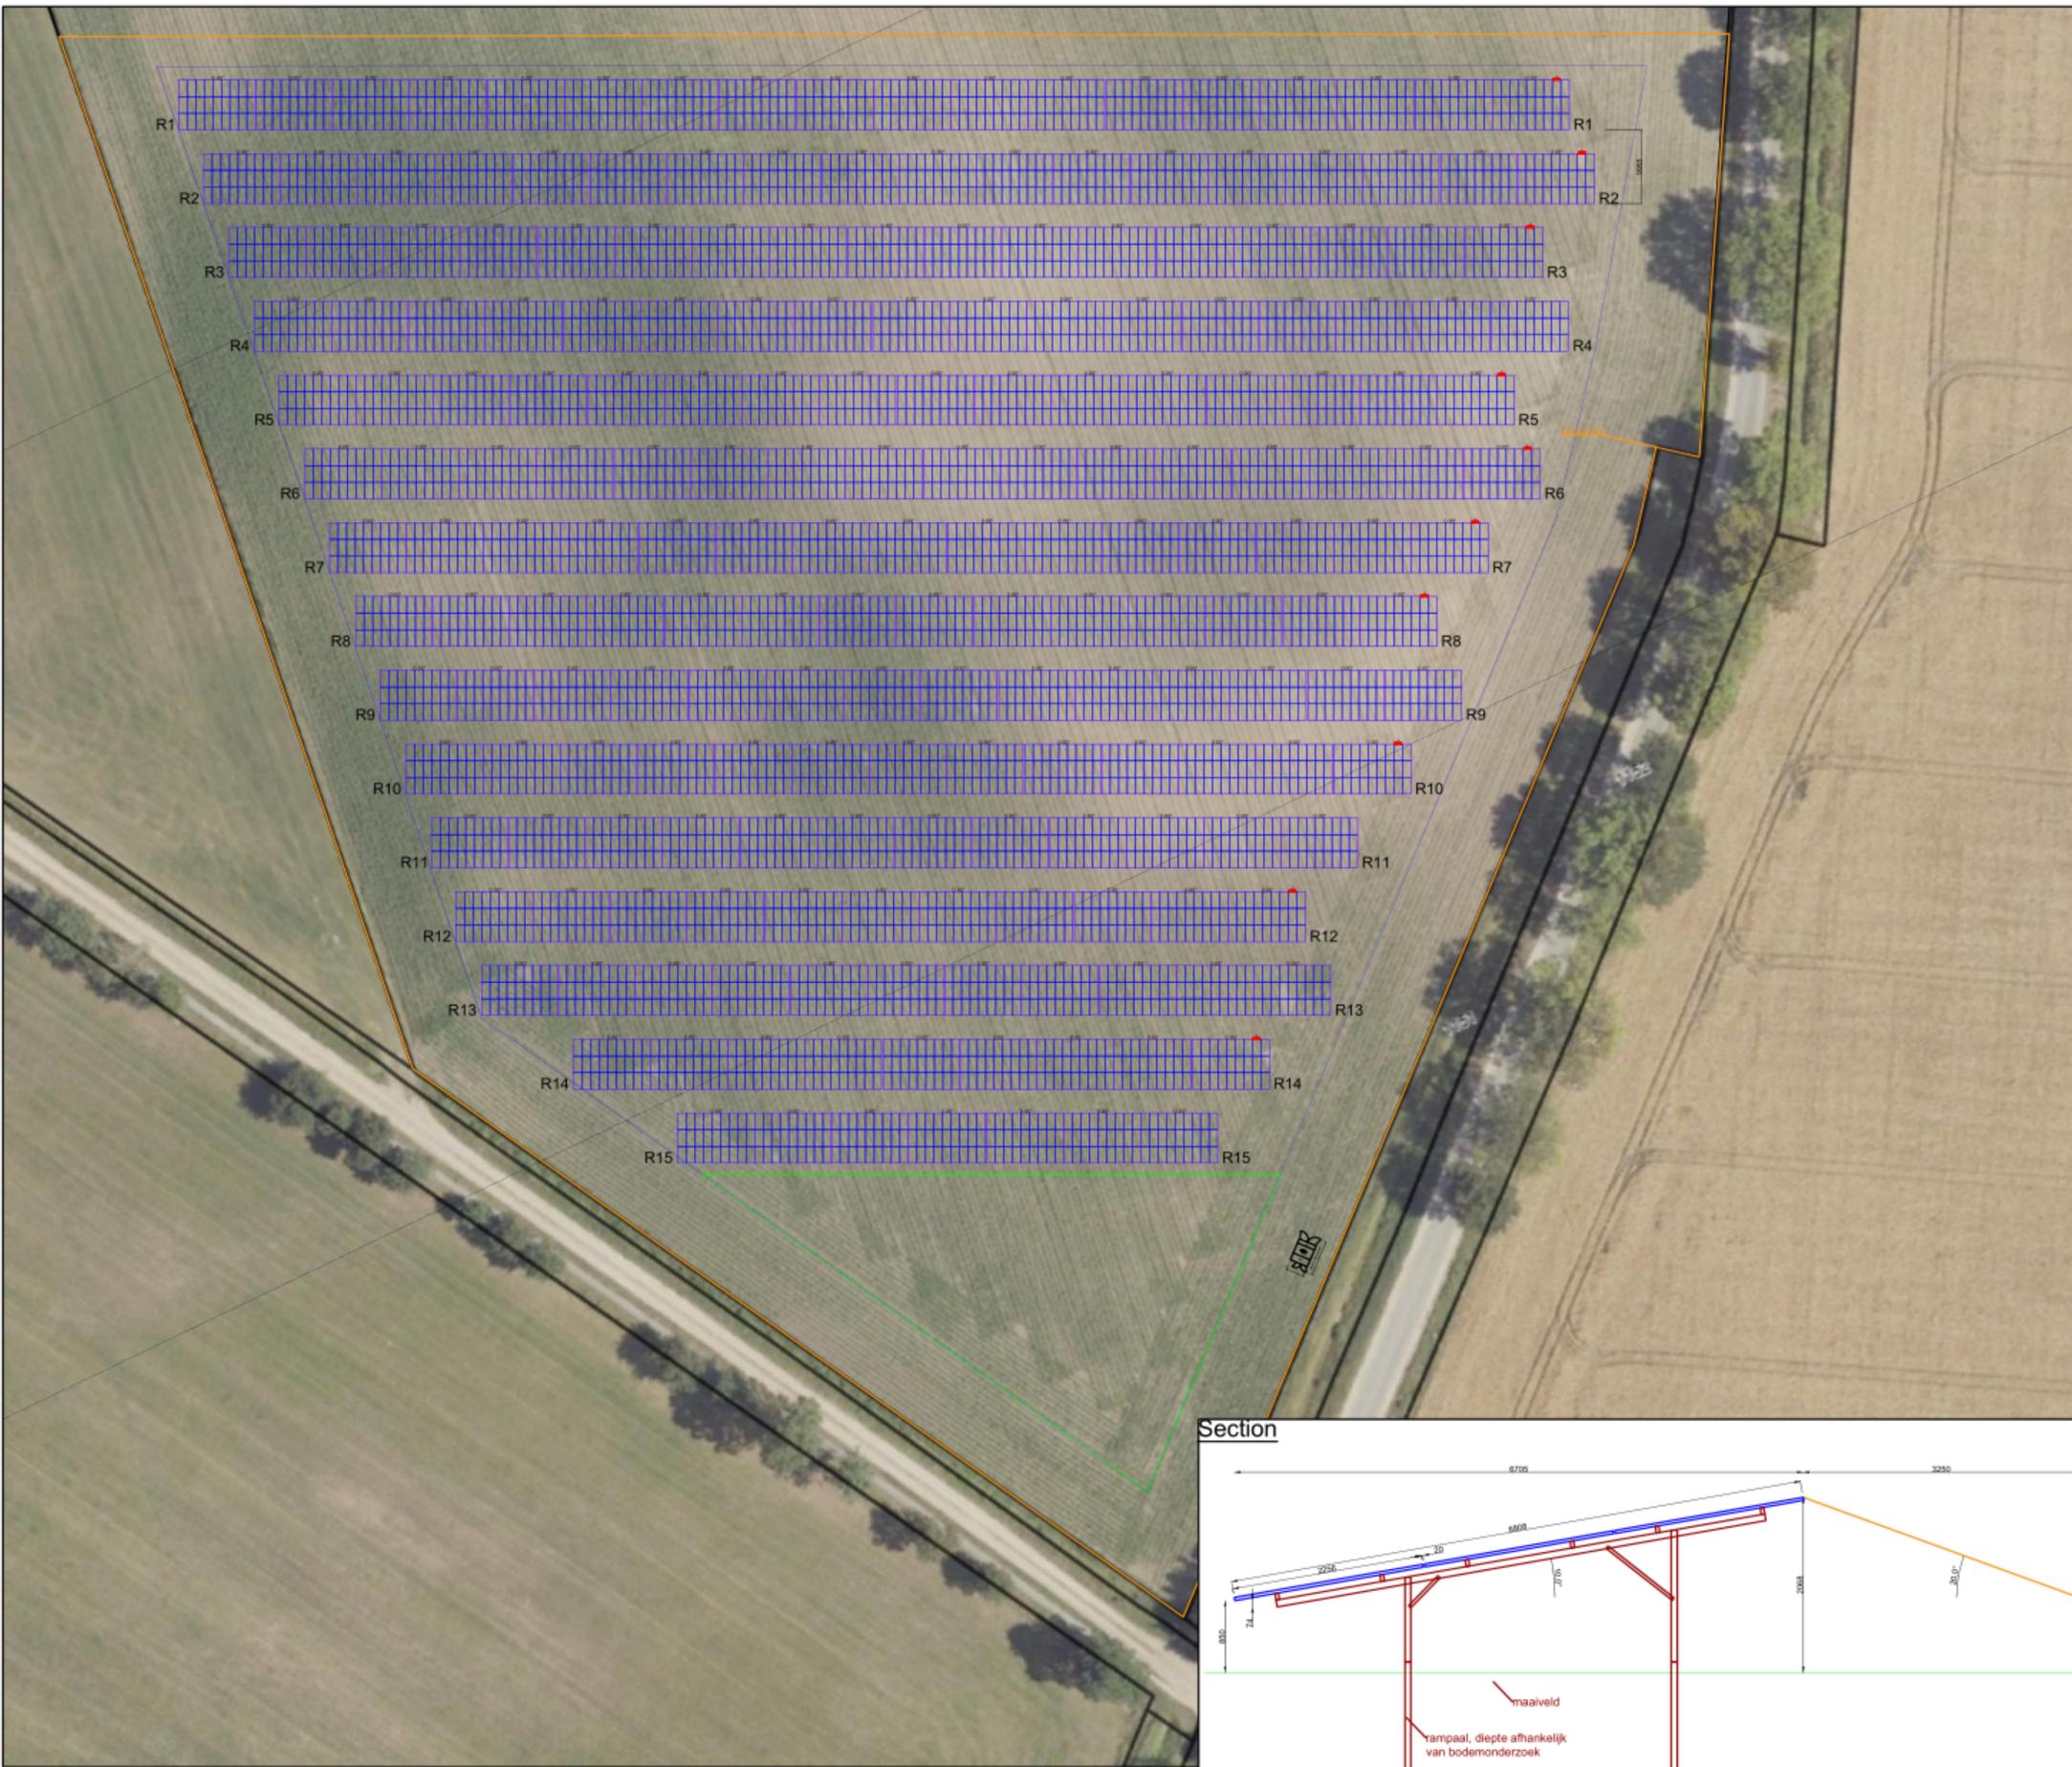

R08	hoogte aangepast CRM nummer aangepast	RB	20210616
R07	Omvormers verplaatst naar module rijen	RB	20210531
R06	Aanpassing layout ivm omgevingsvergunning	RB	20210526
R05	Hoogte montage systeem aangepast	RB	20210430
R04	Trafo geplaatst	RB	20210414
REV:	DESCRIPTION:	BY:	DATE:

PROJECT: Zonnepark Halle Molenweg Halle

TITLE: MASTERPLAN PV LAYOUT

PROJECT ADDRESS: Molenweg NL - Halle

STATUS: PRELIMINARY

FORMAT:	SCALE:	UNITS:	PROJECT NO.:	DRAWING NO.:
A#	1	METERS	168418	PR_000-MAS

EPC-CONTRACTOR: IZEN International N.V.
 Hoeksken 56
 2275 Lille, Belgium
 +32 (0)14 55 83 19
 info@izen.be / www.izen.eu

CUSTOMER: Smart Energy Development

ISO 9001 100% SLIMME ENERGIE

This drawing is the property of IZEN International NV and shall not be reproduced, in whole or in part, without the written permission of IZEN International NV.