


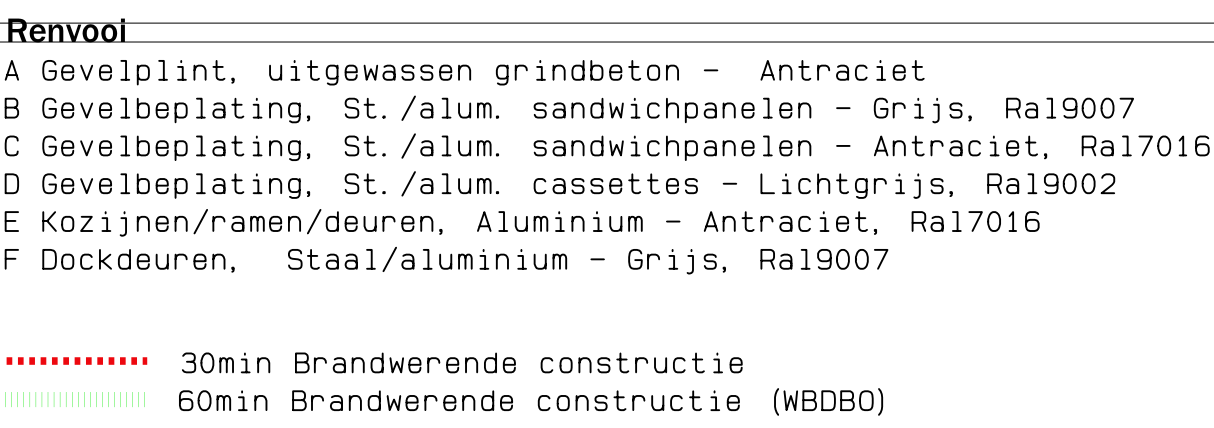

The drawing is a detailed architectural section of a building. It shows a main hall with a truss roof structure. The roof is supported by a series of vertical columns. The floor levels are indicated by horizontal lines and labels. The extension on the right is a three-story building with a flat roof. The drawing includes various structural details, such as beams, columns, and stairs. Dimensions are provided in meters (m) and millimeters (mm). The drawing is labeled with '1' and '2' in red, indicating specific areas of interest.

Architectural section drawing of a building. The drawing shows a cross-section with a truss roof structure. The left side of the drawing shows a vertical section with dimensions ranging from 1200+ to 14900+. The right side shows a vertical section with dimensions ranging from 1200+ to 14900+. The bottom of the drawing shows horizontal dimensions: 3500, 4830, 5000, 120, 18750, 18750, 98500, 4761, 13989, 18750, and 2000. A red dashed line labeled '4' indicates a section cut through the building. A red dashed line labeled '5' indicates a section cut through the roof structure. The drawing includes labels for various structural elements and dimensions.

Situatie
Gemeente: Deurne
Sectie: 0 nr.: 1822, 1823, 1824
Schaal: 1:2000

ALLE MATEN IN HET WERK TE CONTROLEREN

Bestel: Nieuwbouw bedrijf
Bedrijventerrein
Deurne

Opdrag: Jetstone
Florijs 9
5751 PC, Deurne

JETSTONE

Onderdeel:	Voorlopig ontwerp Gevels en Doorsneden	
Schaal:	1: 200	Gevel

Blad nr.:
JE-01
04