
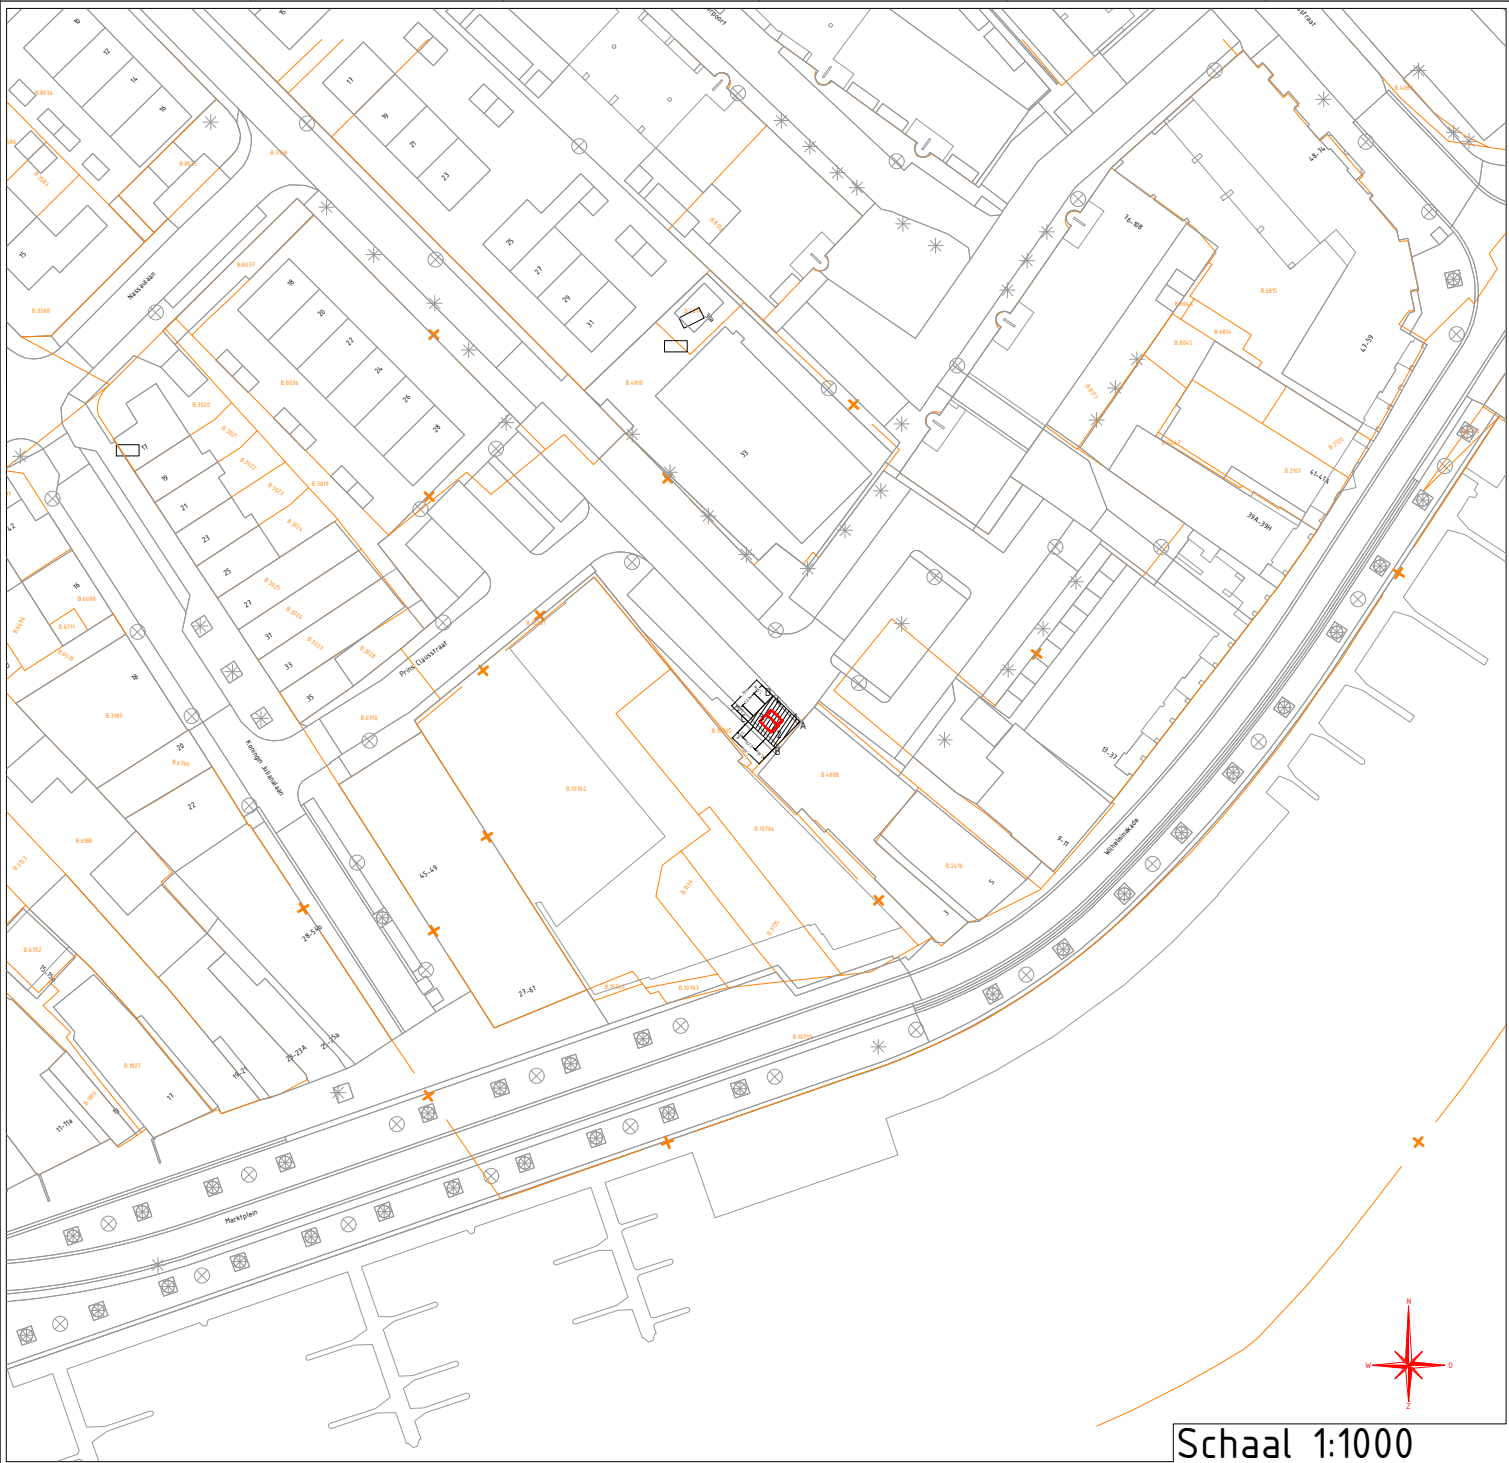


|                                                  |             |             |             |             |             |                                                         |             |             |             |             |             |
|--------------------------------------------------|-------------|-------------|-------------|-------------|-------------|---------------------------------------------------------|-------------|-------------|-------------|-------------|-------------|
| Z-Waarde: Huidig maaiveld is toekomstig maaiveld |             |             |             |             |             | Kadastrale Gemeente: Uithoorn, Sectie: B, Perceel: 8043 |             |             |             |             |             |
| Coördinaten nieuw station                        |             |             |             |             |             | Coördinaten grond                                       |             |             |             |             |             |
| Hoekpunt 1:                                      | X=117205.93 | Y=471871.01 | Hoekpunt 2: | X=117204.38 | Y=471869.41 | Hoekpunt A:                                             | X=117208.19 | Y=471870.91 | Hoekpunt B: | X=117204.91 | Y=471867.50 |
| Hoekpunt 3:                                      | X=117202.77 | Y=471870.95 | Hoekpunt 4: | X=117204.32 | Y=471872.56 | Hoekpunt C:                                             | X=117201.36 | Y=471870.93 | Hoekpunt D: | X=117204.65 | Y=471874.33 |
|                                                  |             |             |             |             |             |                                                         |             |             |             |             |             |

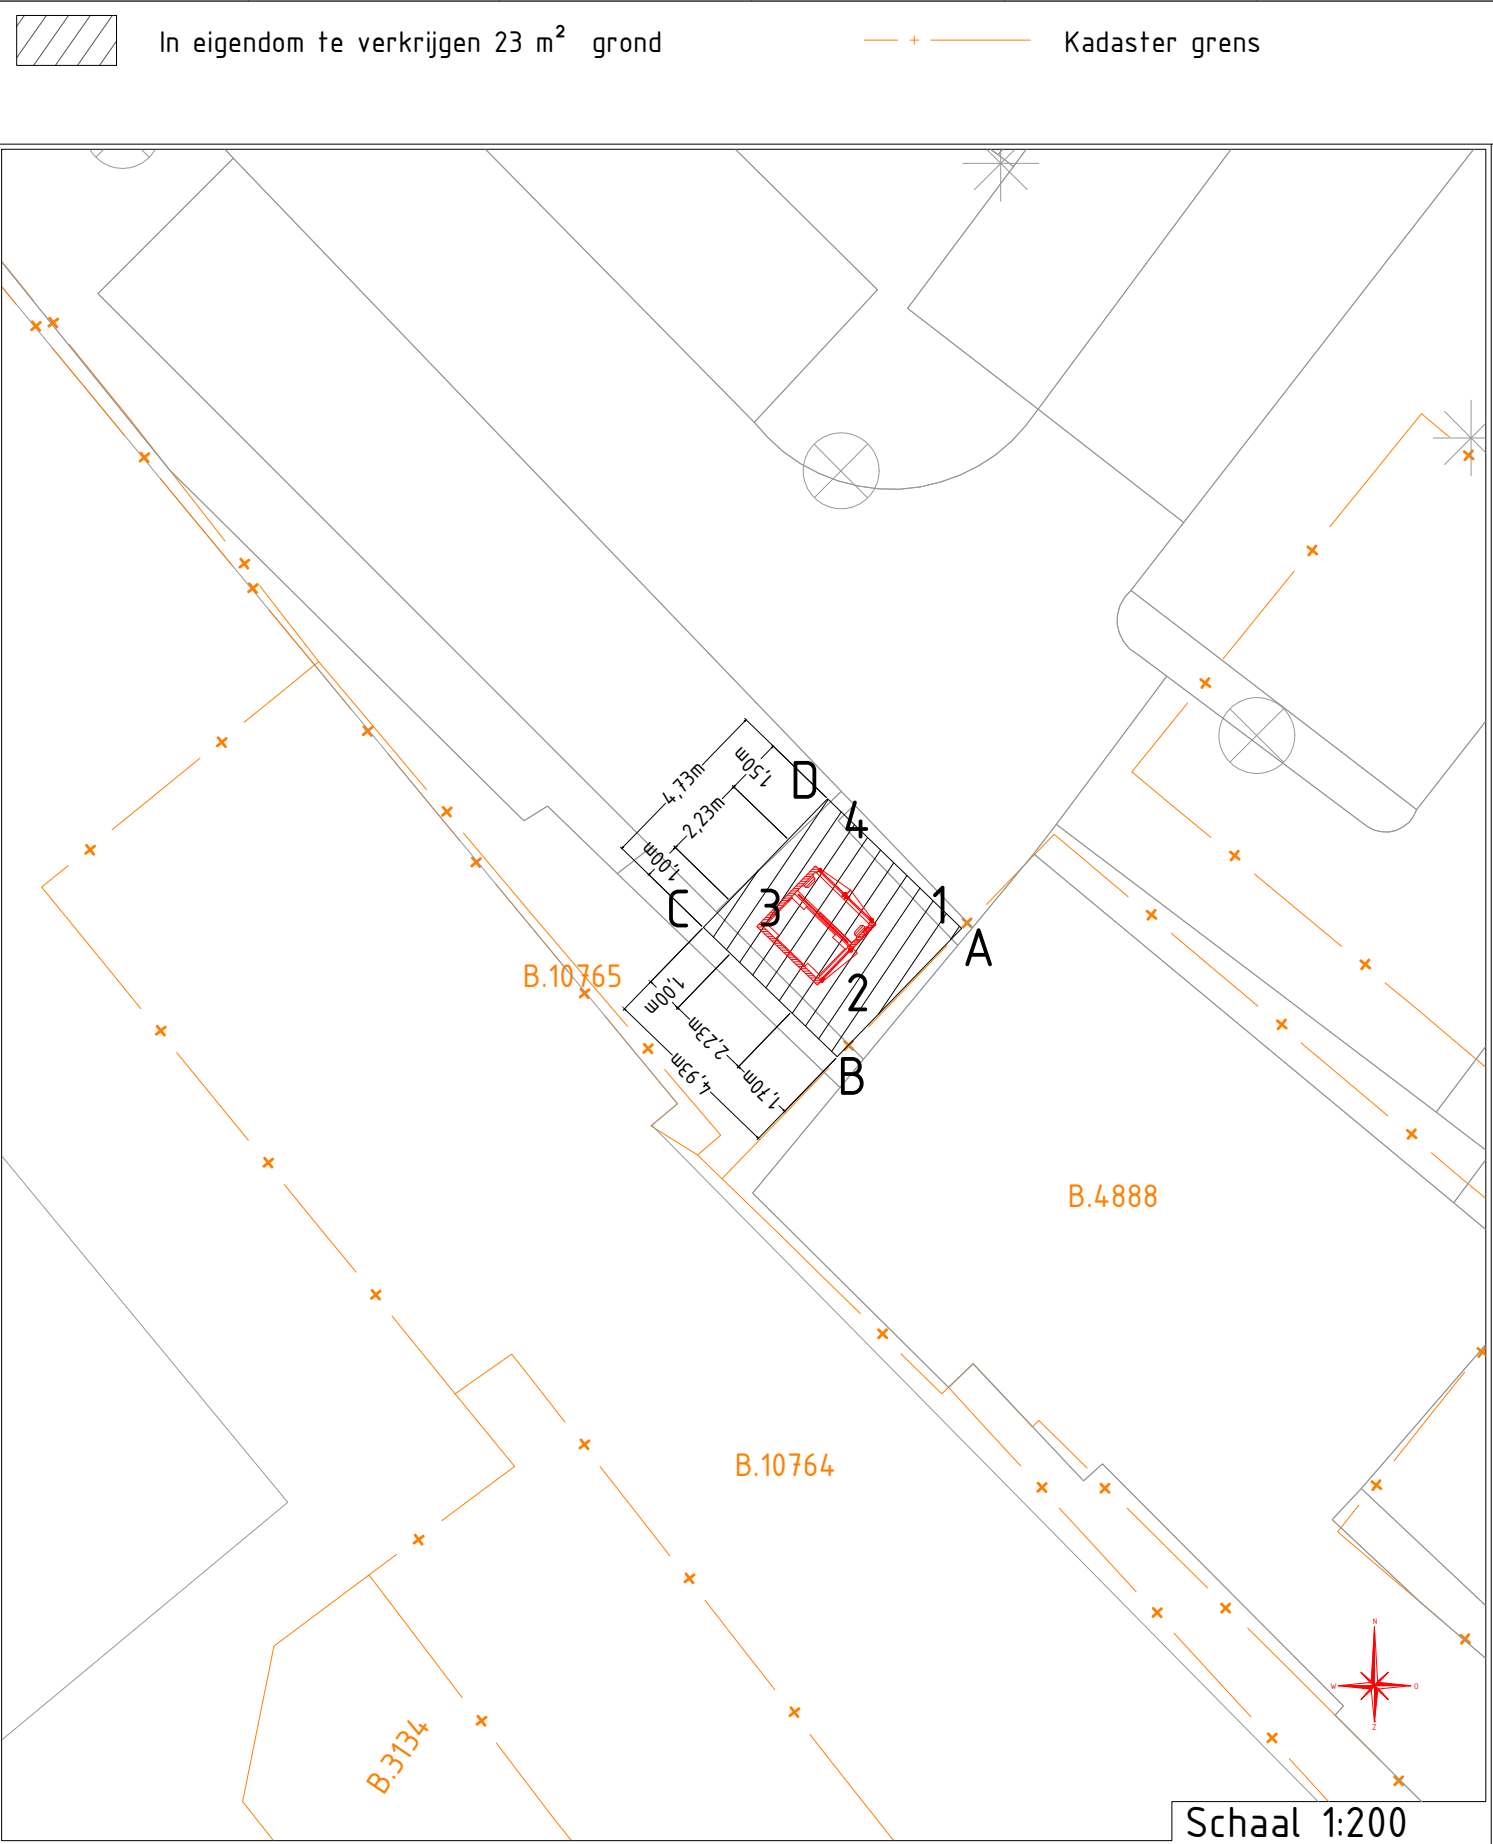

|   |                     |  |                       |                        |                             |
|---|---------------------|--|-----------------------|------------------------|-----------------------------|
| Marktplein \ Uithoorn<br>Behuizing nr. 0 101 380<br>Stationstekening Marktplein 65 NB / AKA MKP630D |                     |  |                       | Beheerkaart :          |                             |
|   |                     |  |                       | Datum : 27-5-2021      |                             |
|   |                     |  |                       | Status : Voorbereiding |                             |
|   |                     |  |                       | Schaal : 1:200/1:1000  |                             |
|   |                     |  |                       | Discipline : E-MS      |                             |
|                | Gemeente: Uithoorn  |  |                       | Blad nr: 1/2           | Formaat: A3                 |
|   | Get. : Bart Vos     |  | Datum: 14-06-2021     | CS nr: 3138628         | Regio: NHZ & Rijnland - IPZ |
|   | Wijz. A :           |  | Datum: Par.:          |                        |                             |
|   | Wijz. B :           |  | Datum: Par.:          |                        |                             |
|   | Wijz. C :           |  | Datum: Par.:          |                        |                             |
|   | Engineer : Bart Vos |  | Tel. nr : 06-28750516 |                        | Case nr: 0256436            |