





8,0 m Rubber Butyl lose beigelegt

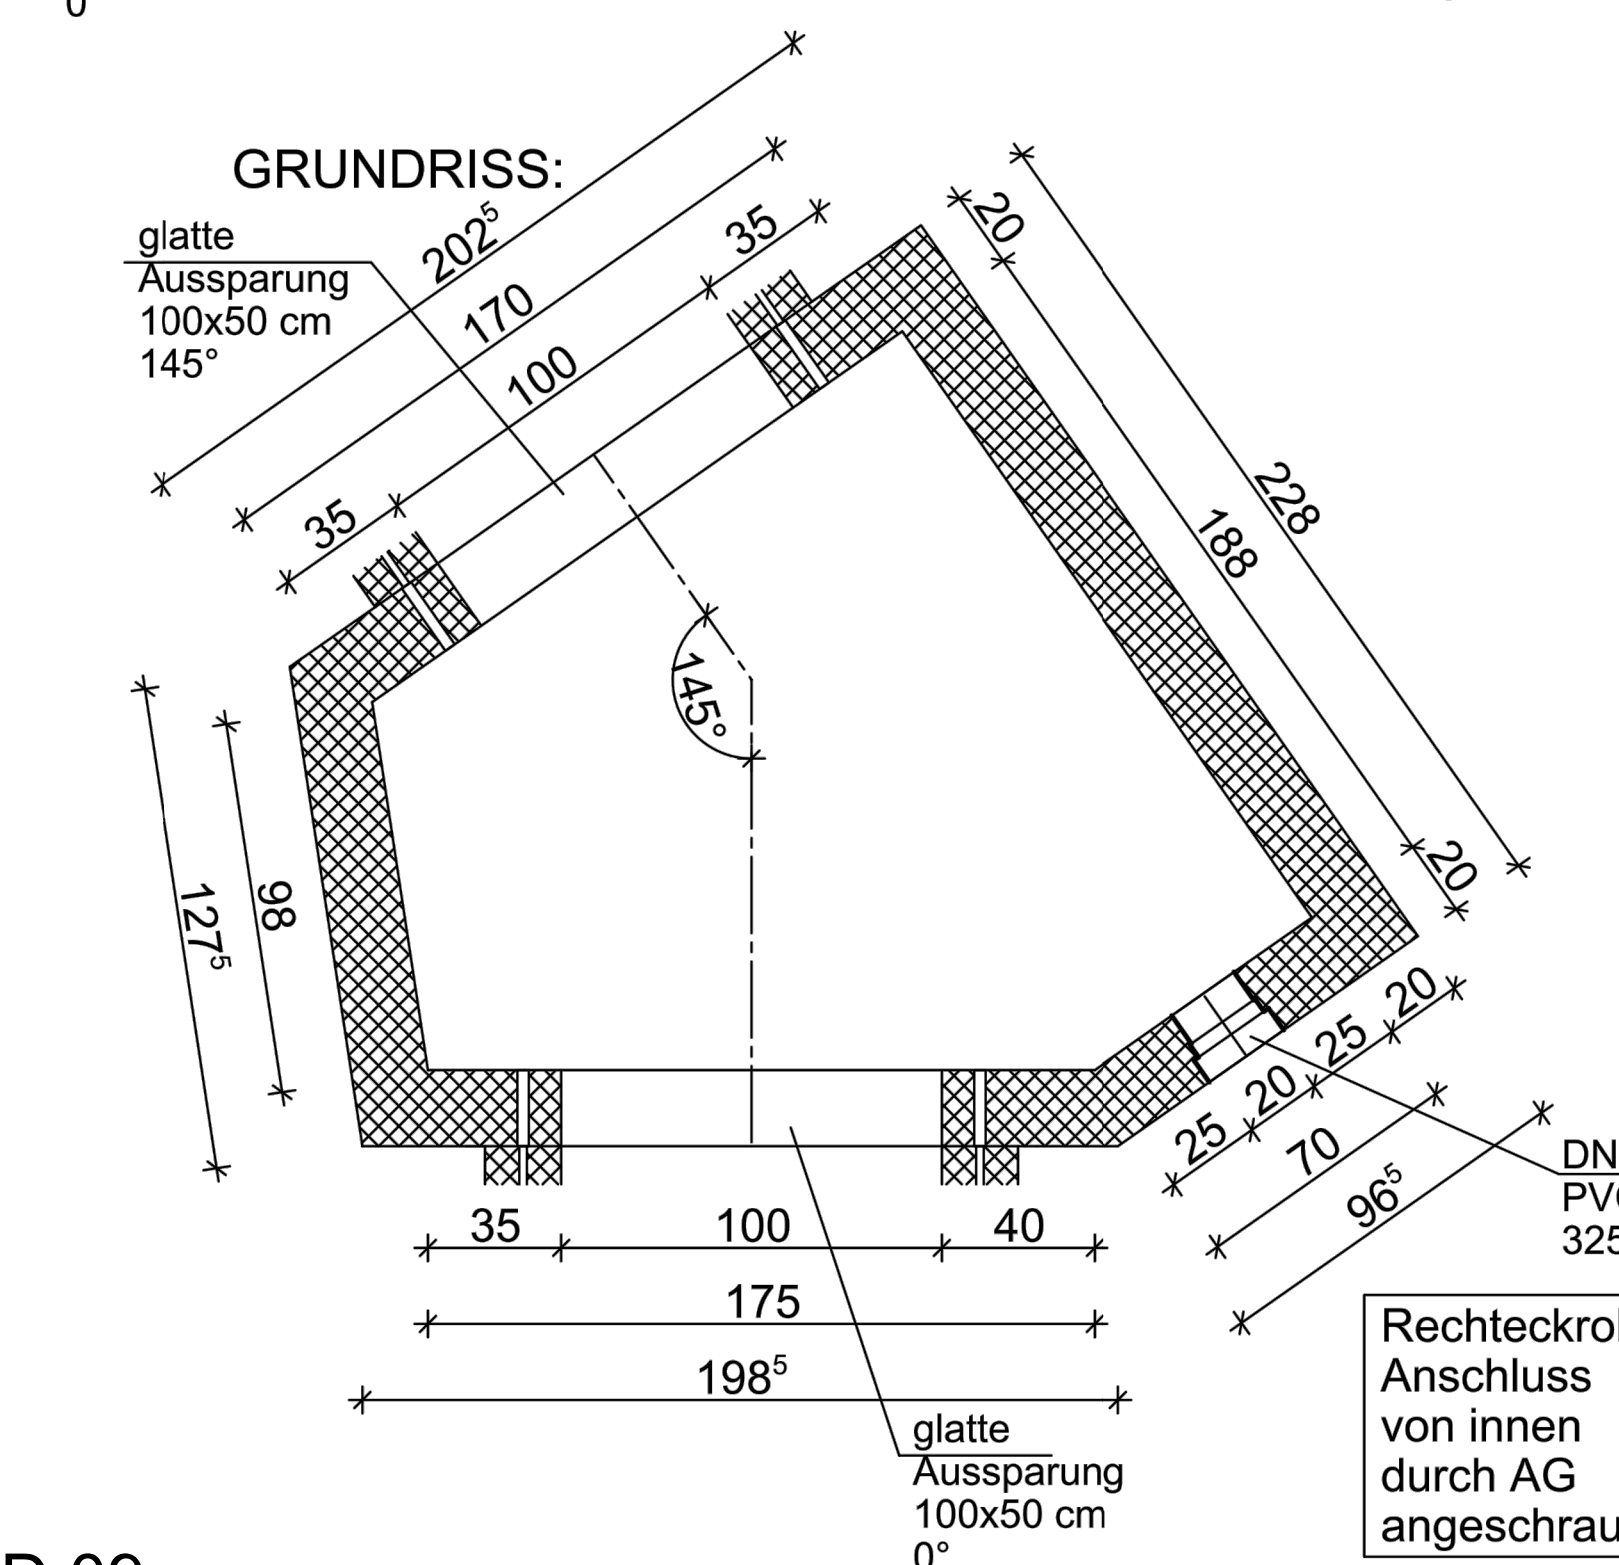

m Rubber Butyl lose beigelegt



School 1:10

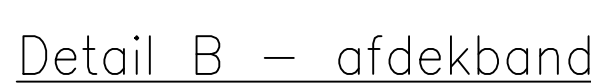

School 1:10



School 1:20



School 1:20



School 1:5




School 1:20






School 1:50

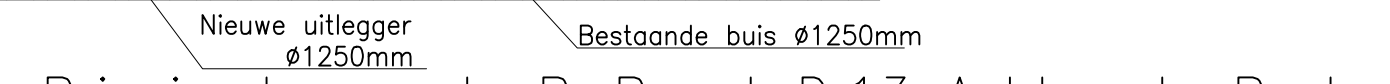


Principedoorsnede B-B put D.13 Achter de Beek



Detail A – bovenganzicht leuning



School: 1:20

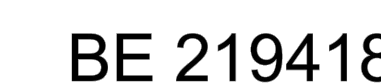

Anschluss von innen