




 


	afm. (mm)	inheidiepte l.o.v. N.A.P. (mm)	ok. betonconstr. l.o.v. N.A.P. (mm)	merk l.b.v. ok. betonconstr.	paalbet. stuk	paalbet. trek	kopp.	dwarskr.	aantal
↑	e530/850	-19000	-2750	B	1750 kN	200 kN	.kN	25 kN	4
↑	e530/850	-19000	-2700	C	1750 kN	200 kN	.kN	25 kN	8
↑	e530/850	-19000	-2250	D	1750 kN	200 kN	.kN	25 kN	56
↑	e530/850	-19000	-3150	A	1750 kN	400 kN	.kN	25 kN	37
↑	e530/850	-20000	-3150	A	1800 kN	400 kN	.kN	25 kN	16
↑	e530/850	-20000	-3150	A	1800 kN	400 kN	.kN	25 kN	2
↑	e530/850	-21000	-3150	A	2000 kN	450 kN	.kN	25 kN	13
●	e530/850	-23000		K	2000 kN	.kN	.kN	50 kN	4
●	e530/850	-23000	840	R	2000 kN	.kN	.kN	50 kN	37
●	e460/550	-23000	840	R	1800 kN	.kN	.kN	35 kN	29
●	e460/550	-23000	840	R	2100 kN	.kN	.kN	35 kN	17
●	e460/550	-23000	-615	F	2000 kN	.kN	.kN	35 kN	1
●	e460/550	-23000	-65	G	2000 kN	.kN	.kN	35 kN	1
●	e460/550	-23000	70	J	2000 kN	.kN	.kN	35 kN	1
●	e460/550	-23000	595	Q	2000 kN	.kN	.kN	35 kN	1
●	e460/550	-23000	840	R	2000 kN	.kN	.kN	35 kN	18
●	e460/550	-23000	1035	S	2000 kN	.kN	.kN	35 kN	1
●	e290	-25000	-620	E	850 kN	.kN	.kN	25 kN	12
●	e290	-23500	60	H	850 kN	.kN	.kN	25 kN	7
●	e290	-25000	180	L	850 kN	.kN	.kN	25 kN	30
●	e290	-23500	270	M	850 kN	.kN	.kN	25 kN	6
●	e290	-23500	360	N	850 kN	.kN	.kN	25 kN	2
●	e290	-23500	550	P	850 kN	.kN	.kN	25 kN	2
●	e300	-16500	840	R	250 kN	.kN	.kN	10 kN	3
●	e300	-16500	1220	T	250 kN	.kN	.kN	10 kN	8
●	e300	-14500	1220	T	250 kN	.kN	.kN	10 kN	40
●	e300	-14000	1220	T	250 kN	.kN	.kN	10 kN	20
Total									376

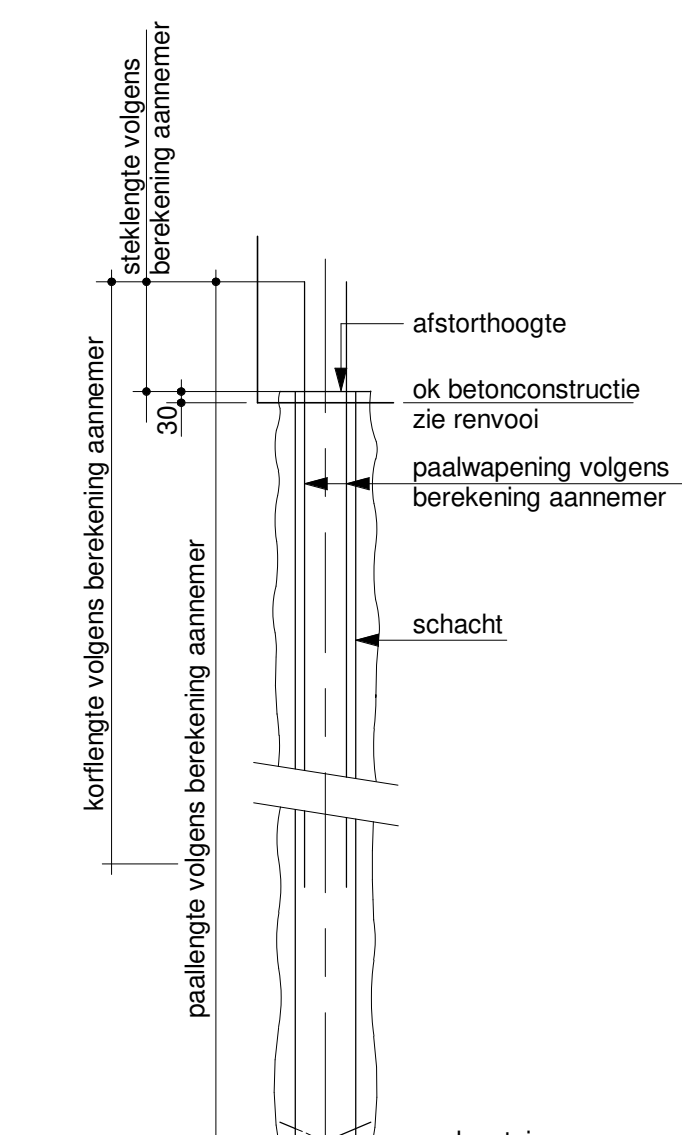

Algemeen detail schroefinjectiepaal

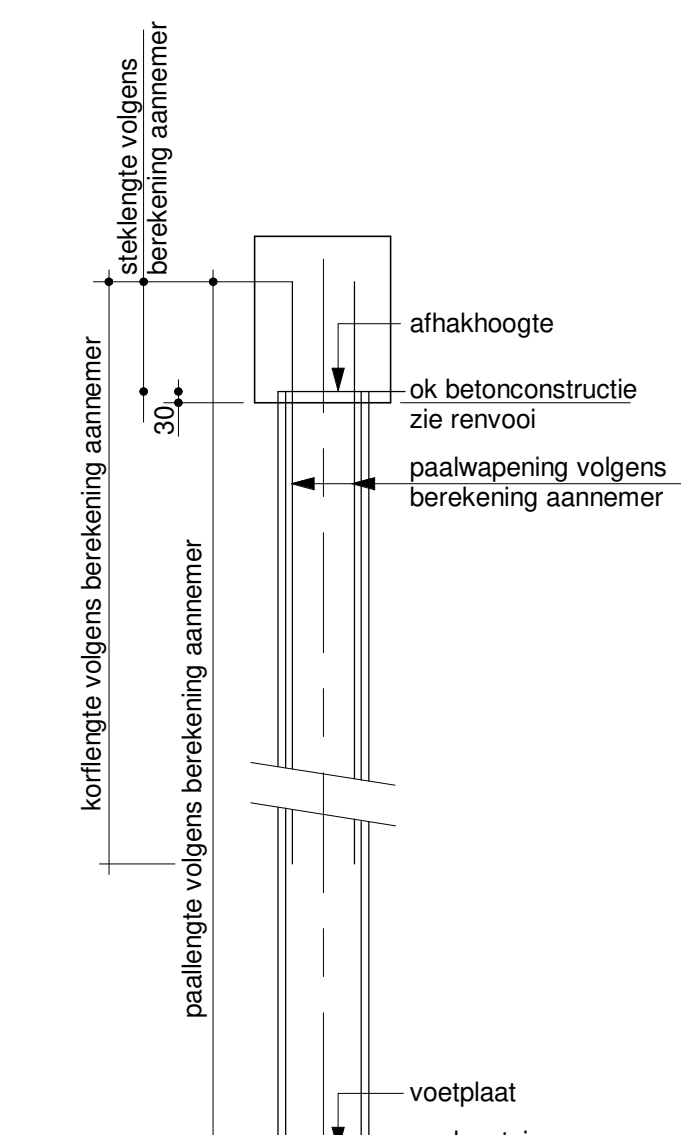

Algemeen detail inwendig stalenbuispaal

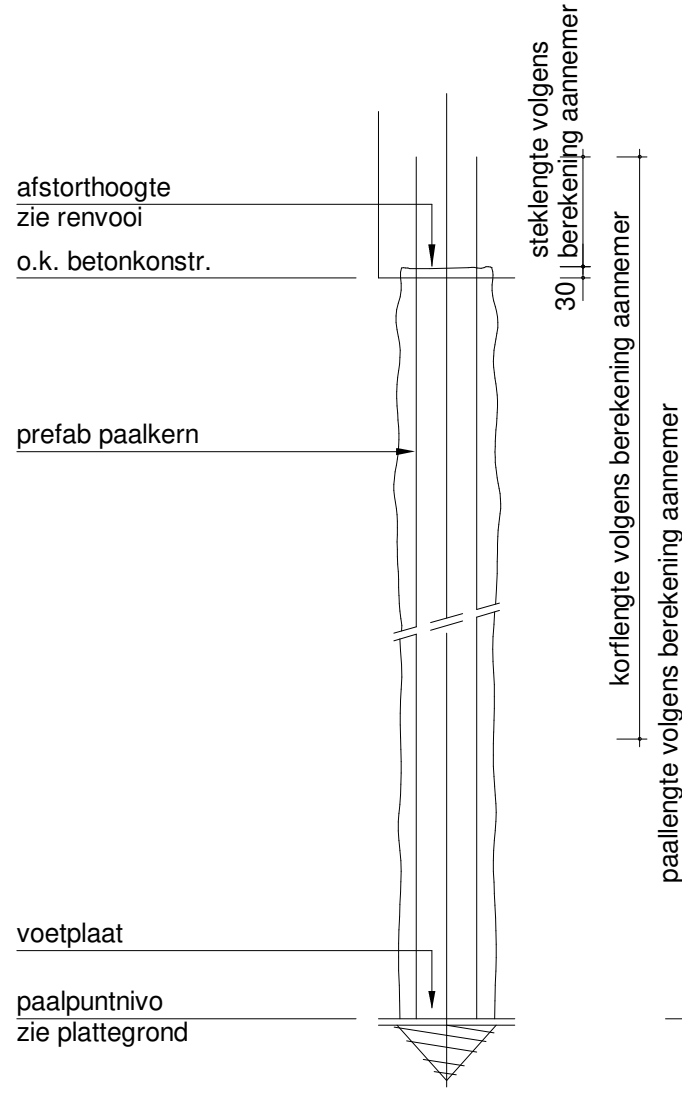

Algemeen detail HEK-combipaal

Peil=0 = +1860 N.A.P.

permanente damwand
tijdelijke damwand

Weergave af model VR1800 d.d. 20-03-2021