



Afstand	Maaiæld hoogte

Dwarsprofiel DWP-1.1  
Schaal 1:250

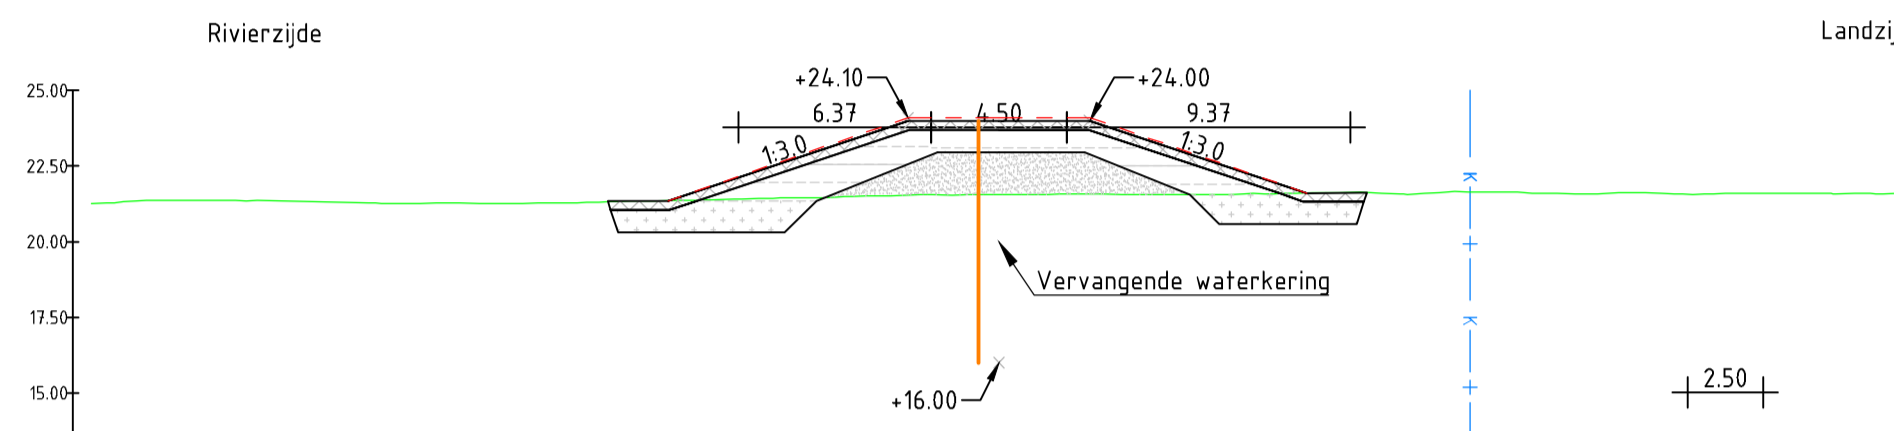


Afstand	Maaiæld hoogte

Dwarsprofiel DWP-1.2  
Schaal 1:250  
Nieuwe DP: 78.034+10  
Oude DP: nvt

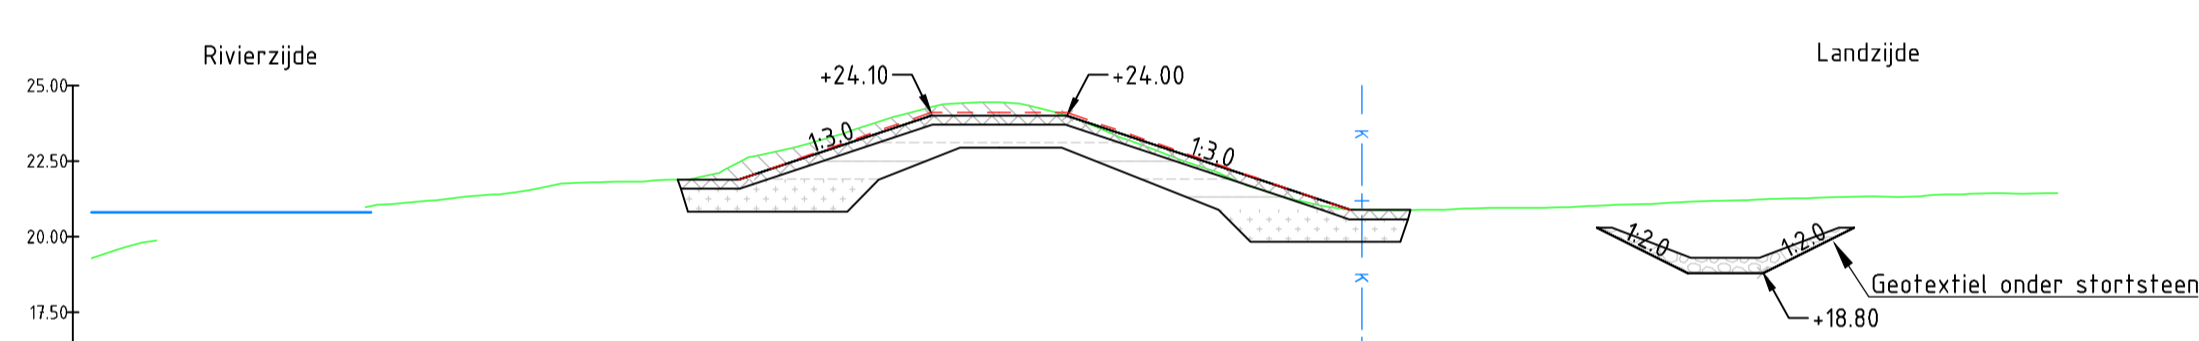


Afstand	Maaiæld hoogte

Dwarsprofiel DWP-1.3  
Schaal 1:250  
Nieuwe DP: 78.036+60  
Oude DP: 78.036+60

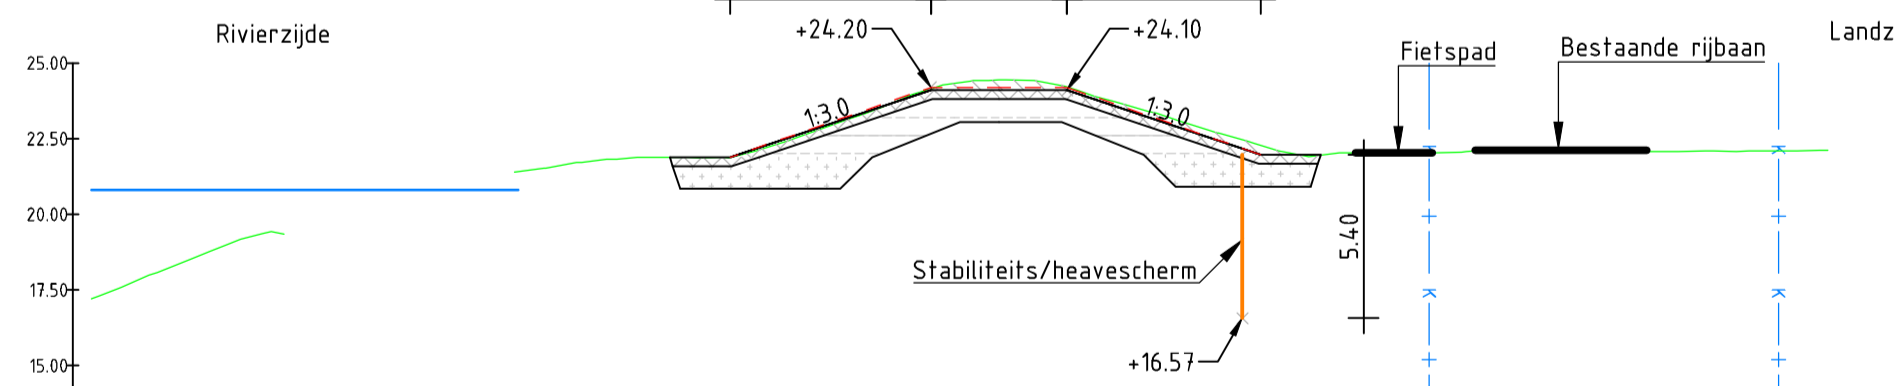


Afstand	Maaiæld hoogte

Dwarsprofiel DWP-2.1  
Schaal 1:250  
Nieuwe DP: 78.041+45  
Oude DP: 78.041+50

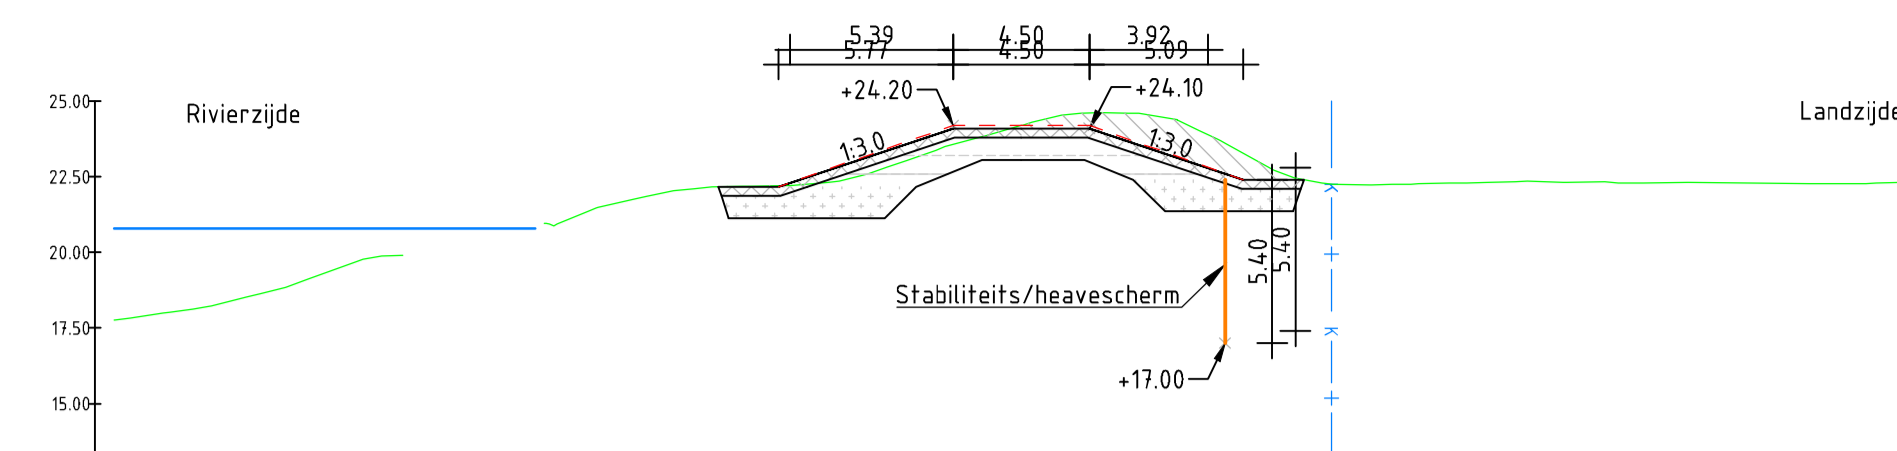


Afstand	Maaiæld hoogte

Dwarsprofiel DWP-2.2  
Schaal 1:250  
Nieuwe DP: 78.043+90  
Oude DP: 78.044

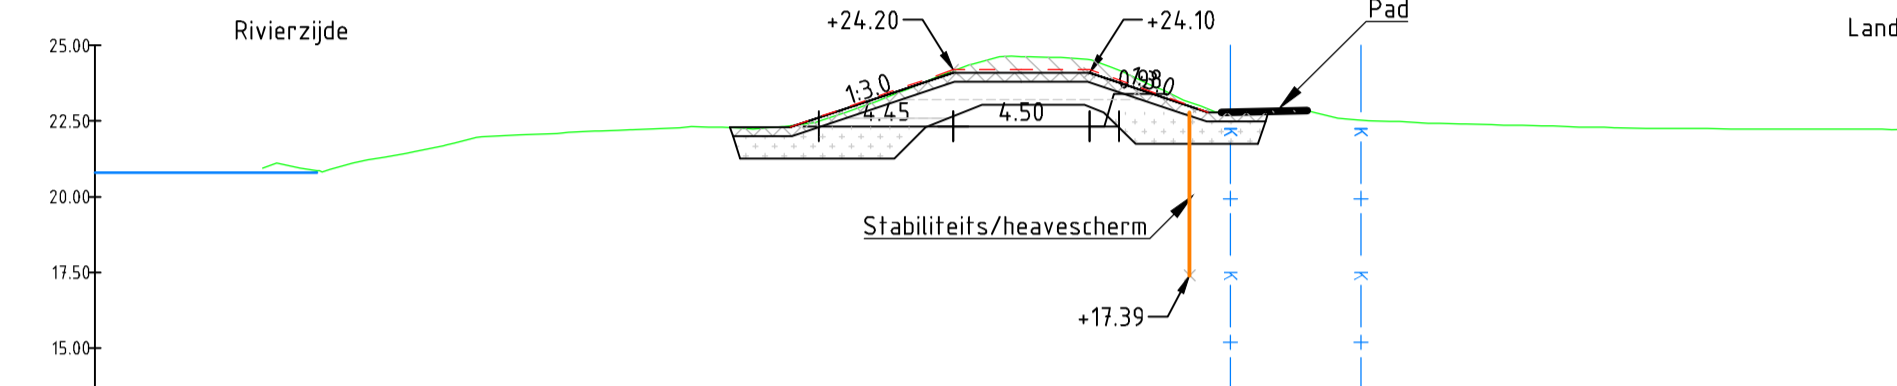

Afstand	Maaiæld hoogte

Dwarsprofiel DWP-2.3  
Schaal 1:250  
Nieuwe DP: 78.044+90  
Oude DP: 78.045

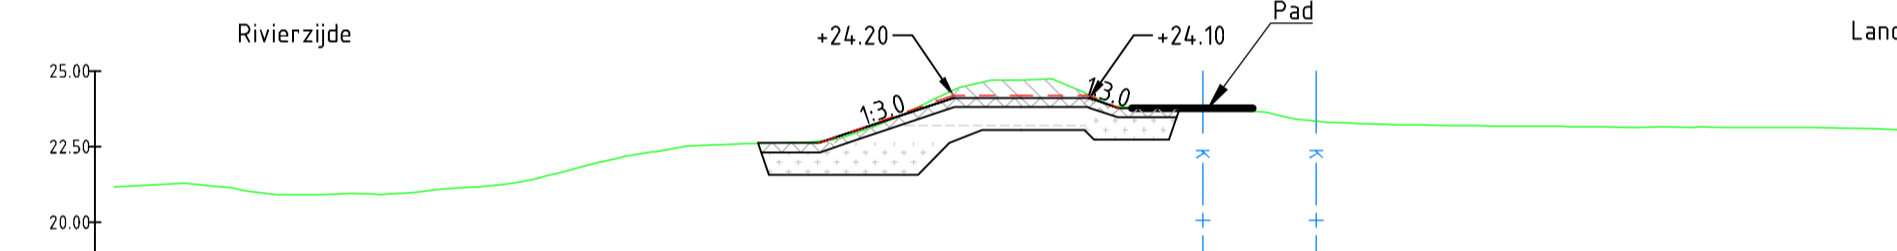

Afstand	Maaiæld hoogte

Dwarsprofiel DWP-3.1  
Schaal 1:250  
Nieuwe DP: 78.046+70  
Oude DP: 78.046+75