



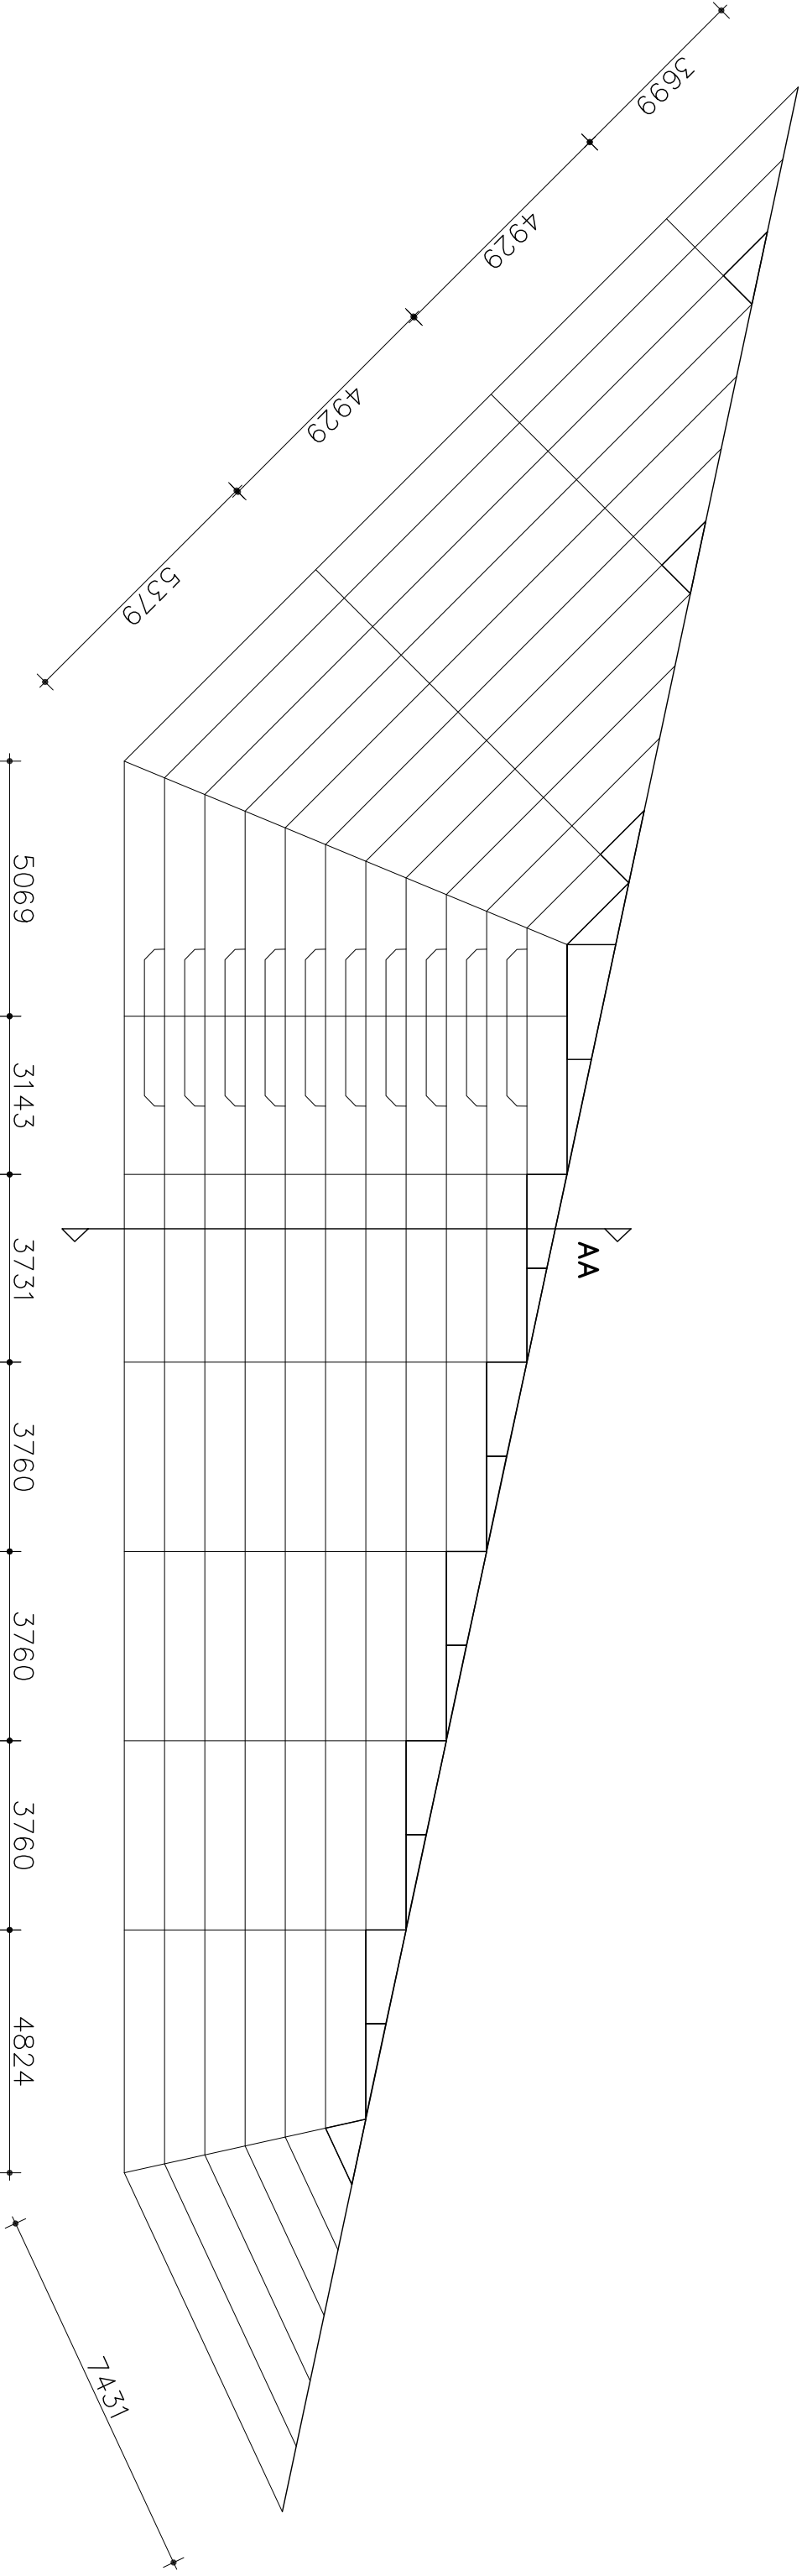

10x800=8000

10x400=4000

Doorsnede AA

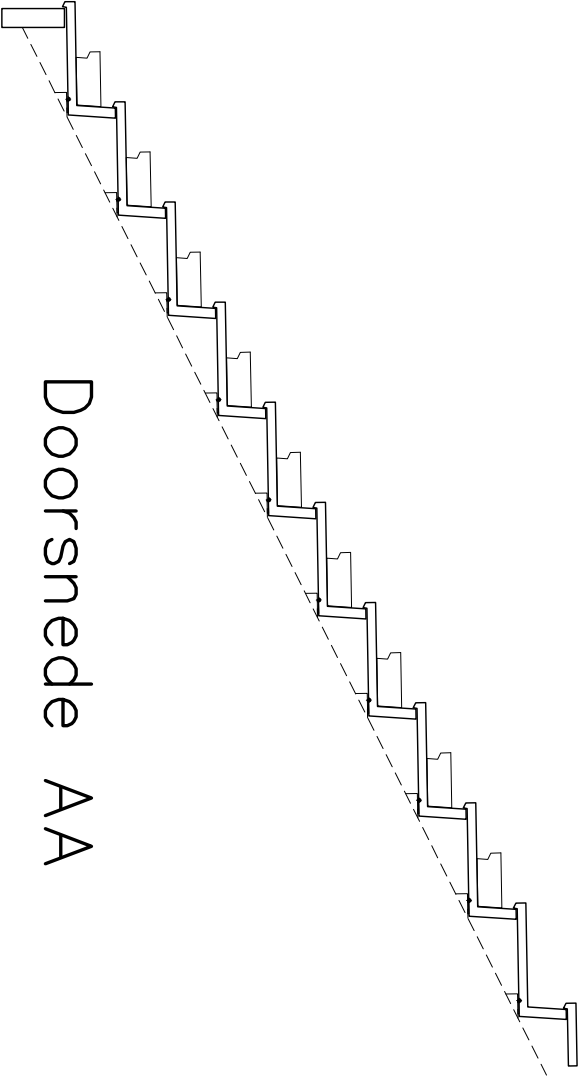

13-03-2020

13-03-2020B

Datum: Uitg.:

Schaal: 1:100

Tekeningnummer: Principe legplan