



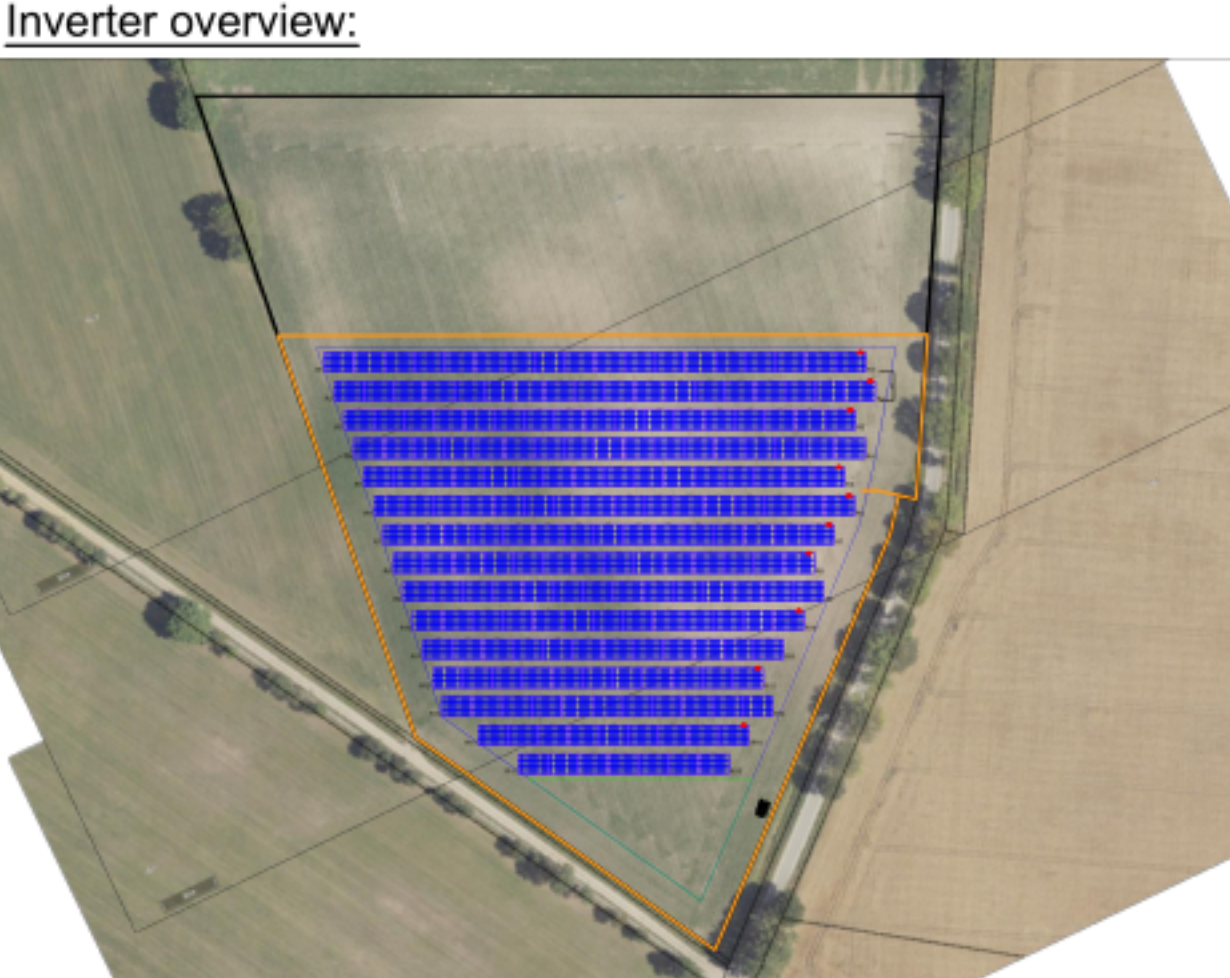


Compass

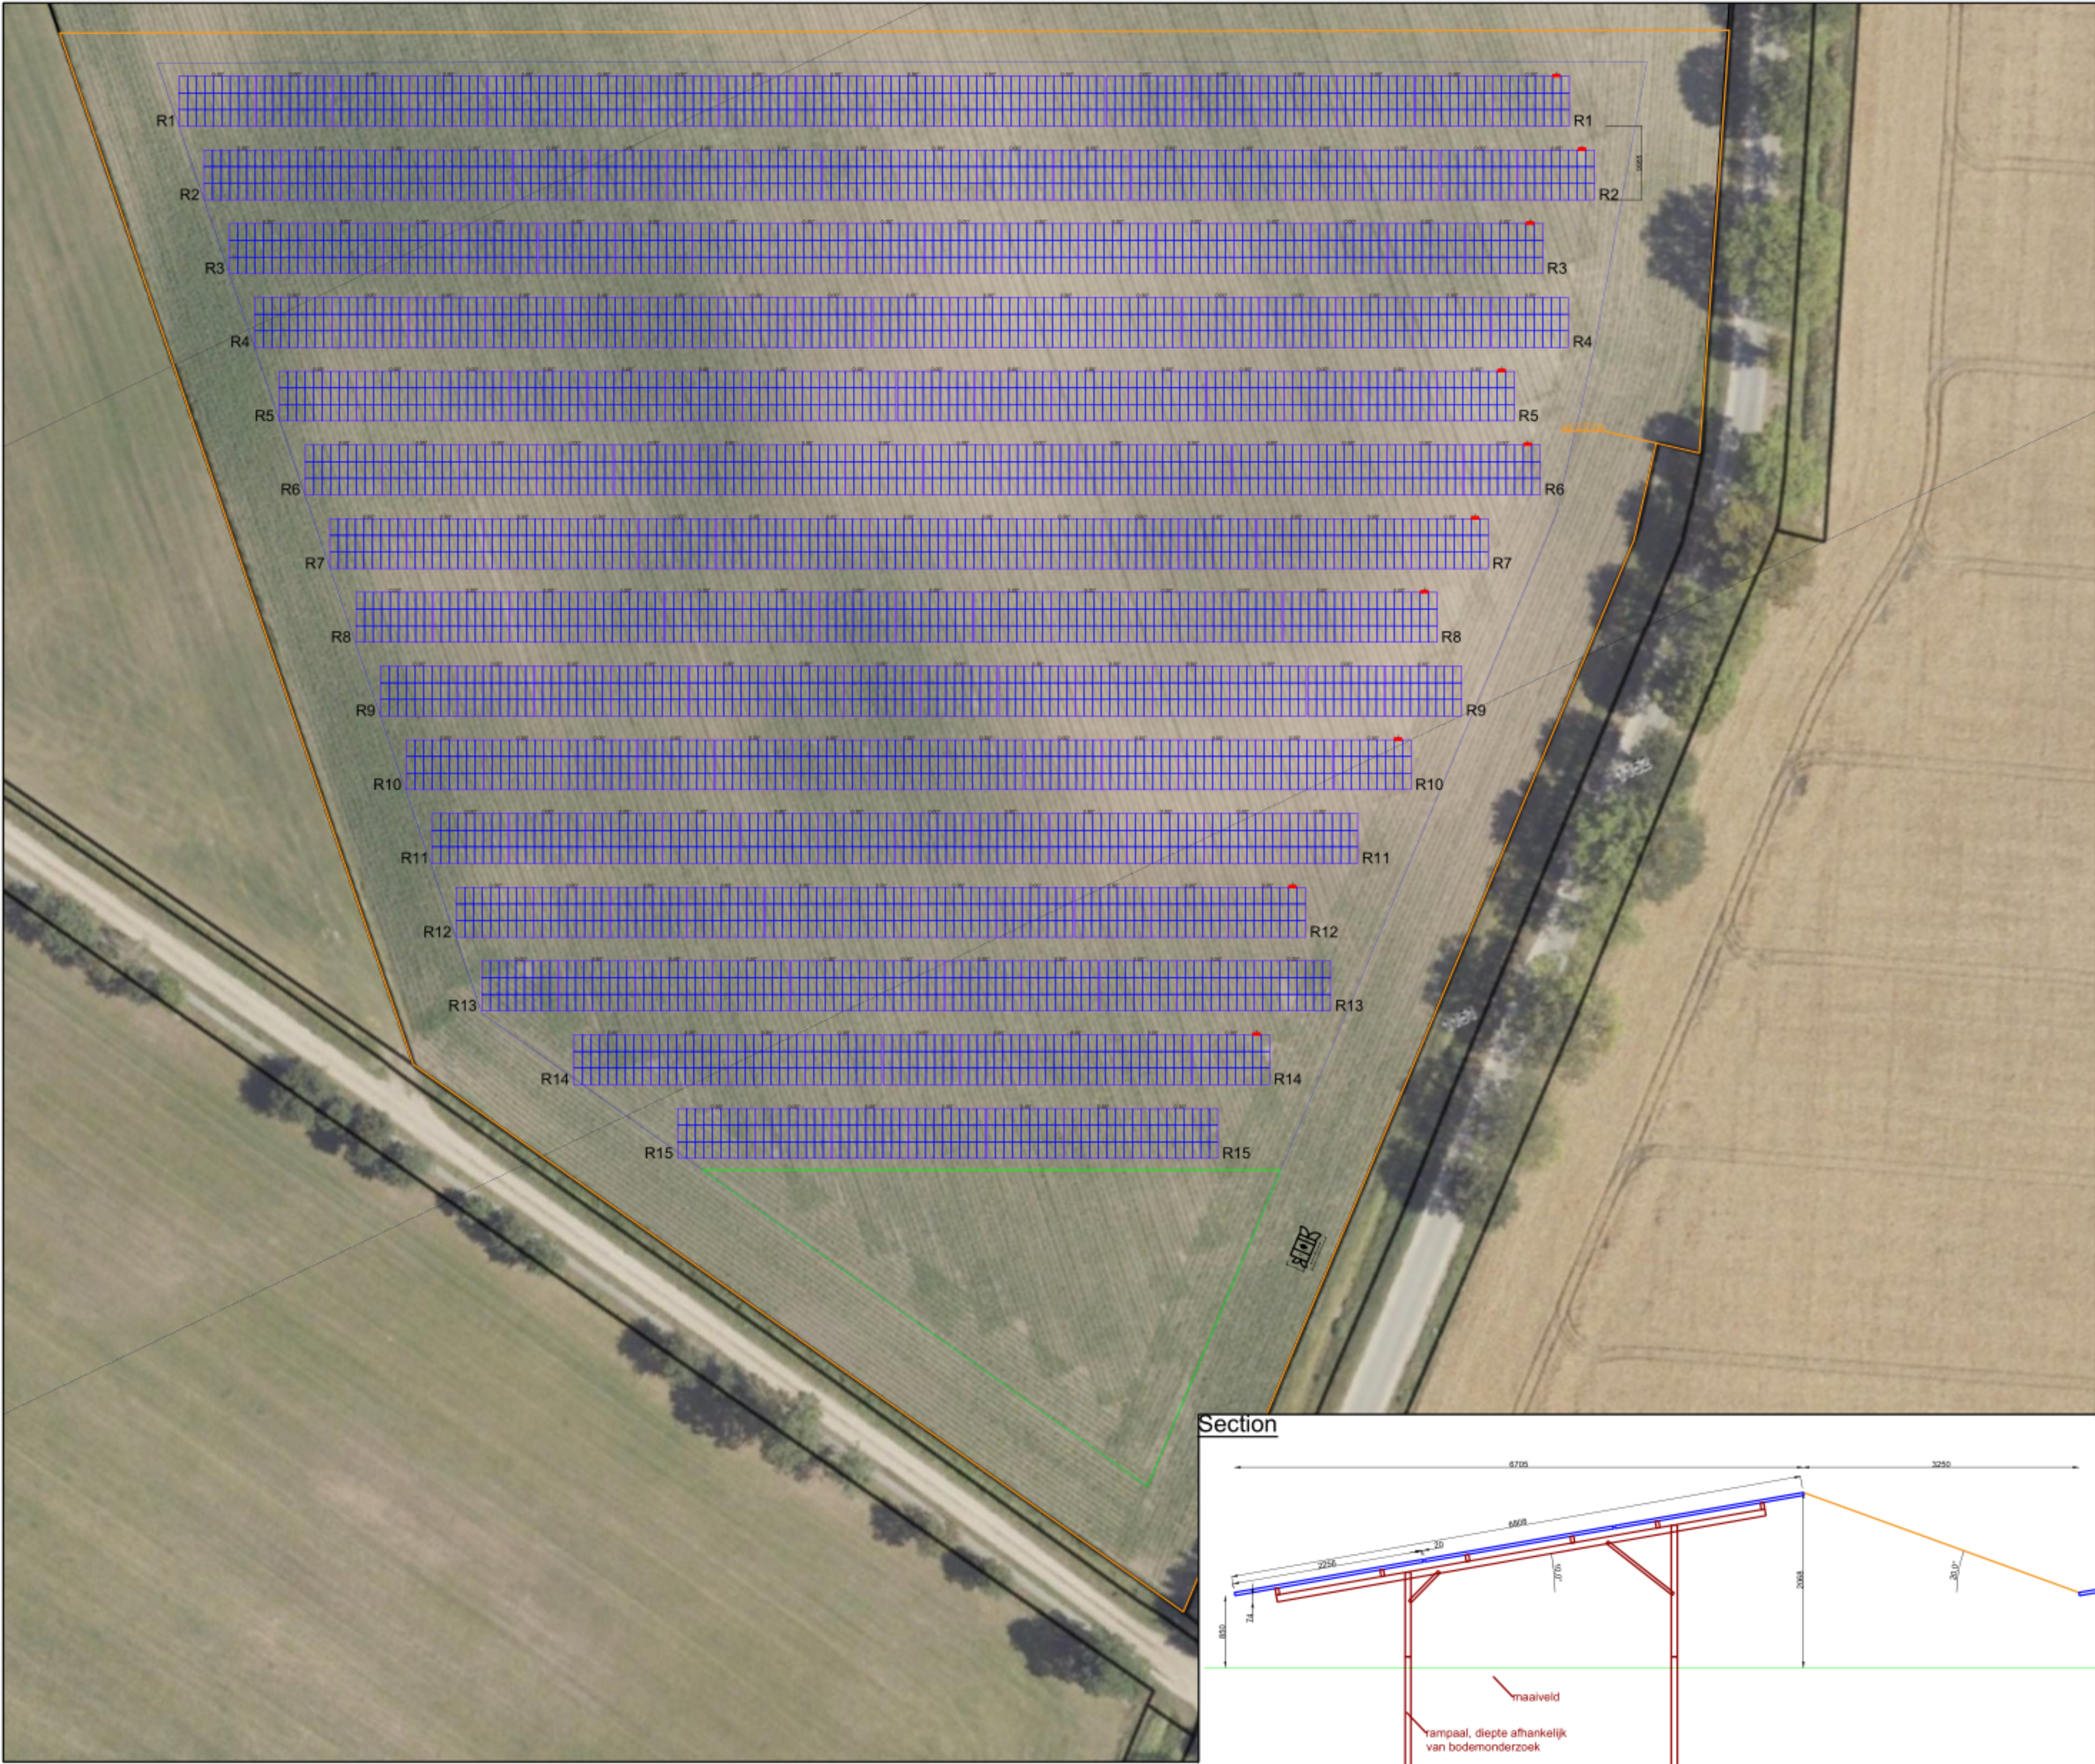

Power	Tilt (°)	Azim uth (°)	PV-Array Name	Quantity (pcs)	Power (kWp)	Layer Name
540	10	+26		5616	3032.64	Solar Racks
			TOTAL	5616	3032.64	

Section

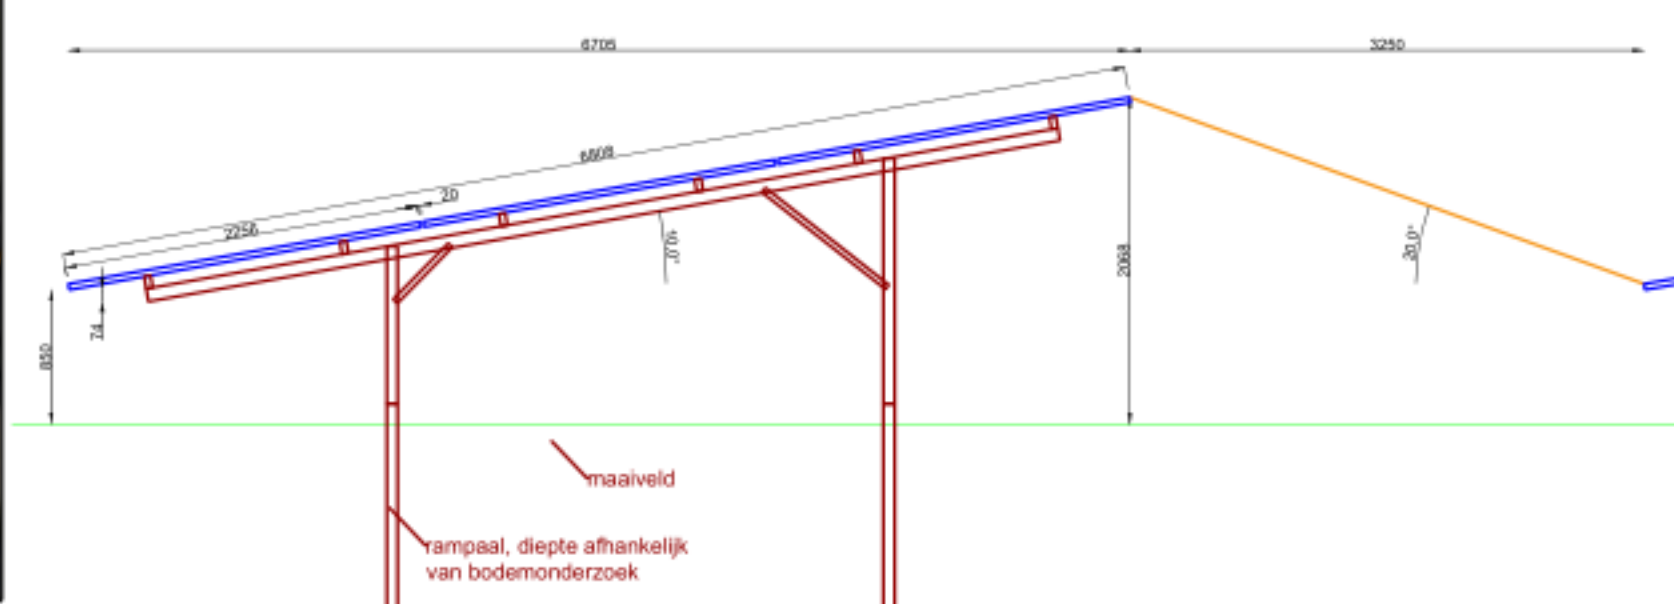

Inverter information

brand	Sungrow
type	SG250 HX
P-ac / I-ac / V-ac	250kVA / 181A / 800V
modules x strings	27x26
modules/ inverter	702
Injectie kVA / I / V	2000kVA / 1448A / 800V

R08	hoogte aangepast CRM nummer aangepast	RB	20210616
R07	Omvormers verplaatst naar module rijen	RB	20210531
R06	Aanpassing layout ivm omgevingsvergunning	RB	20210526
R05	Hoogte montage systeem aangepast	RB	20210430
R04	Trafo geplaatst	RB	20210414
REV:	DESCRIPTION:	BY:	DATE:

MASTERPLAN
PV LAYOUT

PROJECT:
Zonnepark Halle Molenweg
Halle

FORMAT:
A#

SCALE:
1

UNITS:
METERS

PROJECT NO:
168418

DRAWING NO:
PR_000-MAS

PROJECT ADDRESS:
Molenweg
NL - Halle

EPC-CONTRACTOR:
IZEN International N.V.
Hoeksken 56
2275 Lille, Belgium
+32 (0)14 55 83 19
info@izen.be / www.izen.eu

CUSTOMER:
Smart Energy Development