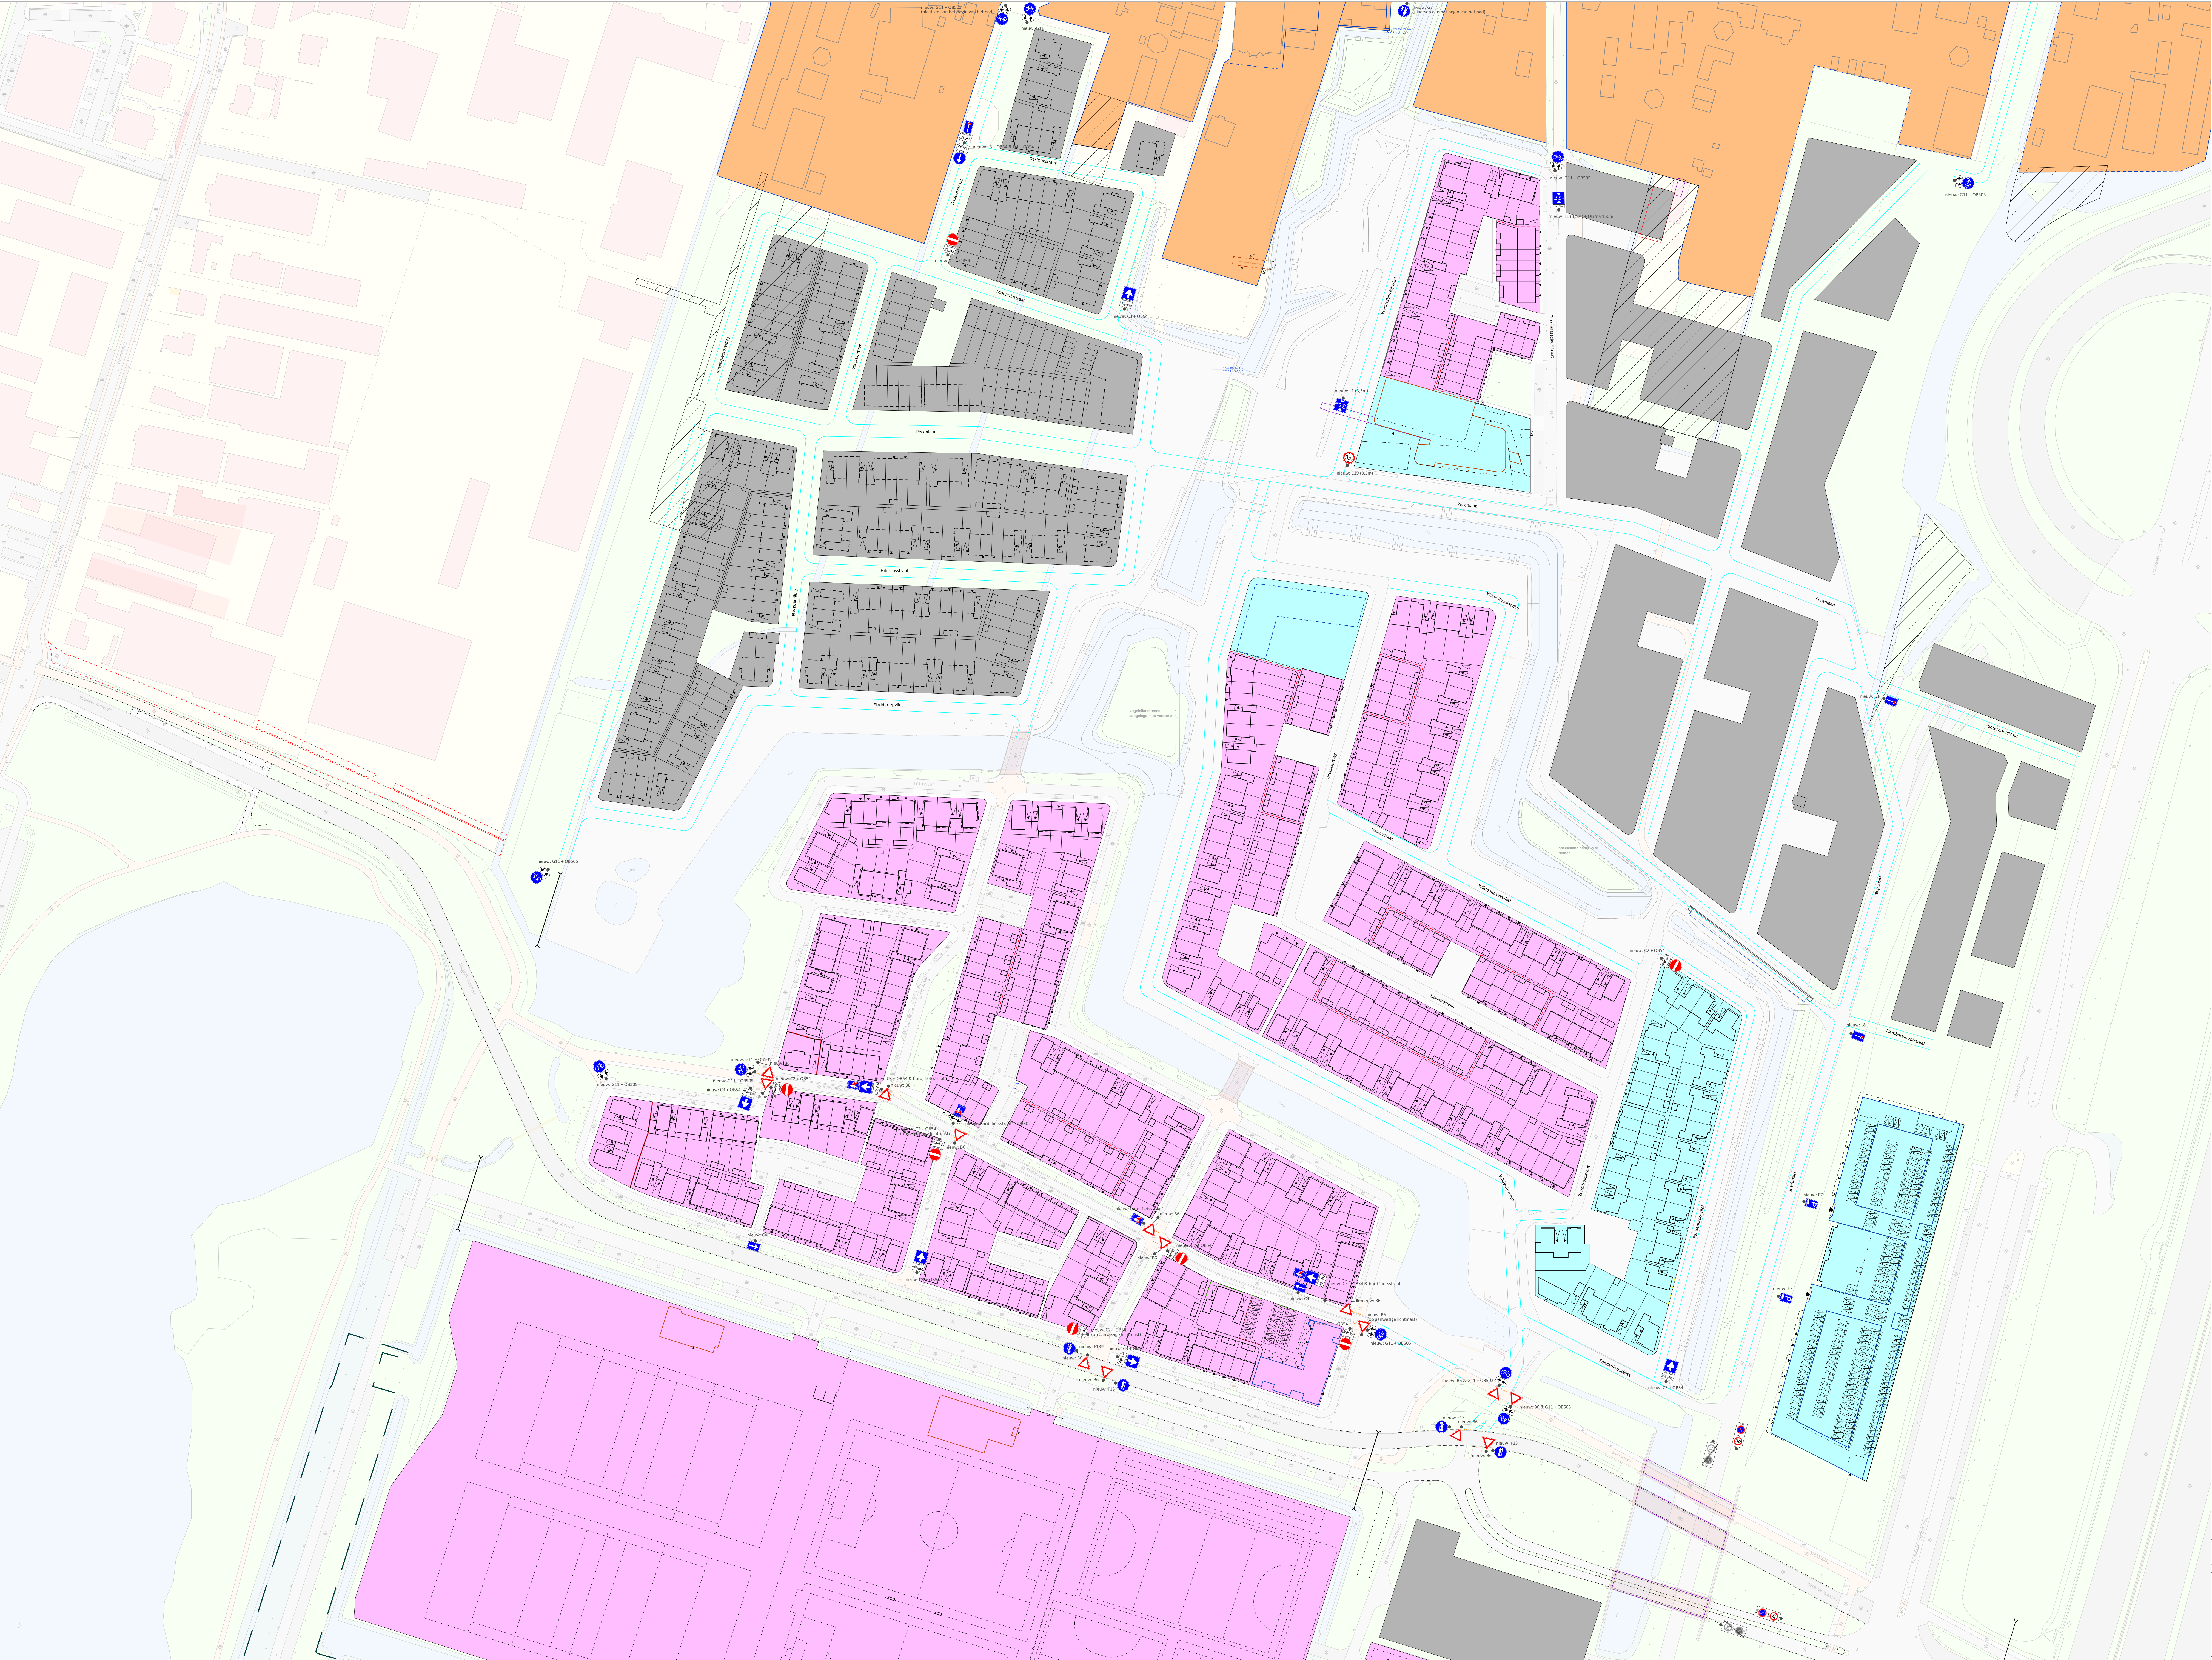


Bebordingsplan Rijnvliet

[illegible]