



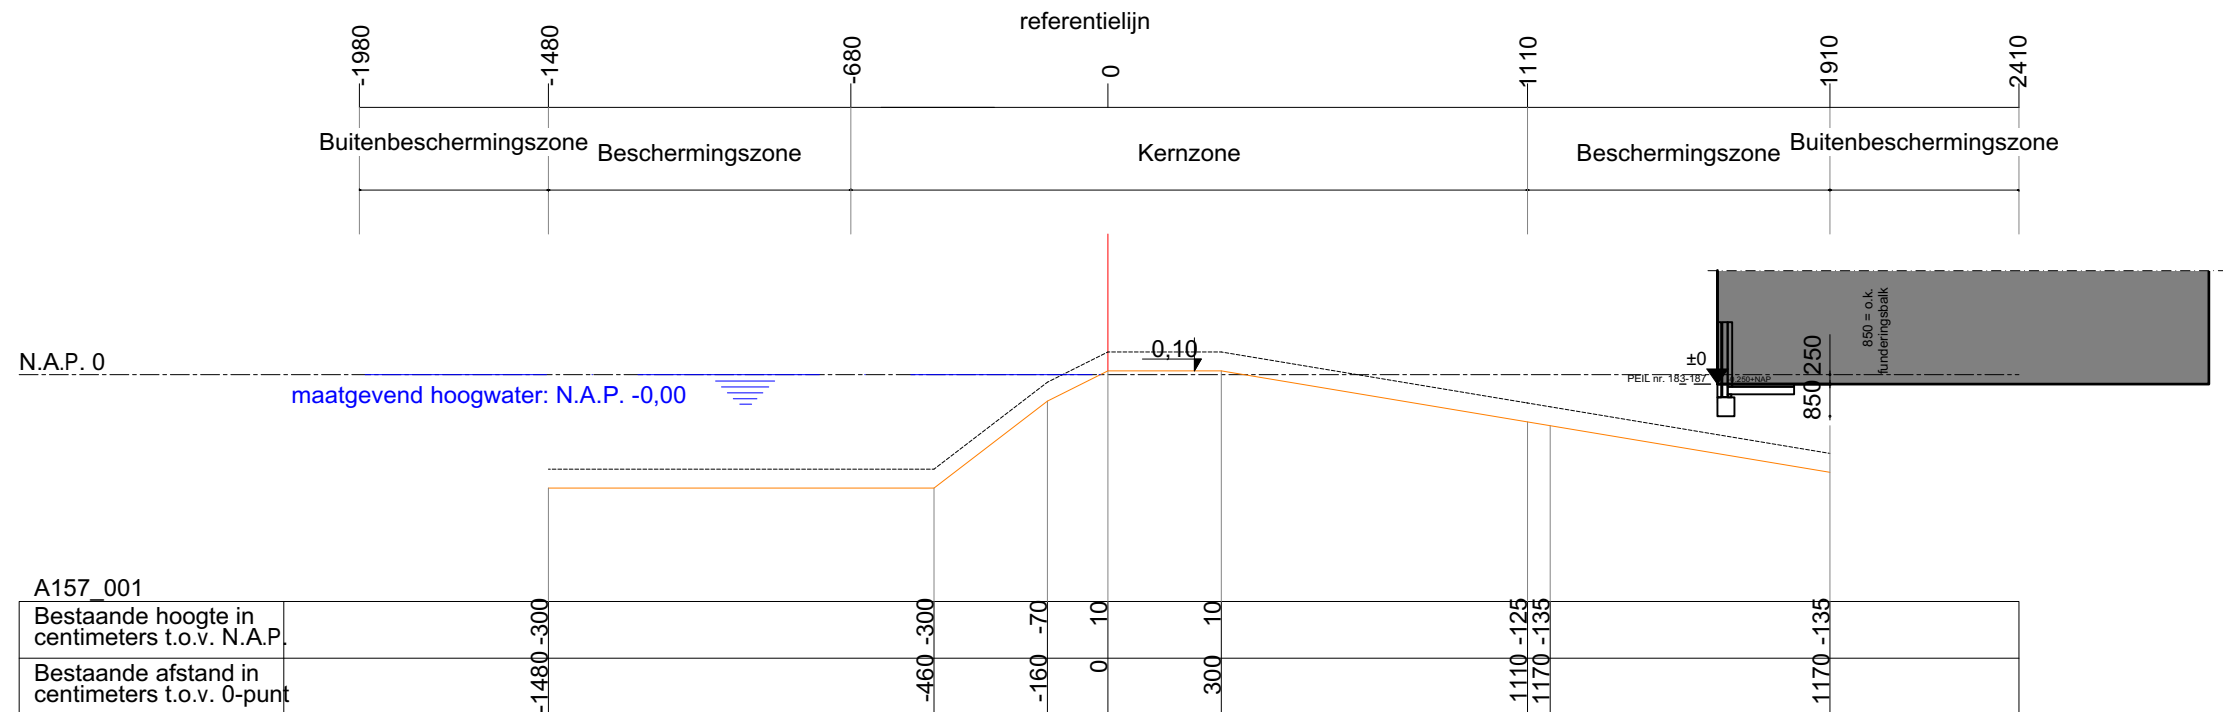

PROFIELDOORSNEDE
kering: A157-001
schaal: 1a200

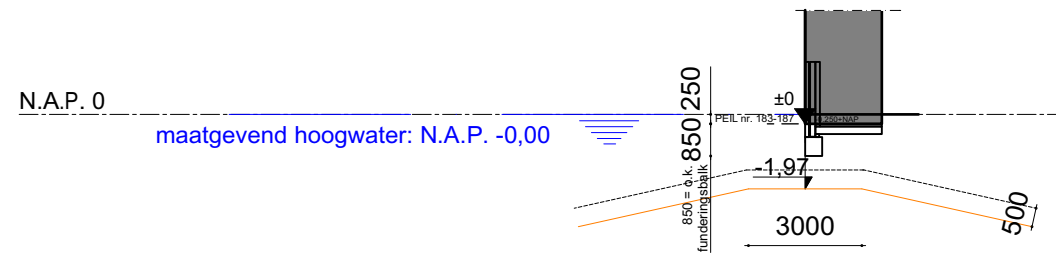

PROFIELDOORSNEDE
kering: A160
schaal: 1a200