


MOTOREN EN DERGELIJKE

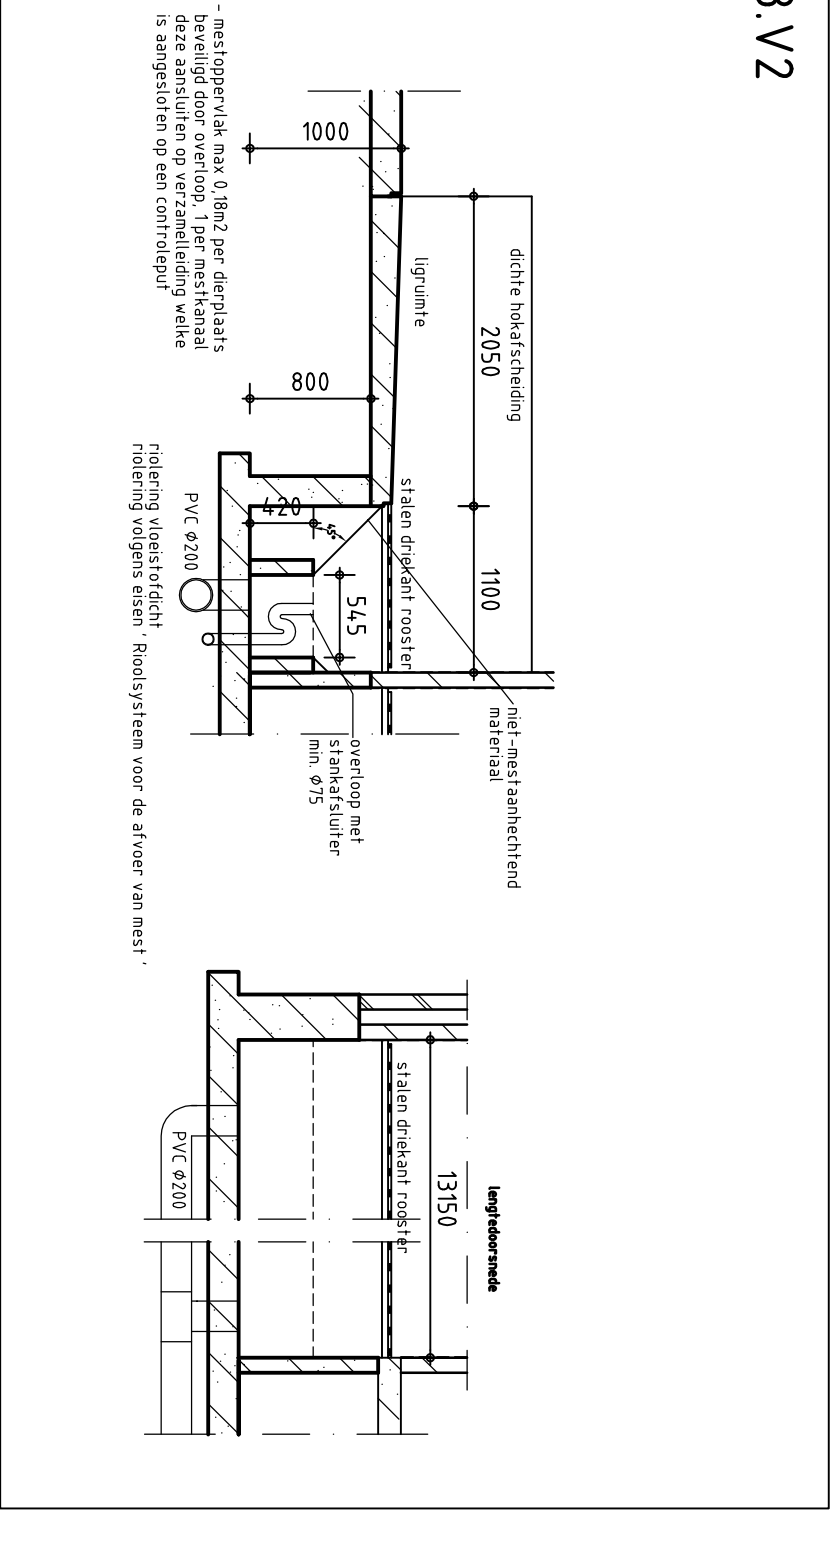

Doorsnede J-J

Doorsnede I-I

Doorsnede I'-I'

Doorsnede A-A

Doorsnede B-B




Doorsnede C-C

Doorsnede D-D

Doorsnede F-F

Doorsnede G-G

Doorsnede H-H

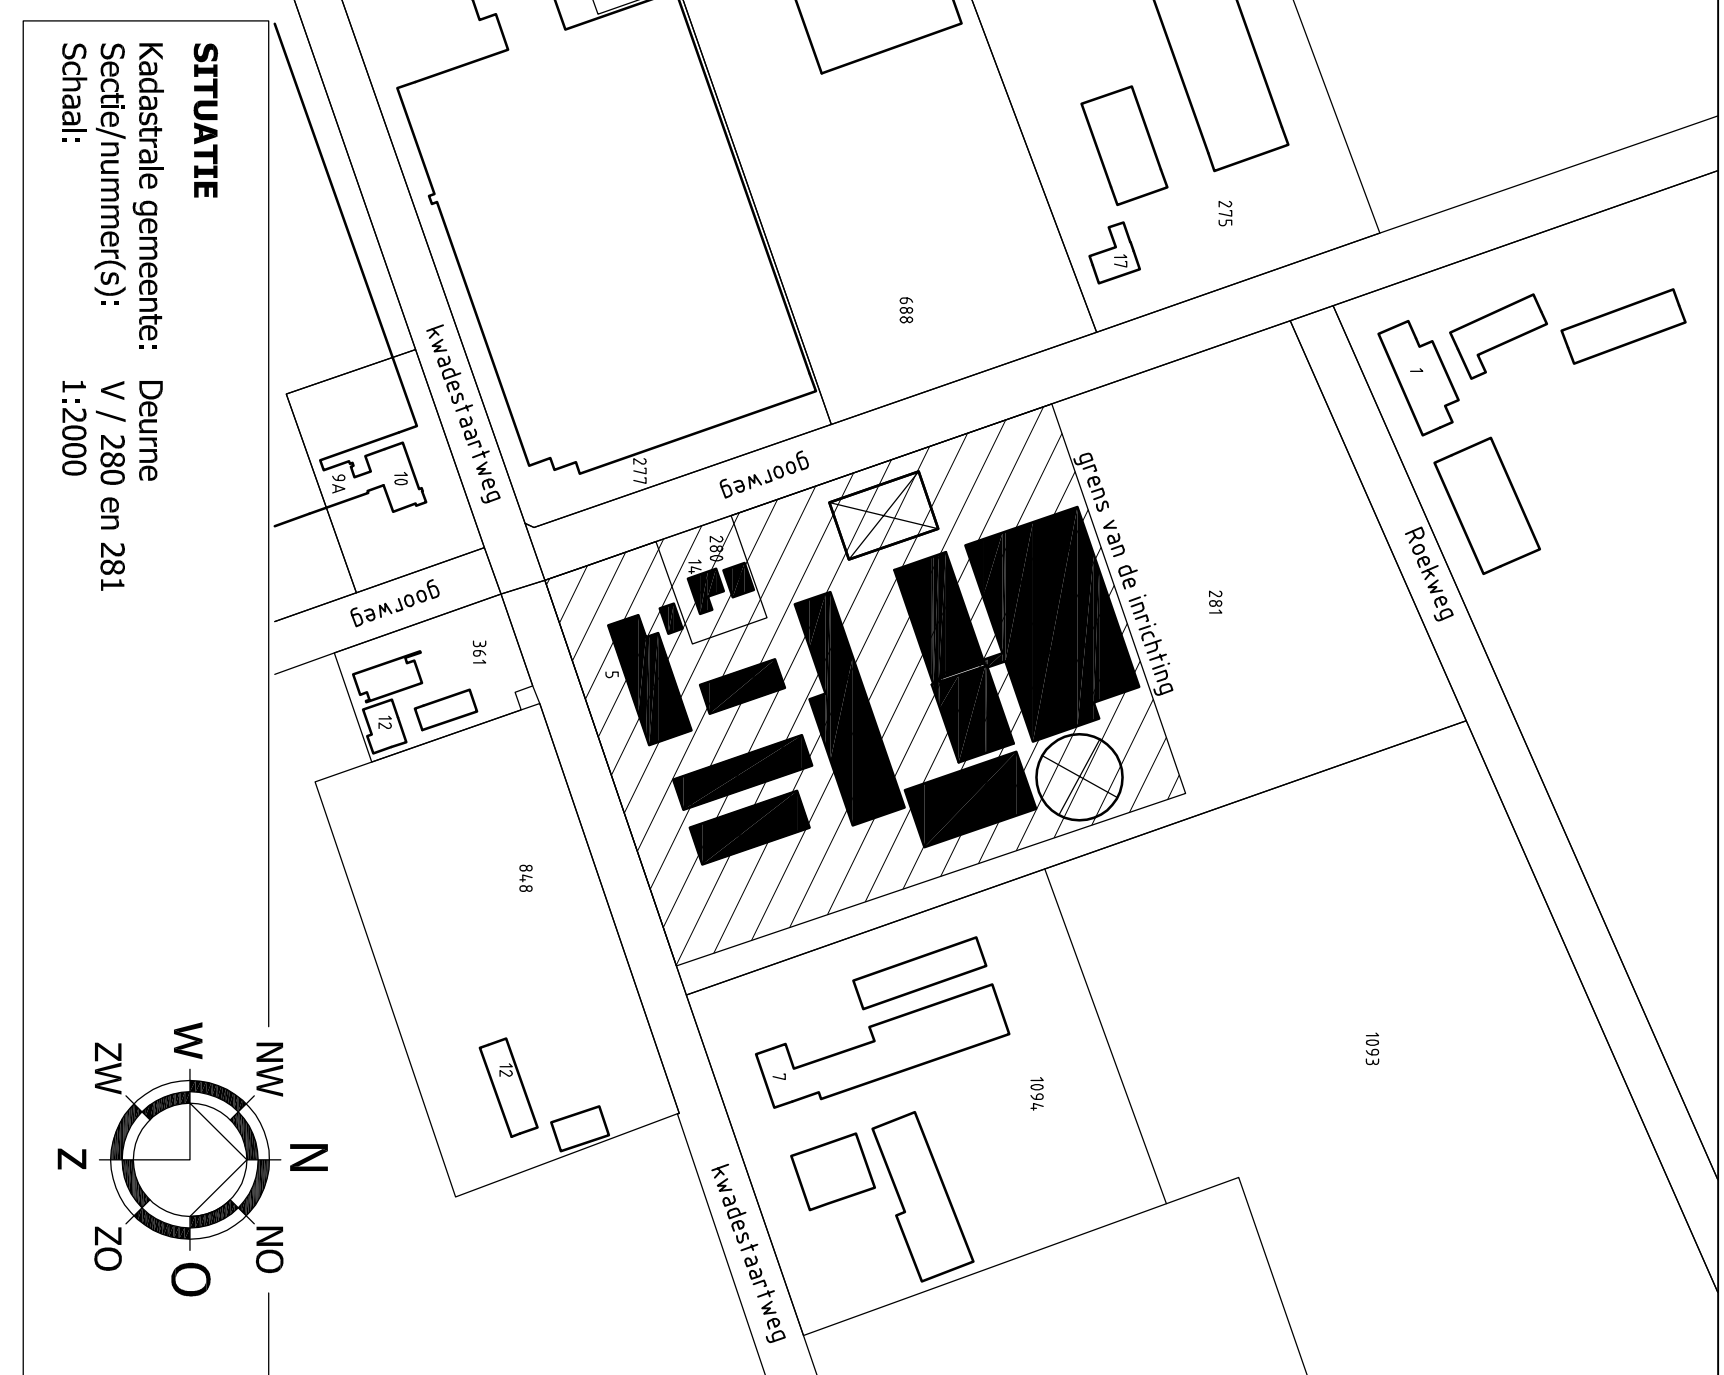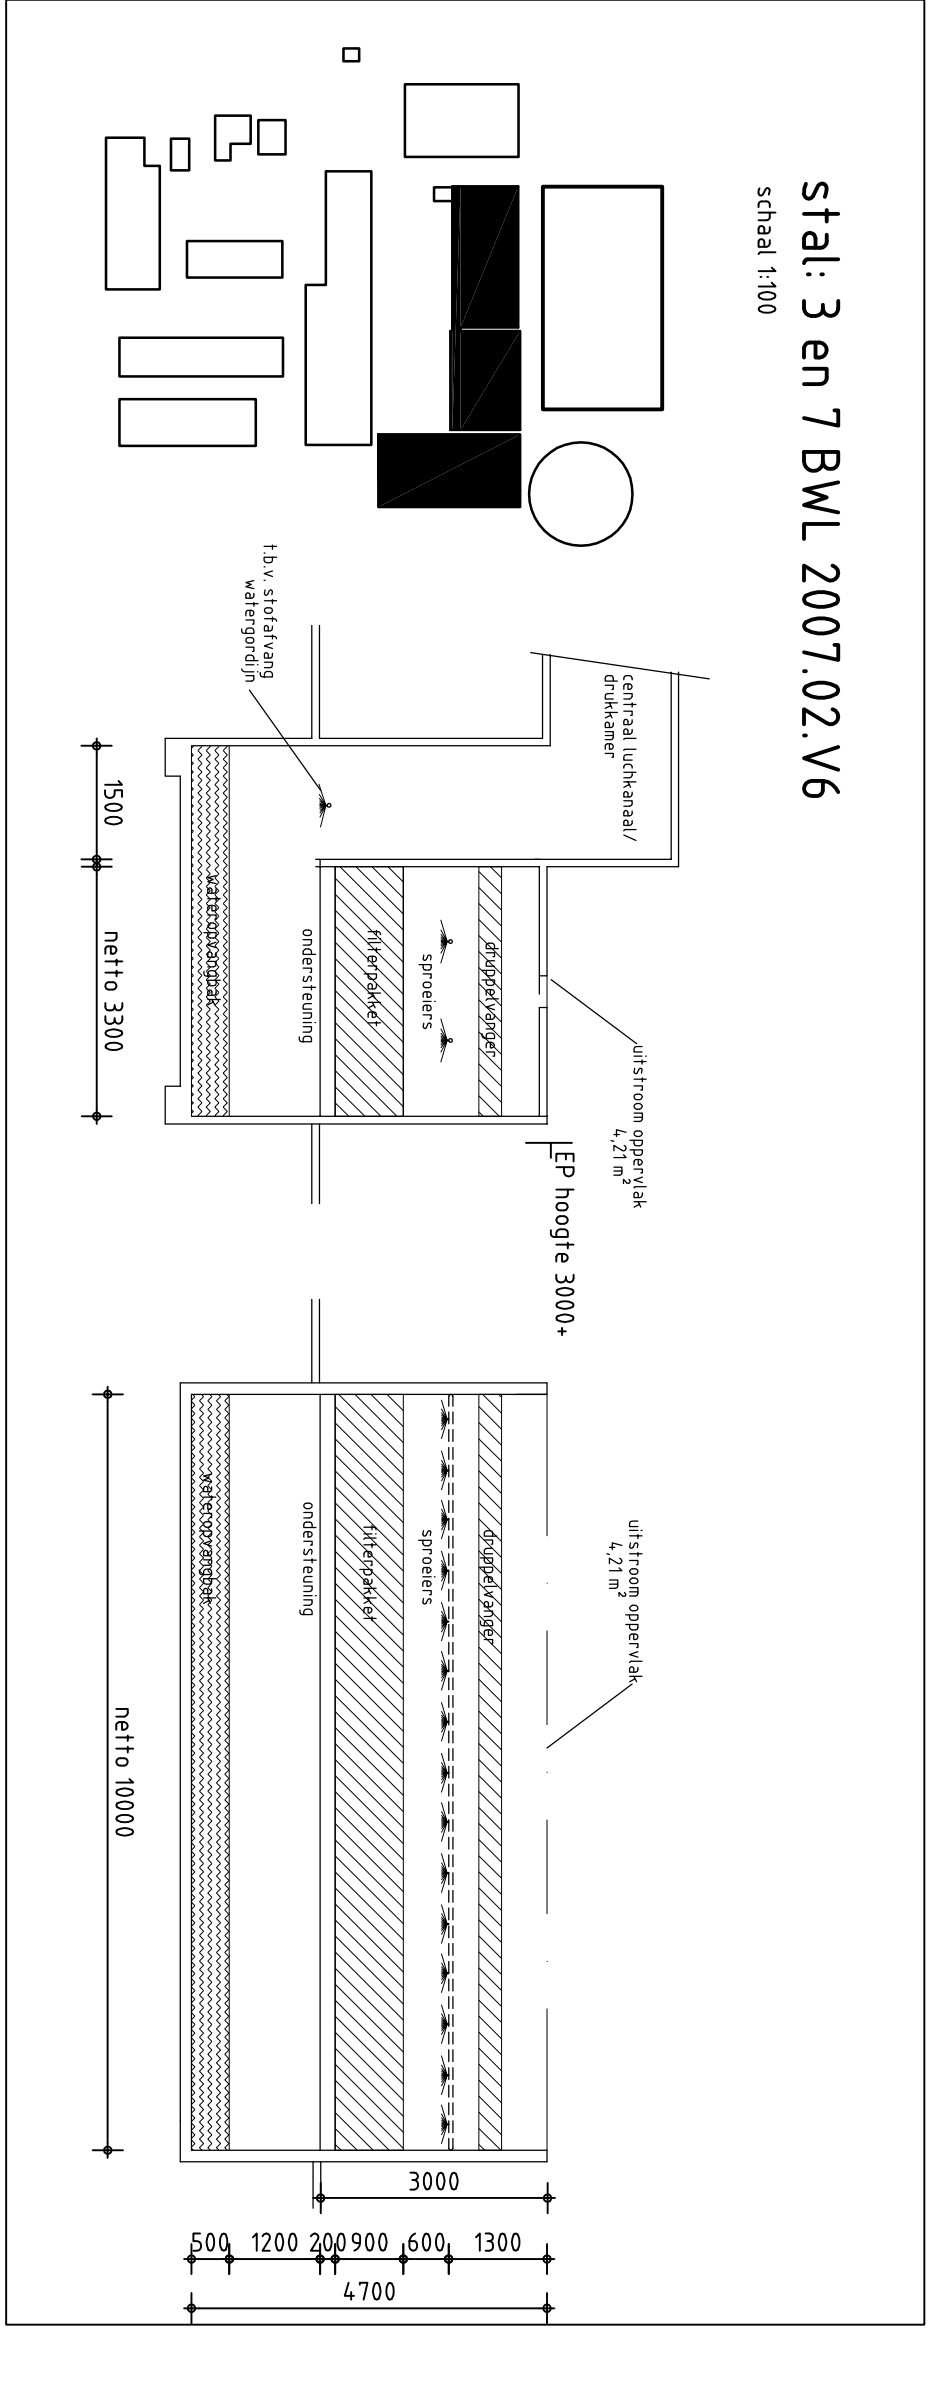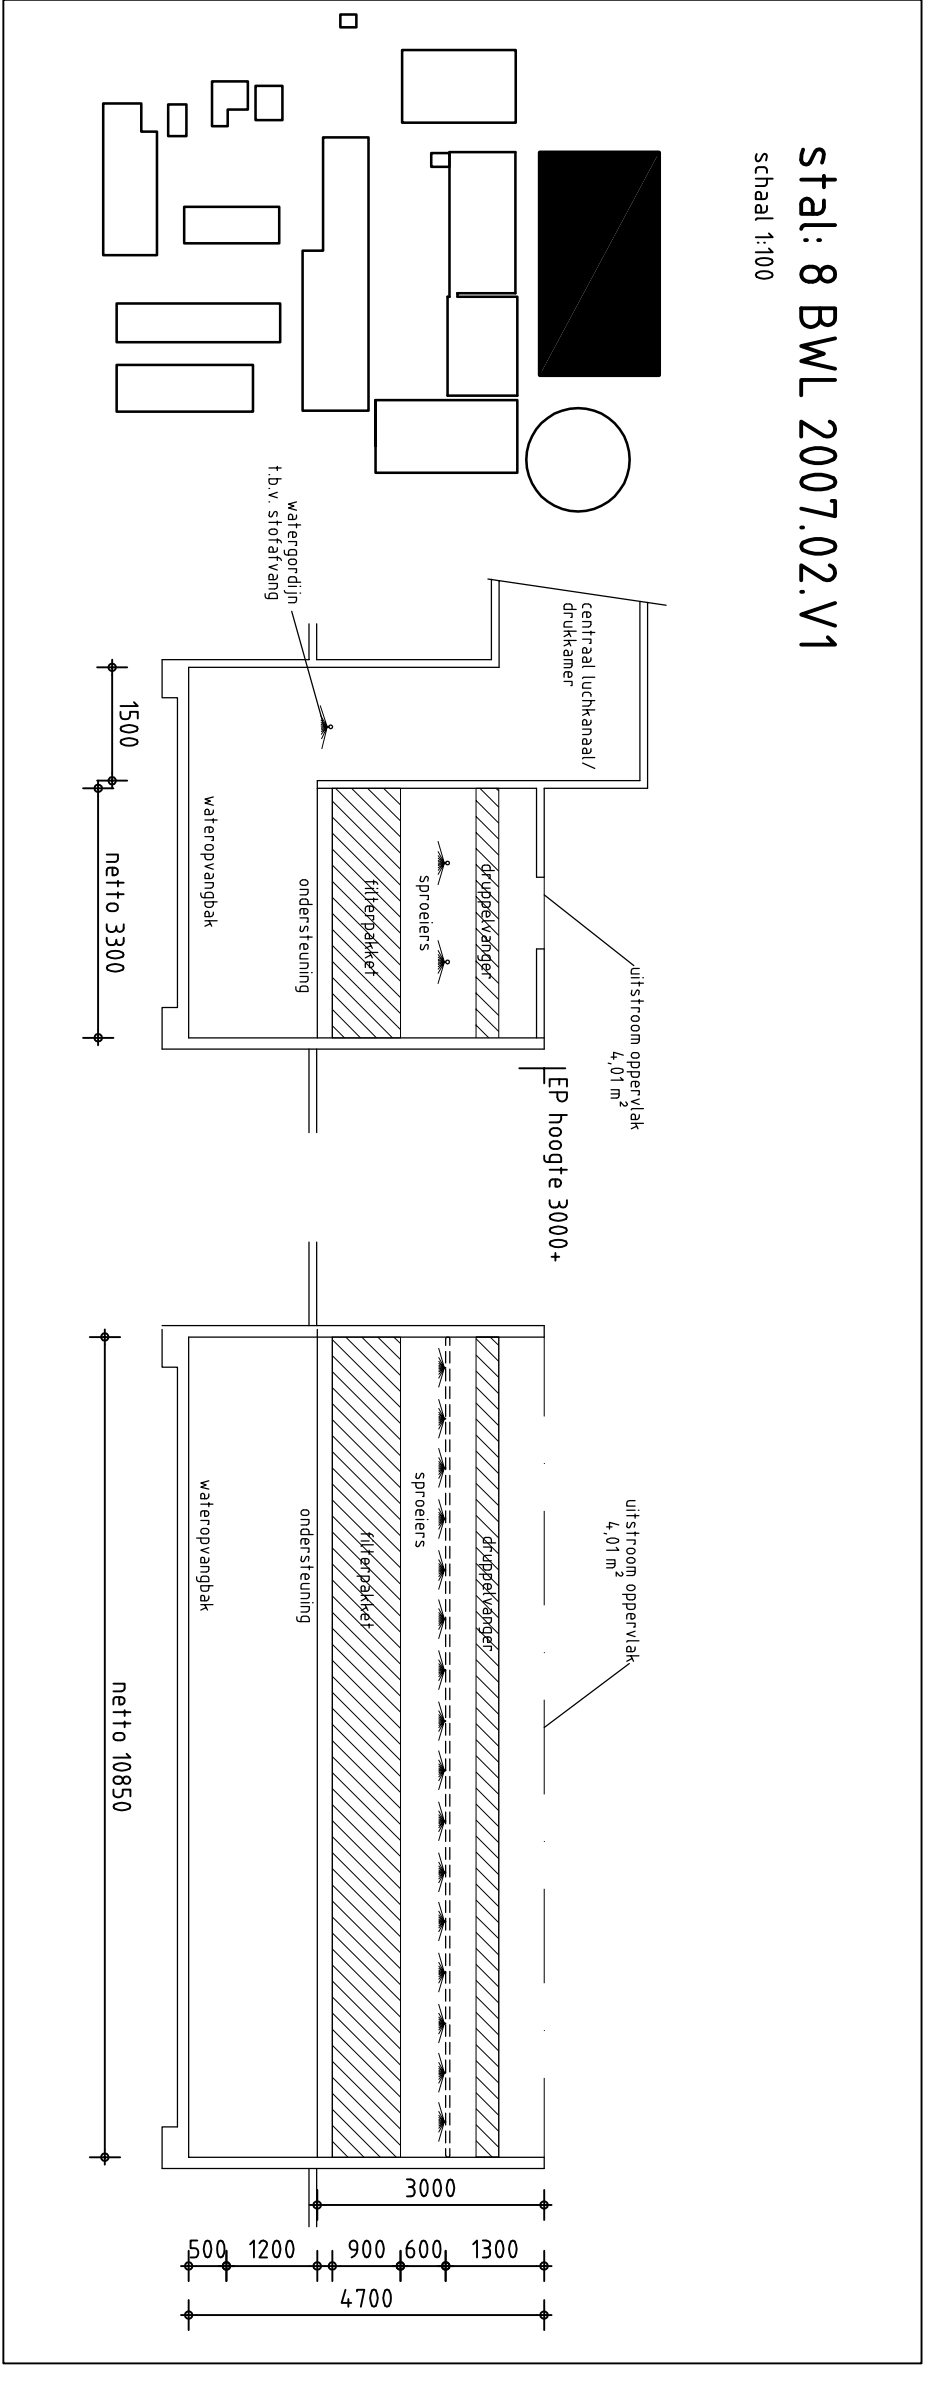















