


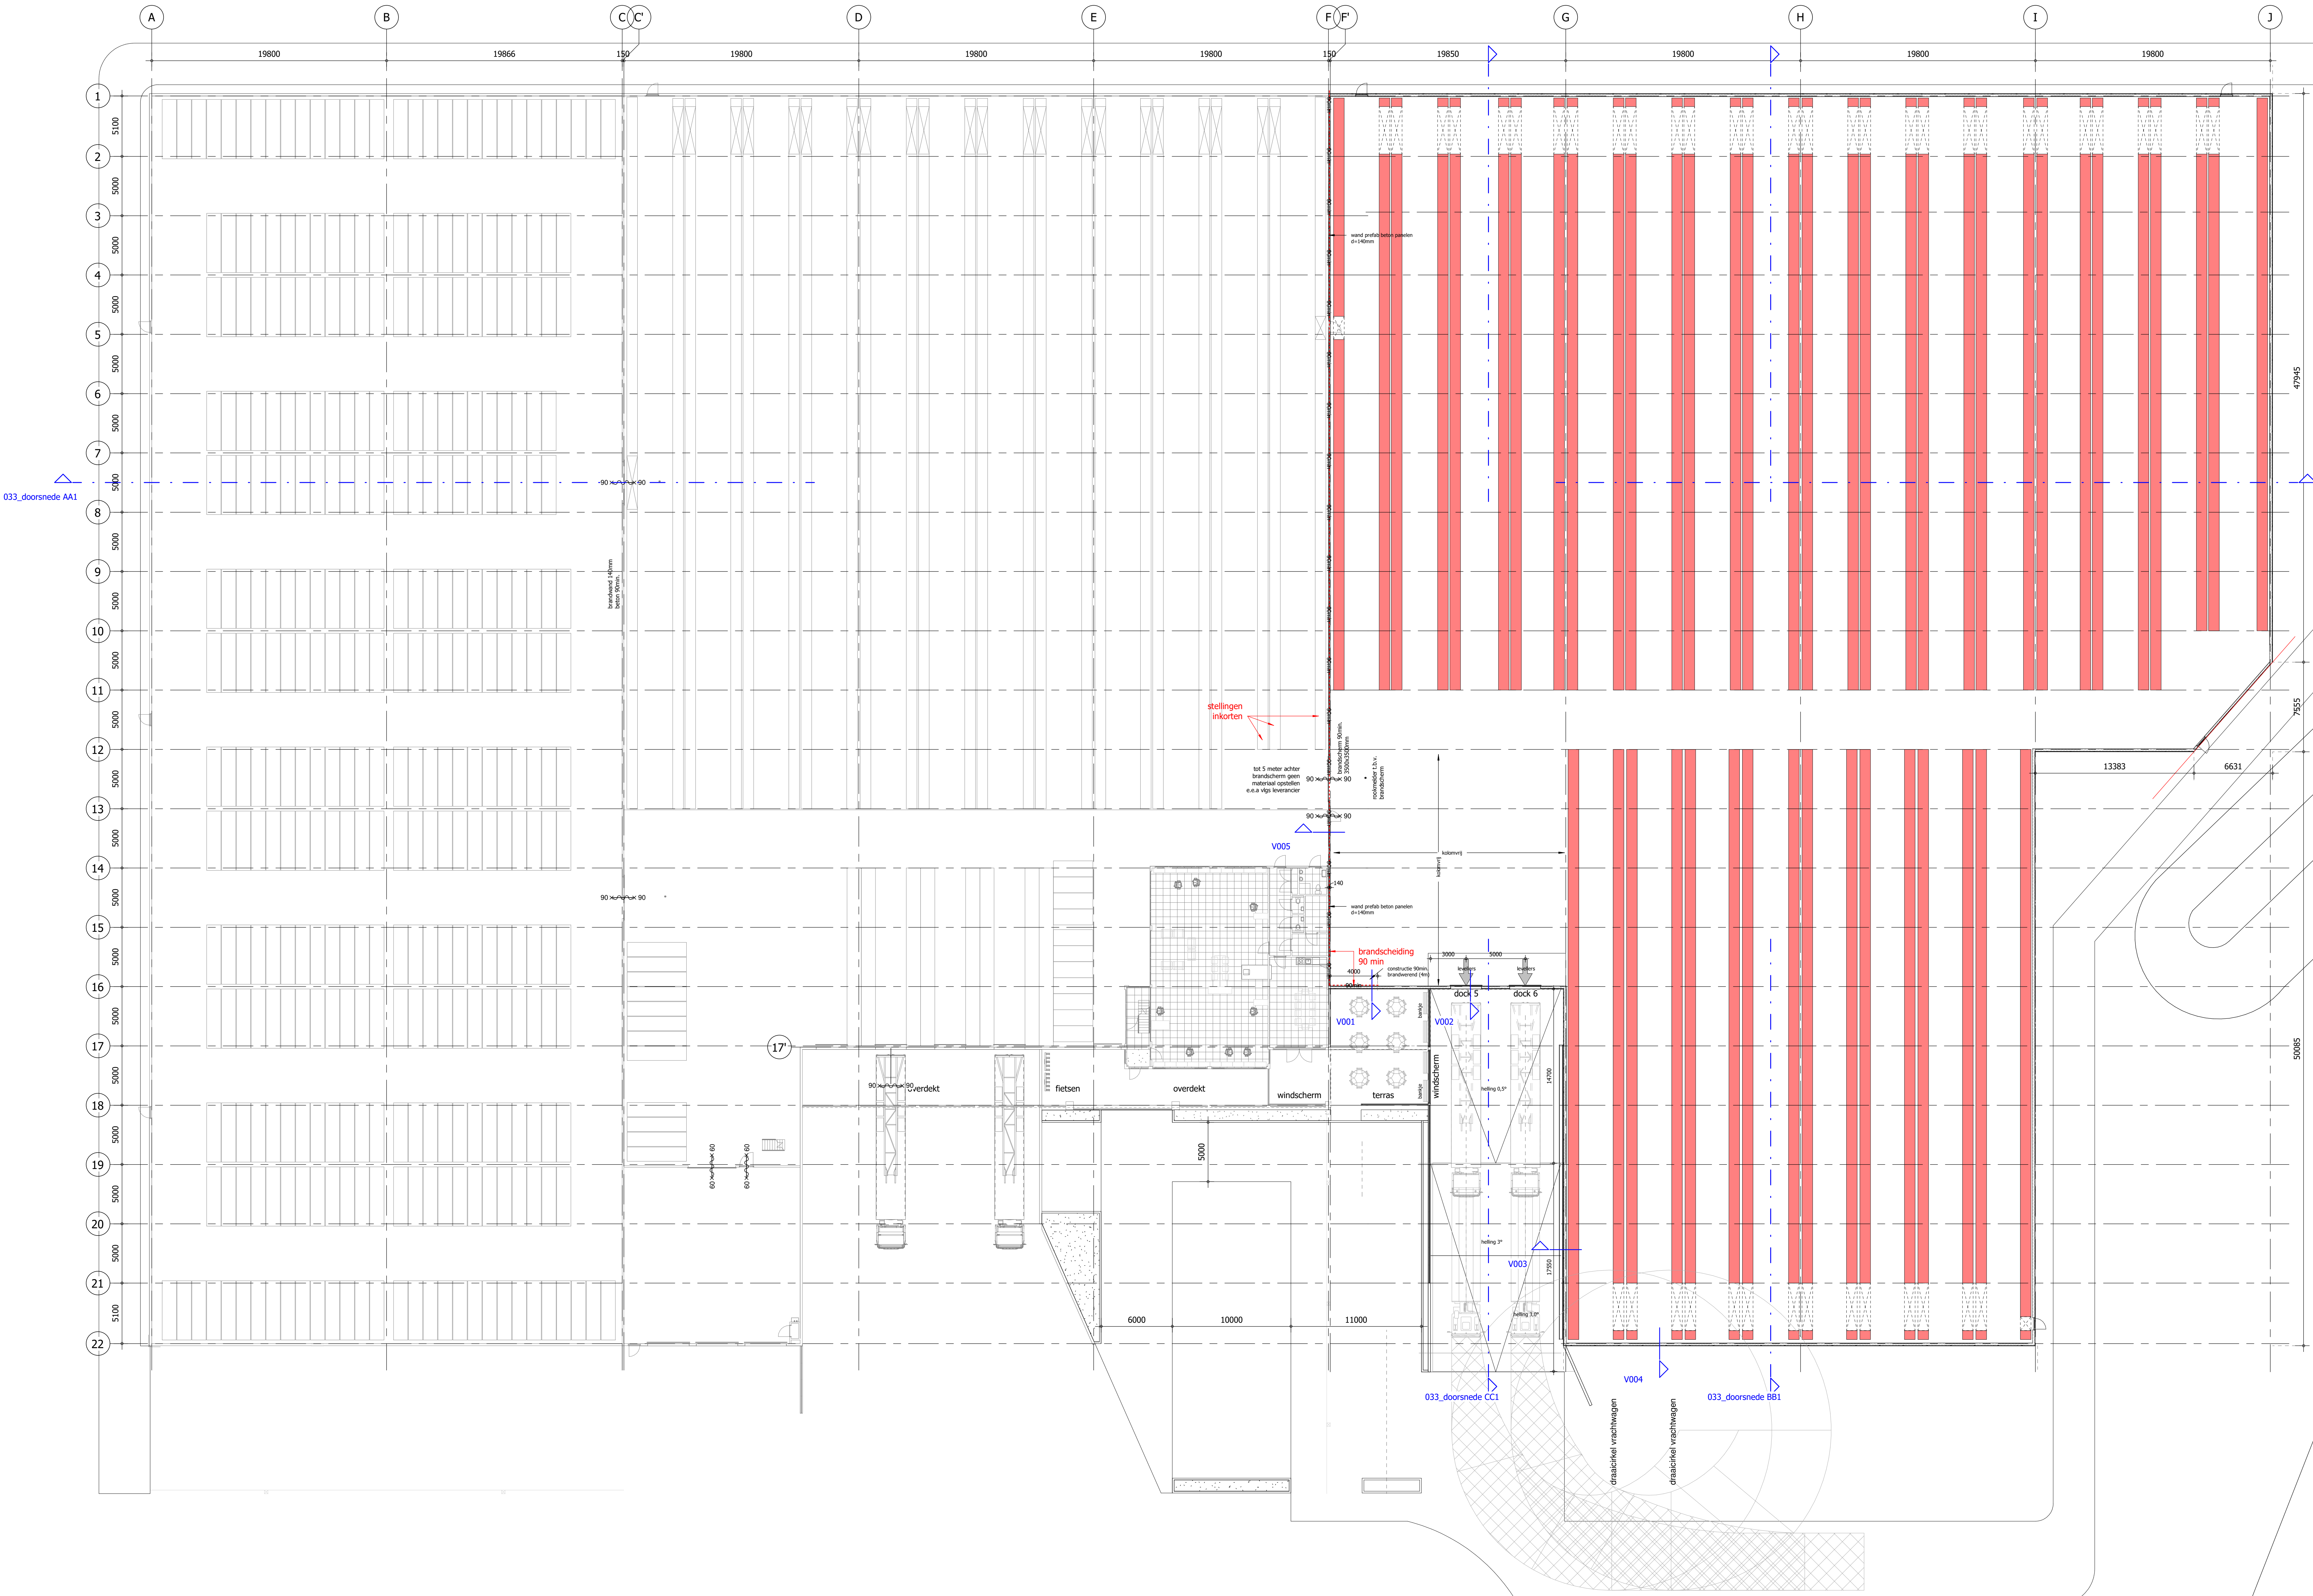

 - 60 MIN. BRANDWERENDE ZELFSLUITENDE DEUR
 - BRANDWERENDESLANG HANDEL
 - HANDELBRANDWERENDE

RELATIEVE WERKEN EN WERKEN V.O.G. OPNAME CONSTRUCTEUR





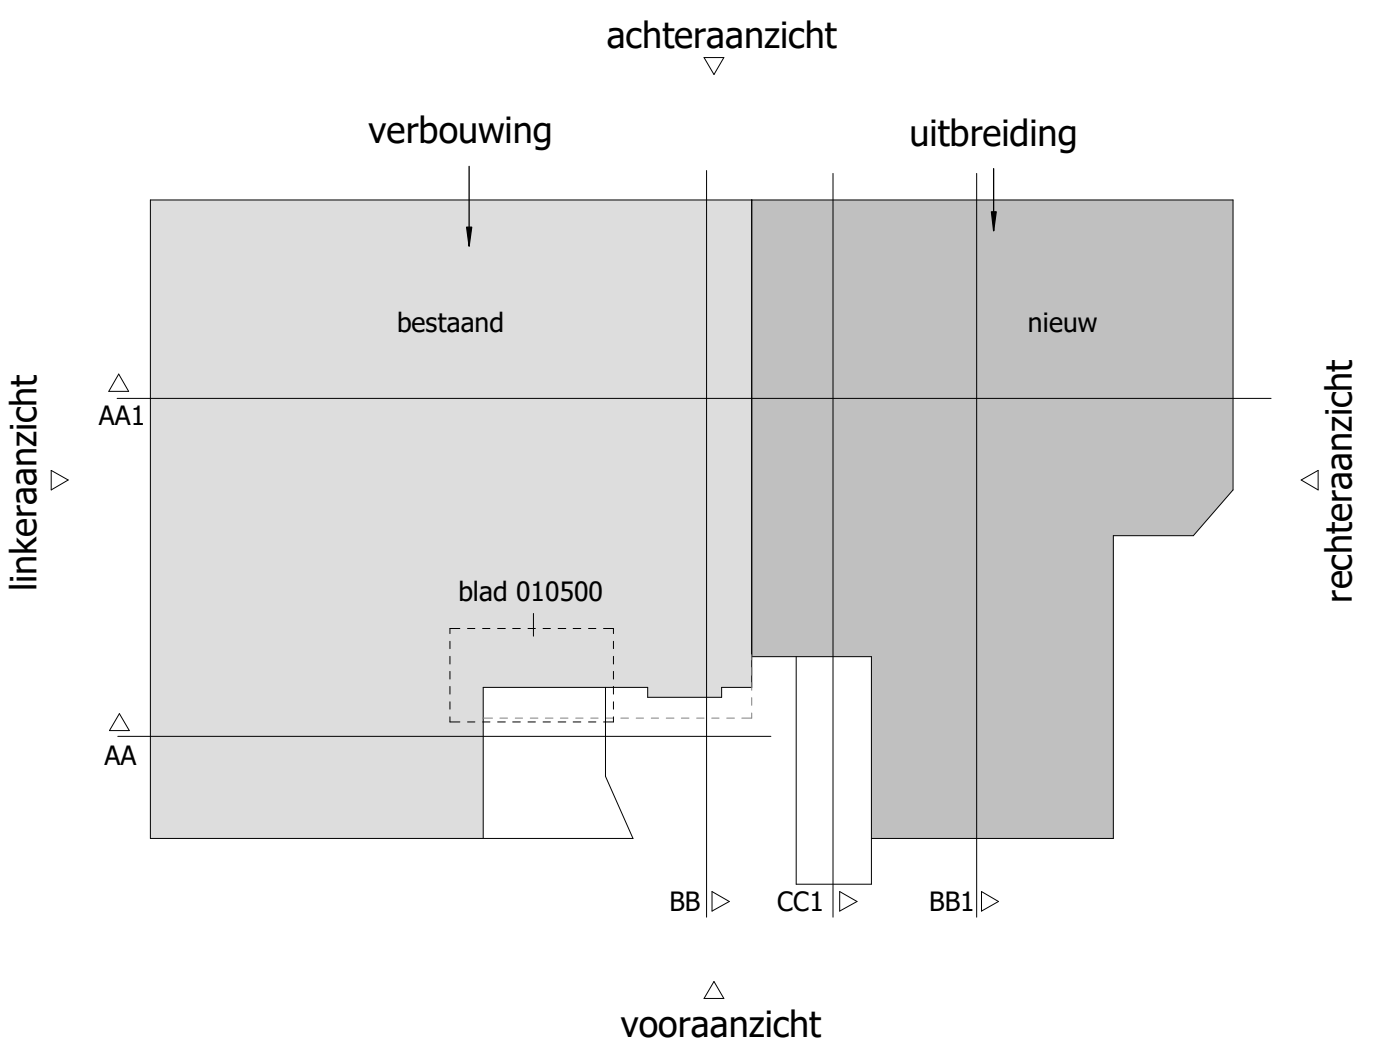

Opdrachtgever:	Wijntransport BV, Songertweg 17, 5961 NG, te Horst	Architect:	Ir. Roland Vereijken
Project:	Ontwerp voor verbouwen en uitbreiding van een bedrijfspand	Gedetaild:	Ing. Mario Geuze
Omschrijving:	plattegrond begane grond, nieuw aanvraag omgevingsvergunning	Schaal:	As indicated
Datum:	1: 23-06-2021 3: 5: 7: 4255		