



- NOTES
- Coordinates are in M
 - All units, equipment sizing and layout subject to receipt of vendor info
 - Drawing is made on basis SNR coordinate system

HOLDS

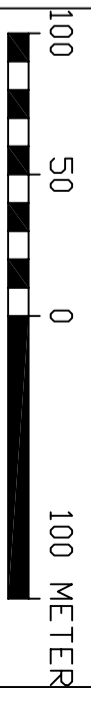

LEGEND

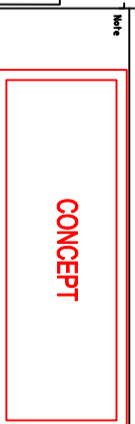

Rev.	Date	Description	Department	Station
0	30-Sep-20			PIP
P1	9-JUN-20	Concept for comments		PIP


For symbols and identifications systems

Fig. -	Unit	Scale	Req.	Formet
	Unit	SCALE	REG. MS	PIP
	Field	Scale: 00	Reg. MS	PIP

PLATTEGROND

Reference	Sheet	of	Revisions
			0

Shell Nederland Raffi/Chemie b.v.
 N/A:
 H/W:
 Sticker:

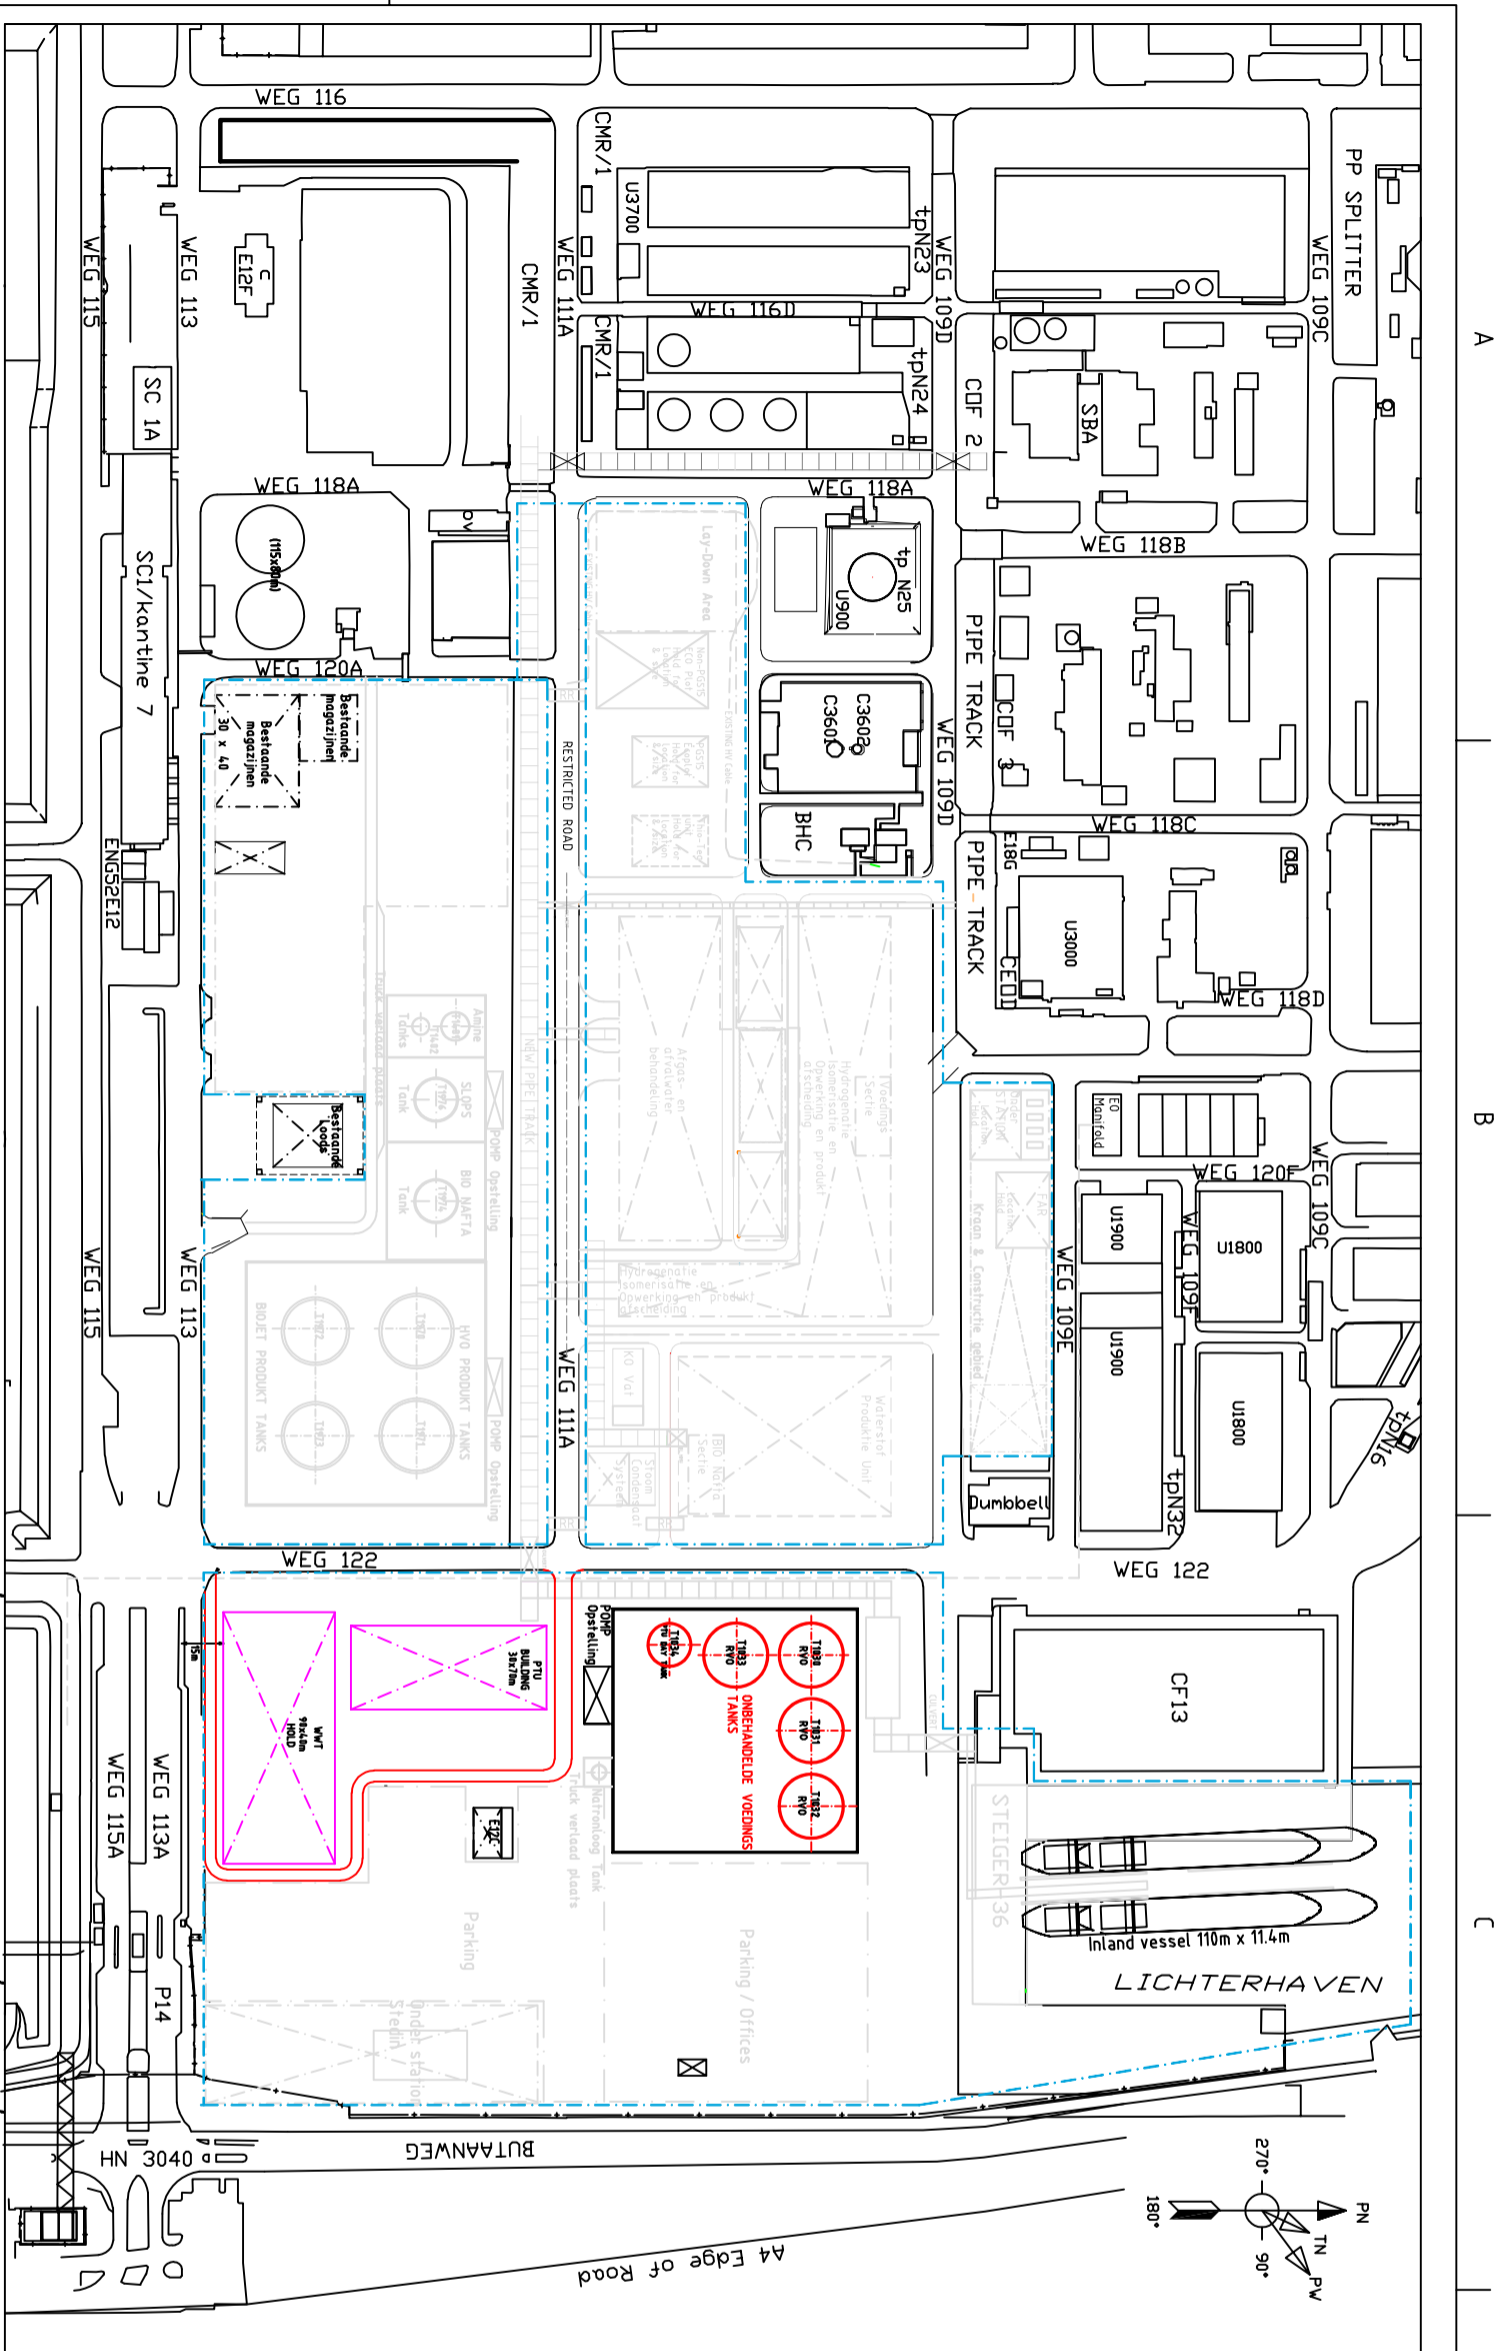

Numbers

A

B

C

AIM NUMBER