



DWARSPROFIEL DWP-1
Schaal 1:100


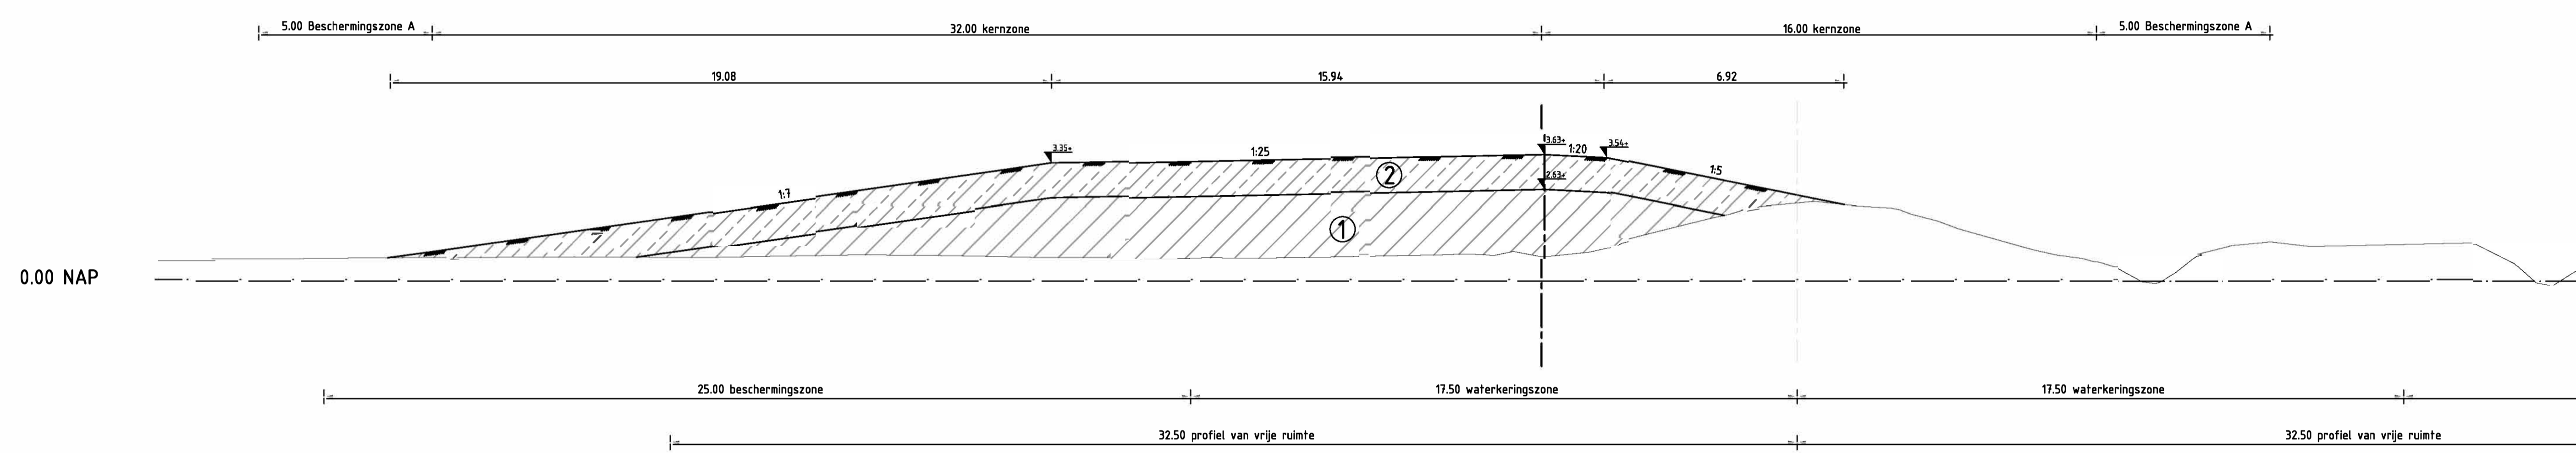

DWARSPROFIEL DWP-2
Schaal 1:100

Hoogte bestaand	0.990	1.000	1.010	3.000	

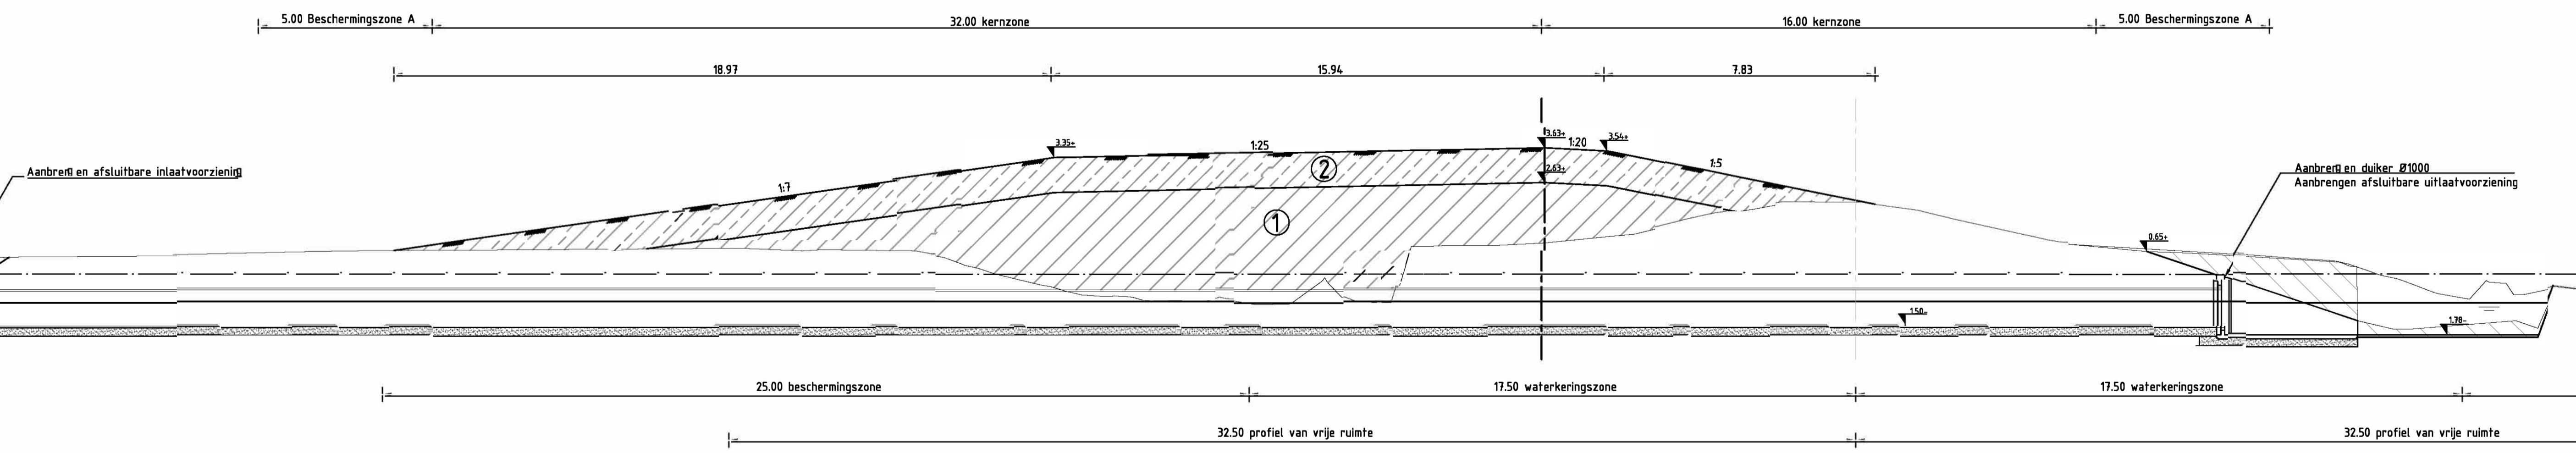

DWARSPROFIEL DWP-3
Schaal 1:100

Hoogte bestaand	0.990	1.000	1.010	1.620	
-----------------	-------	-------	--