


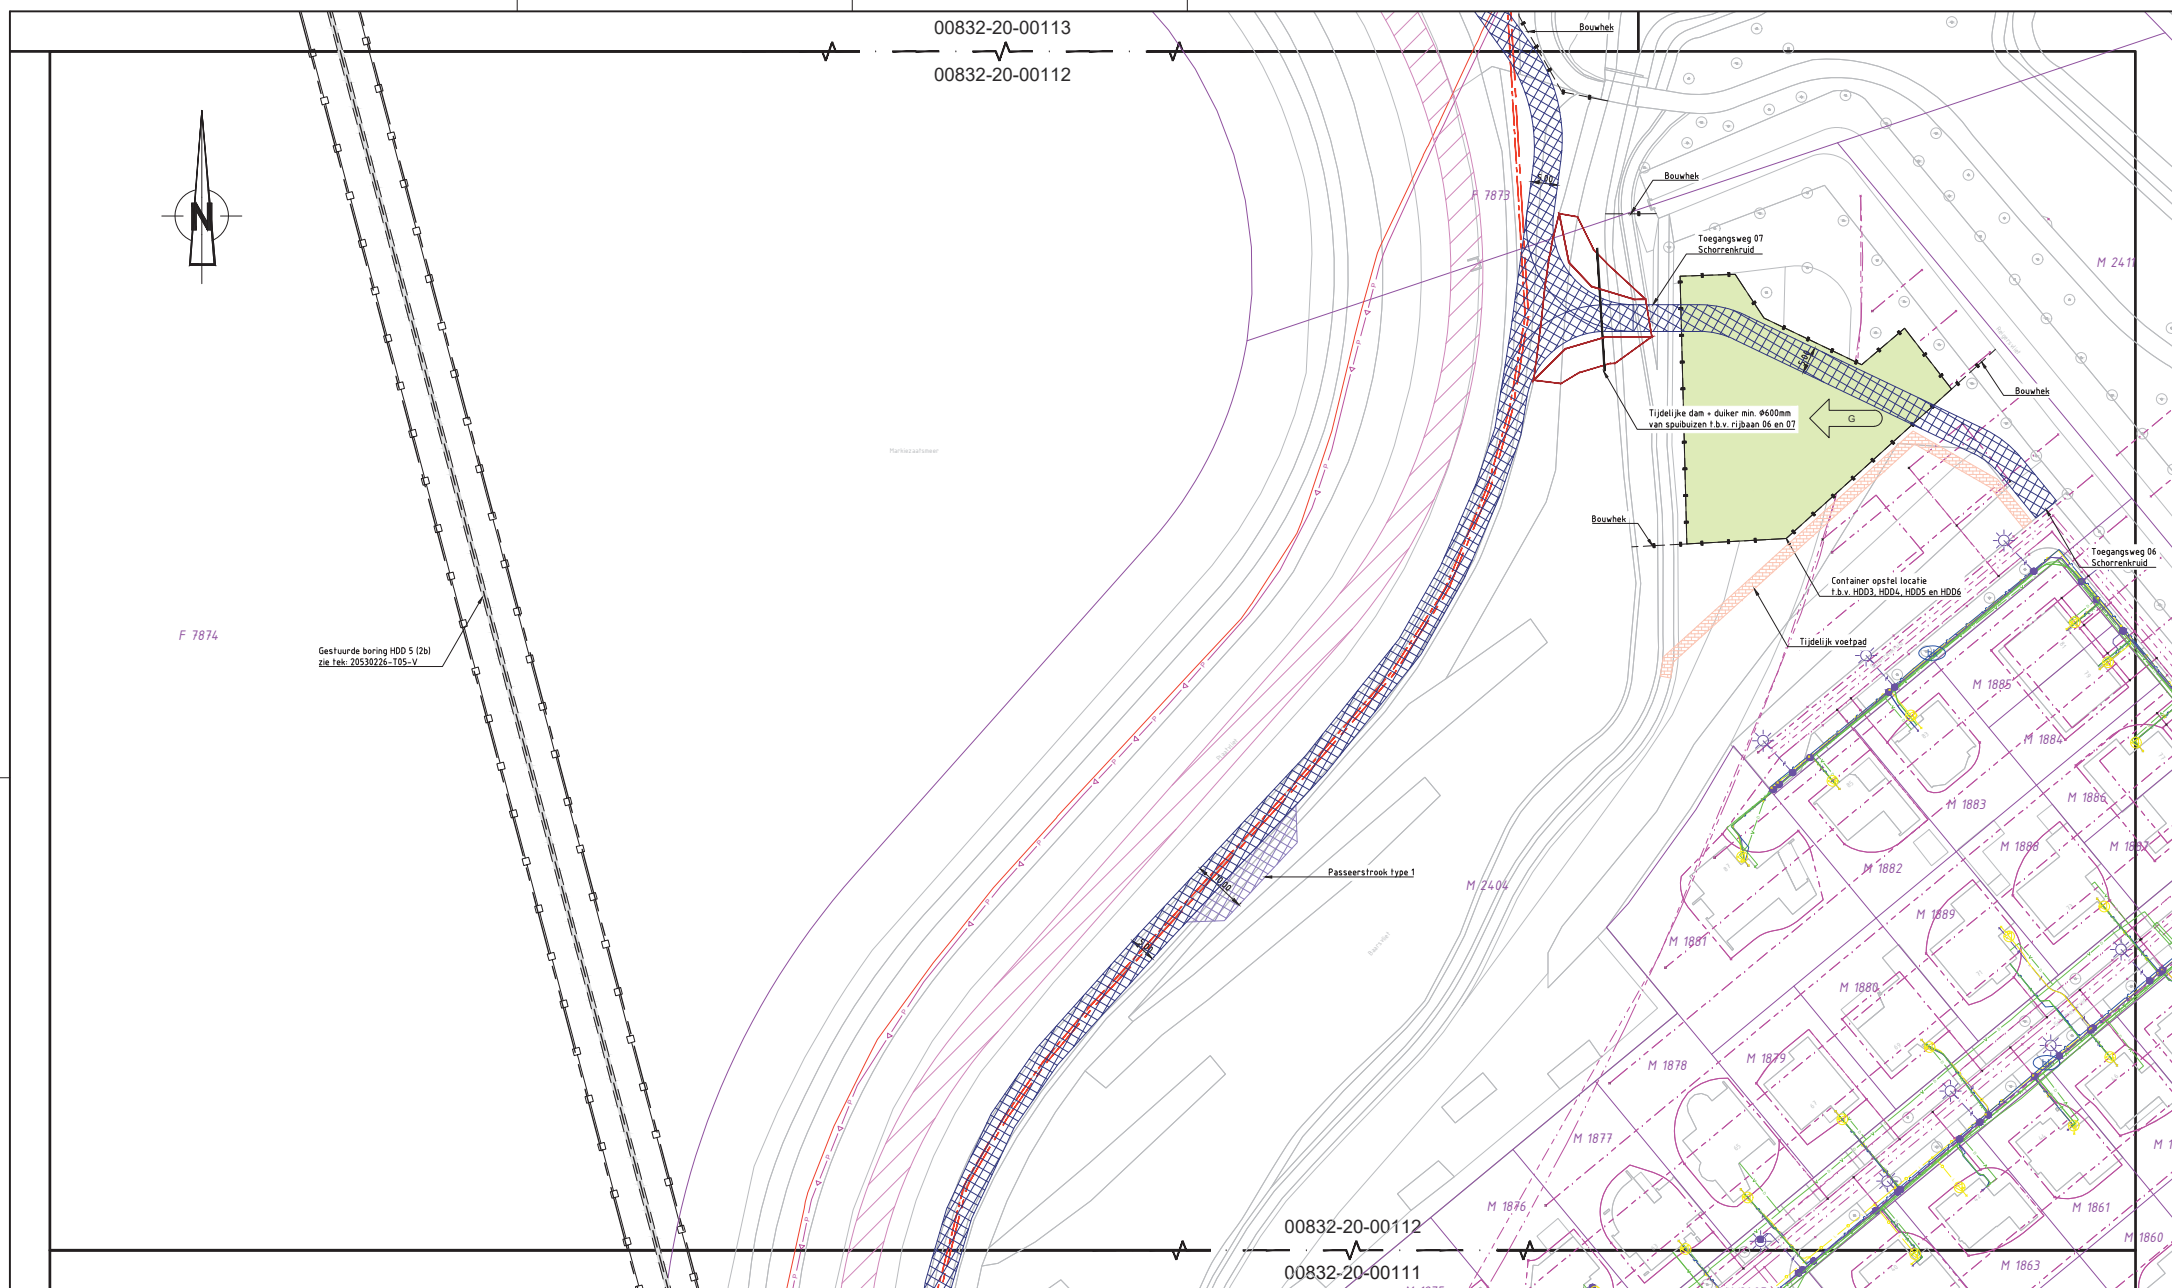

SITUATIE
SCHAAL 1:500

[illegible]

00832-20-00112.dwg	
--------------------	--