
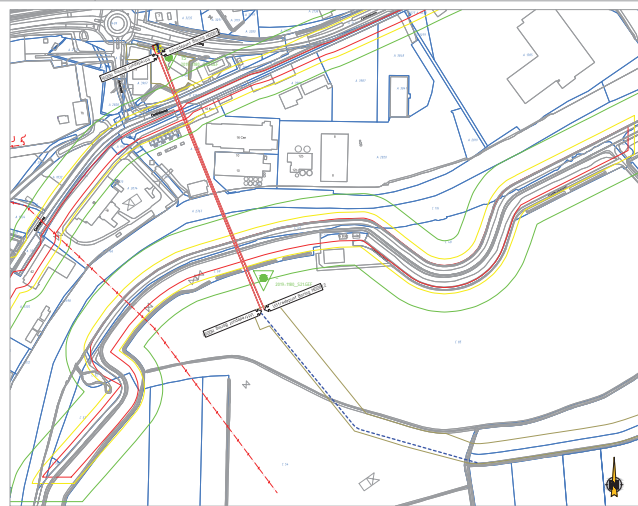
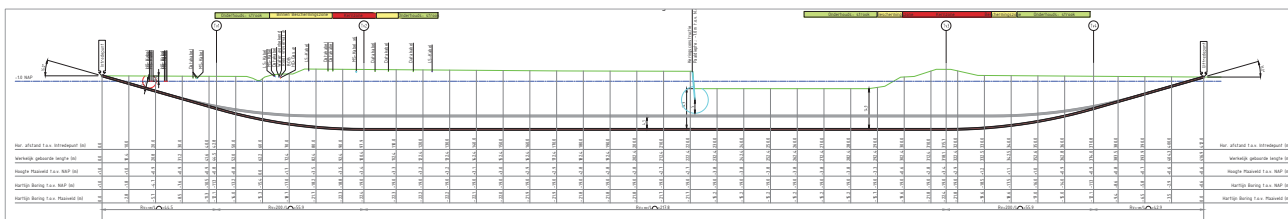
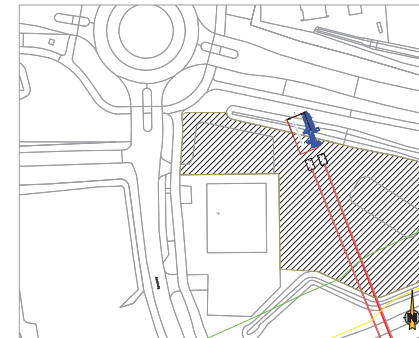
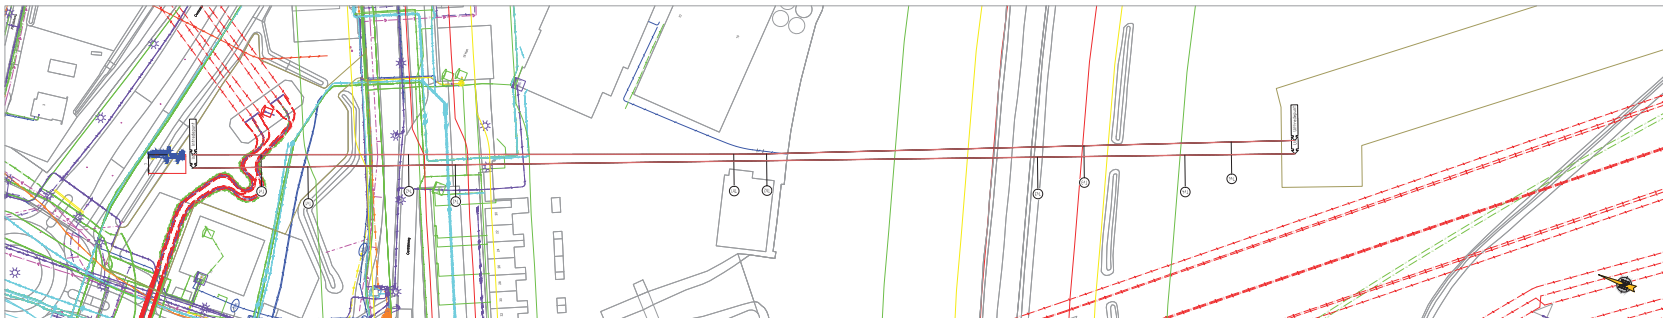




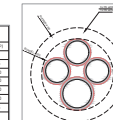

COÖRDINATEN

Legenda

COÖRDINATEN

Legenda

LEGENDA

COÖRDINATEN

Legenda

LEGENDA

COÖRDINATEN

Legenda