




BOVENAANZICHT SCHAKEL N_1.1000

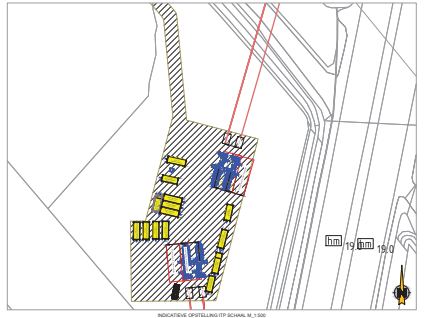


INDICATIEVE OPSTELLING ITP SCHAKEL N_1.500

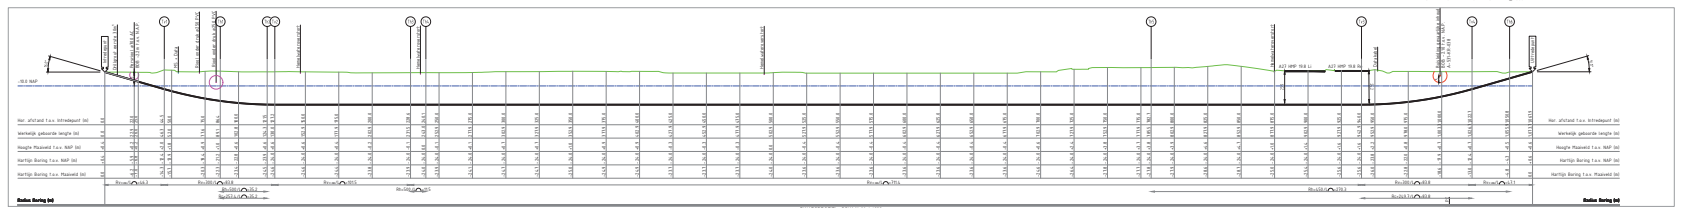


LONGITUDINAAL SCHAKEL N_1.100

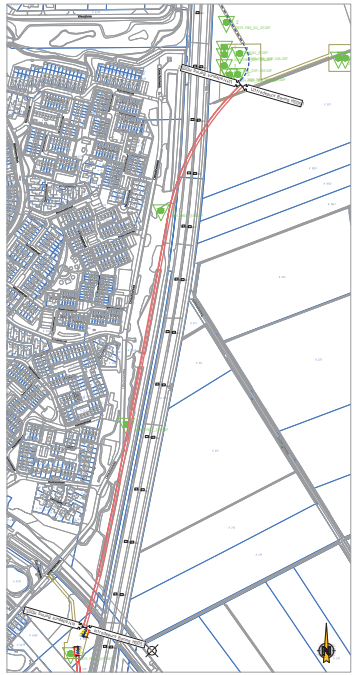


ONDERAANZICHT SCHAKEL N_1.500

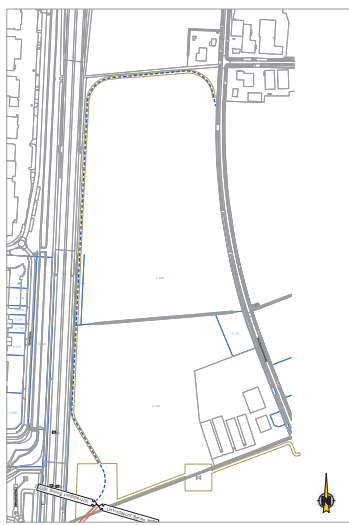

ONDERAANZICHT SCHAKEL N_1.500

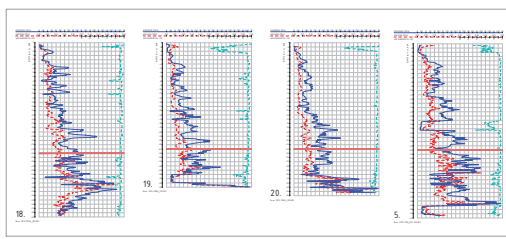


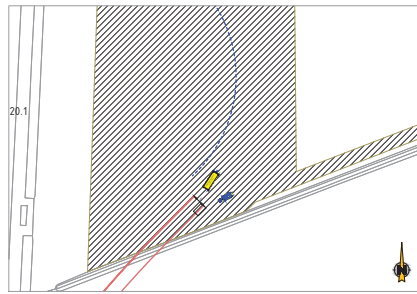

INDICATIEVE OPSTELLING ITP SCHAKEL N_1.500

COÖRDINATIE

Legenda

Legenda KLOC


