
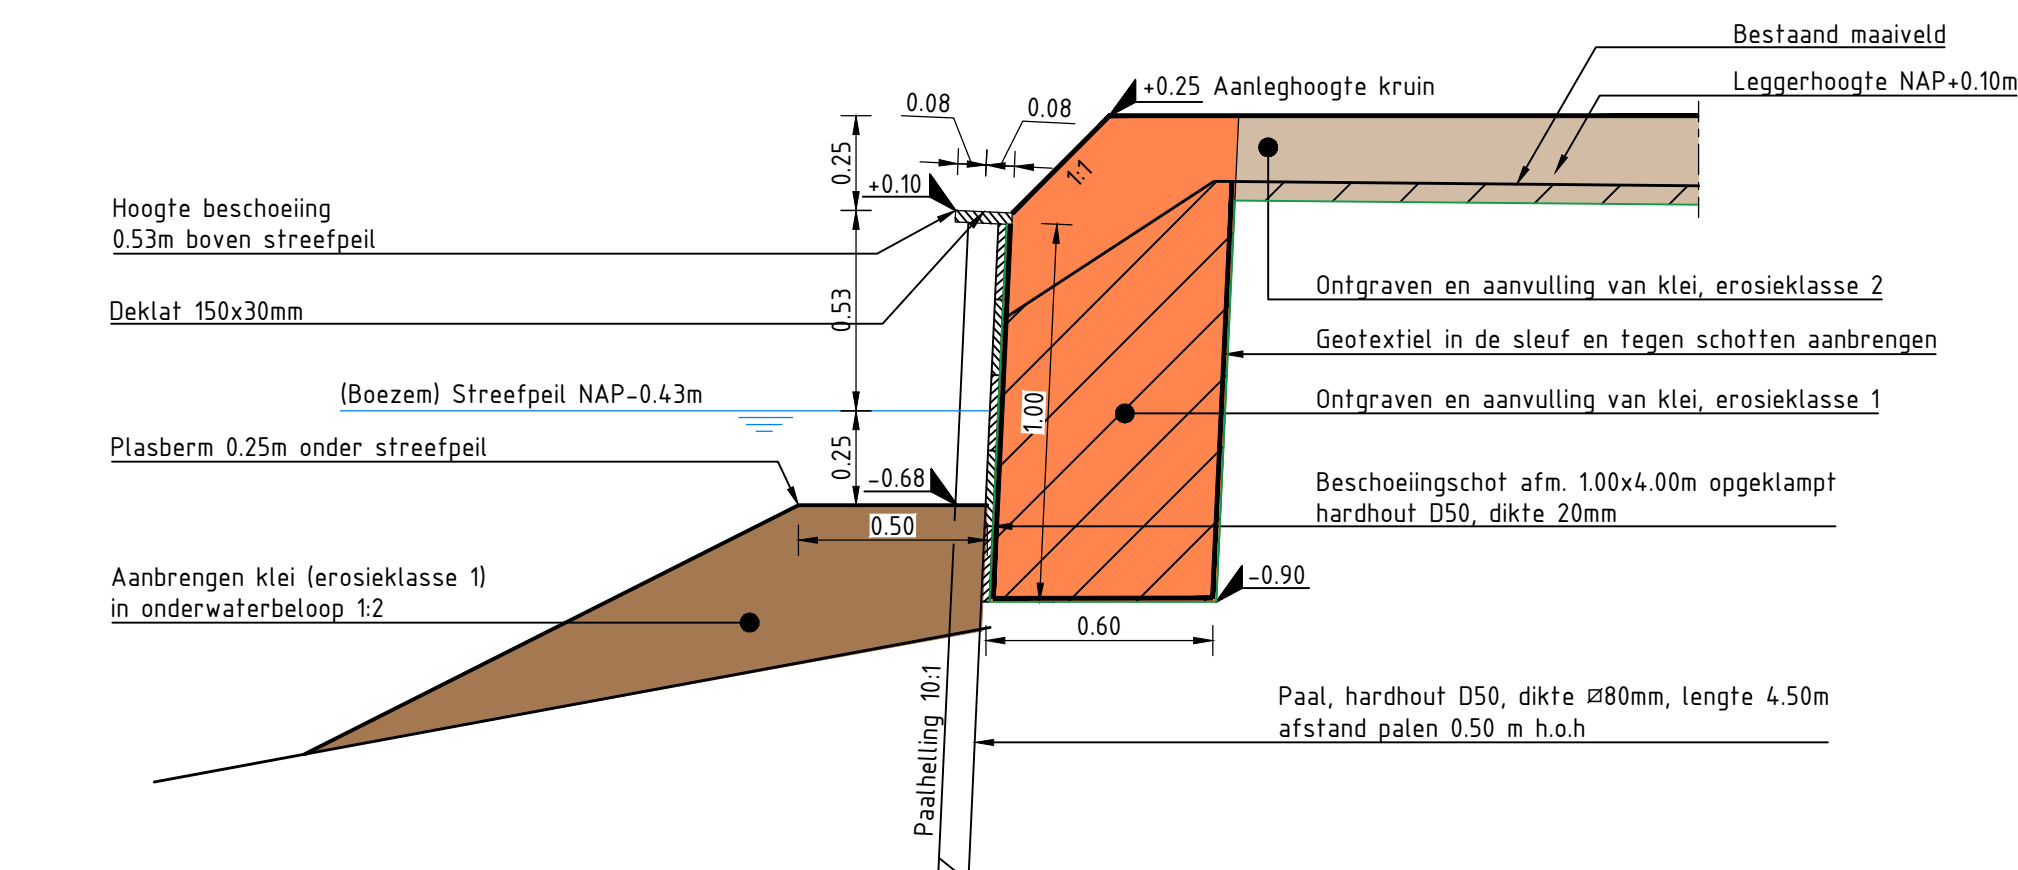


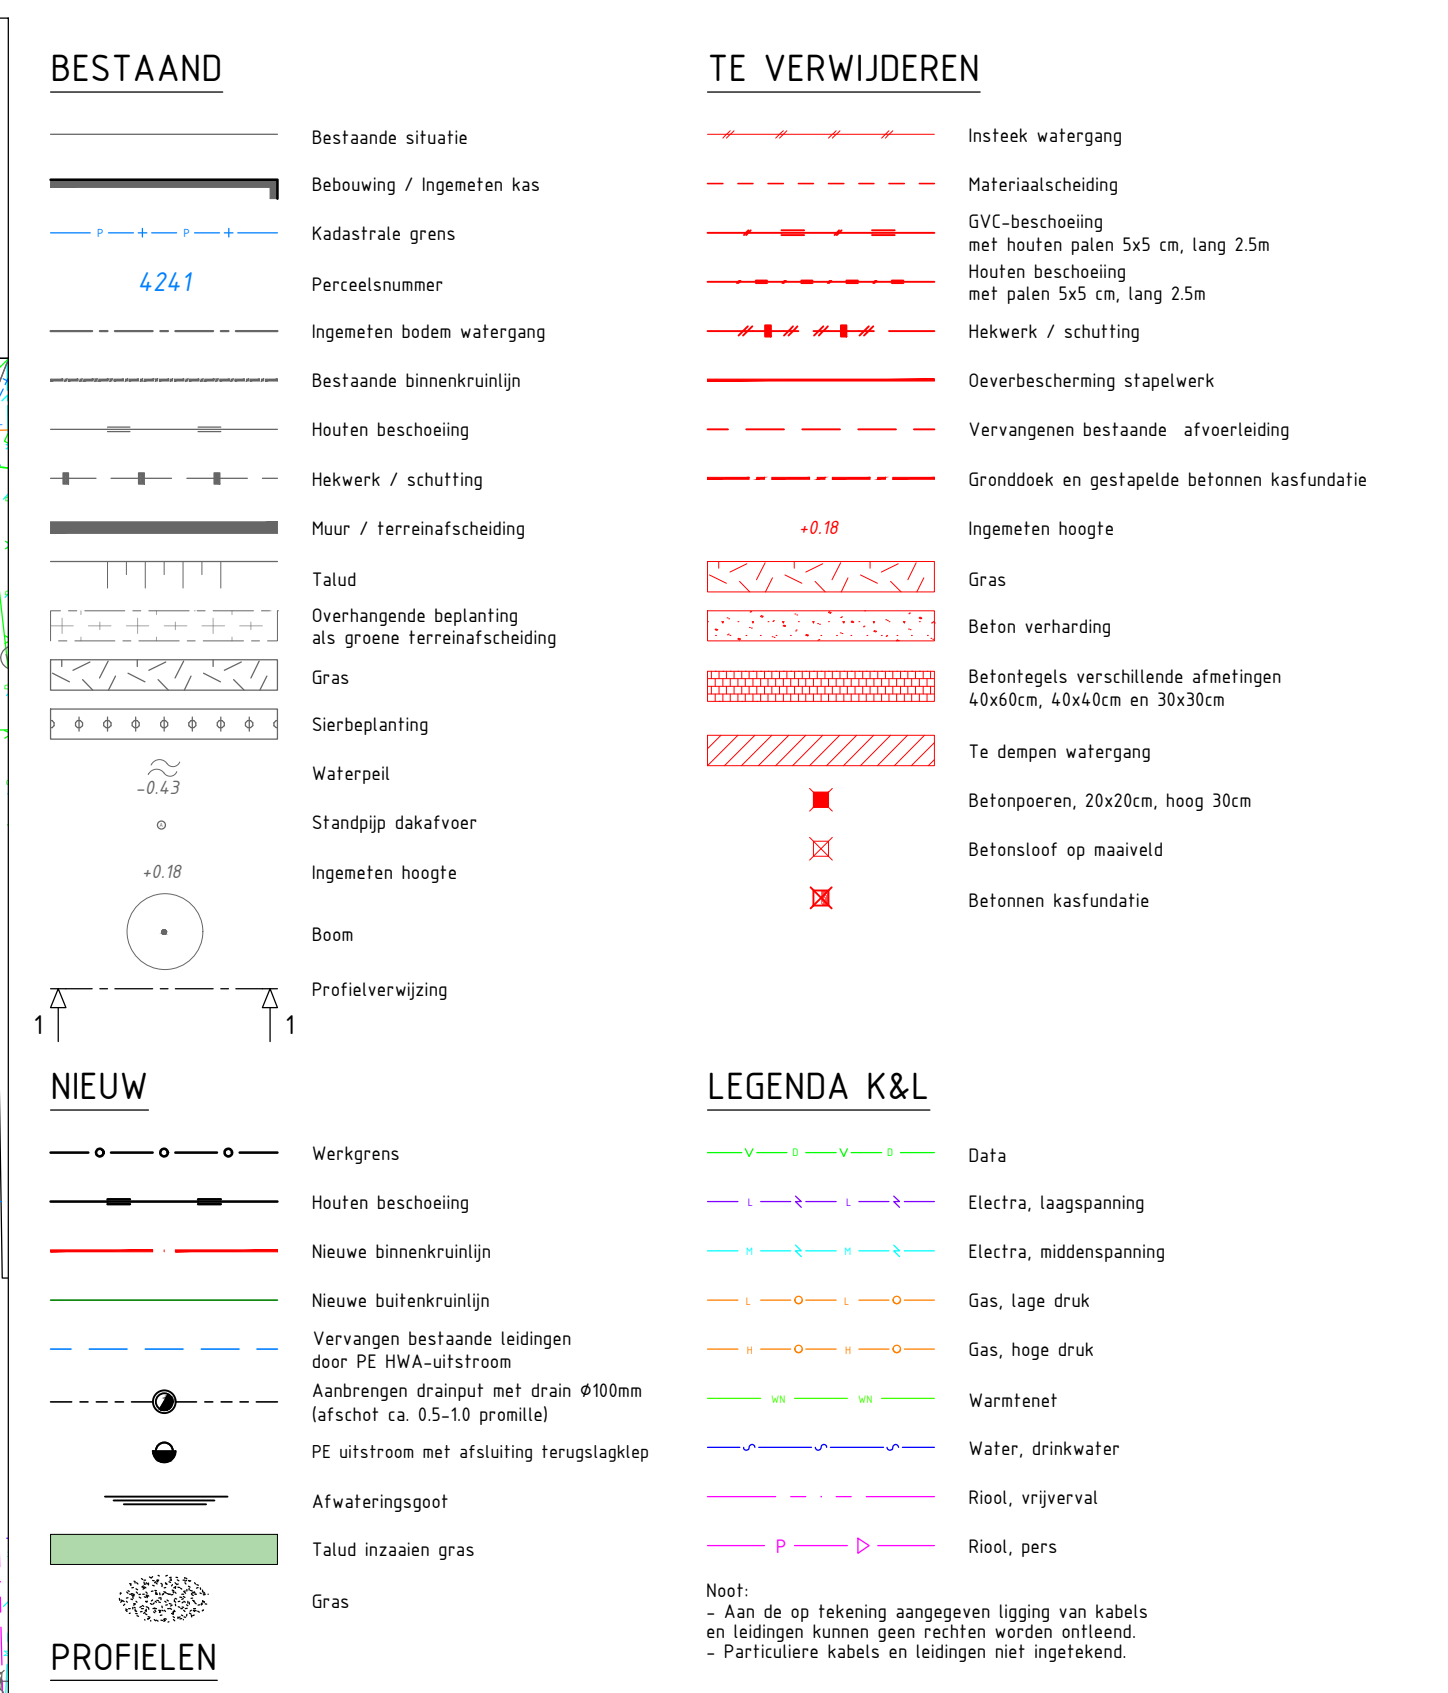

SCHAAL 1 : 20



