


Legenda

 Grond Aanvullen
 Grond Ontgraven

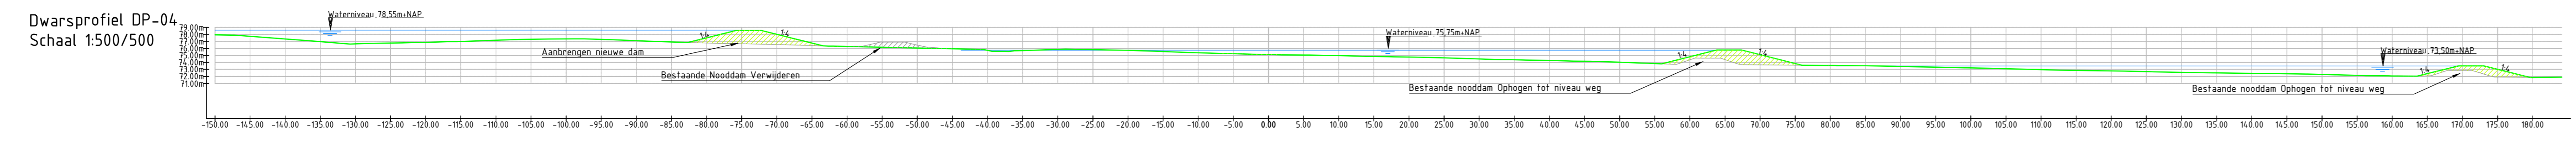

Legenda

1:500 2022
 Waterschap Limburg
 project: Water in Balans Meerssen Fase 2
 opdrachtgever: Waterschap Limburg
 ontwerp: [] getoetst: [] afgekeurd: []
 datum: []

Royal HaskoningDHV
 Enhancing Society Together
 HaskoningDHV Nederland B.V.
 documentcode: DEFINTIEF
 documentversie: 1.0
 documentnaam: BG4434-101-101-102