
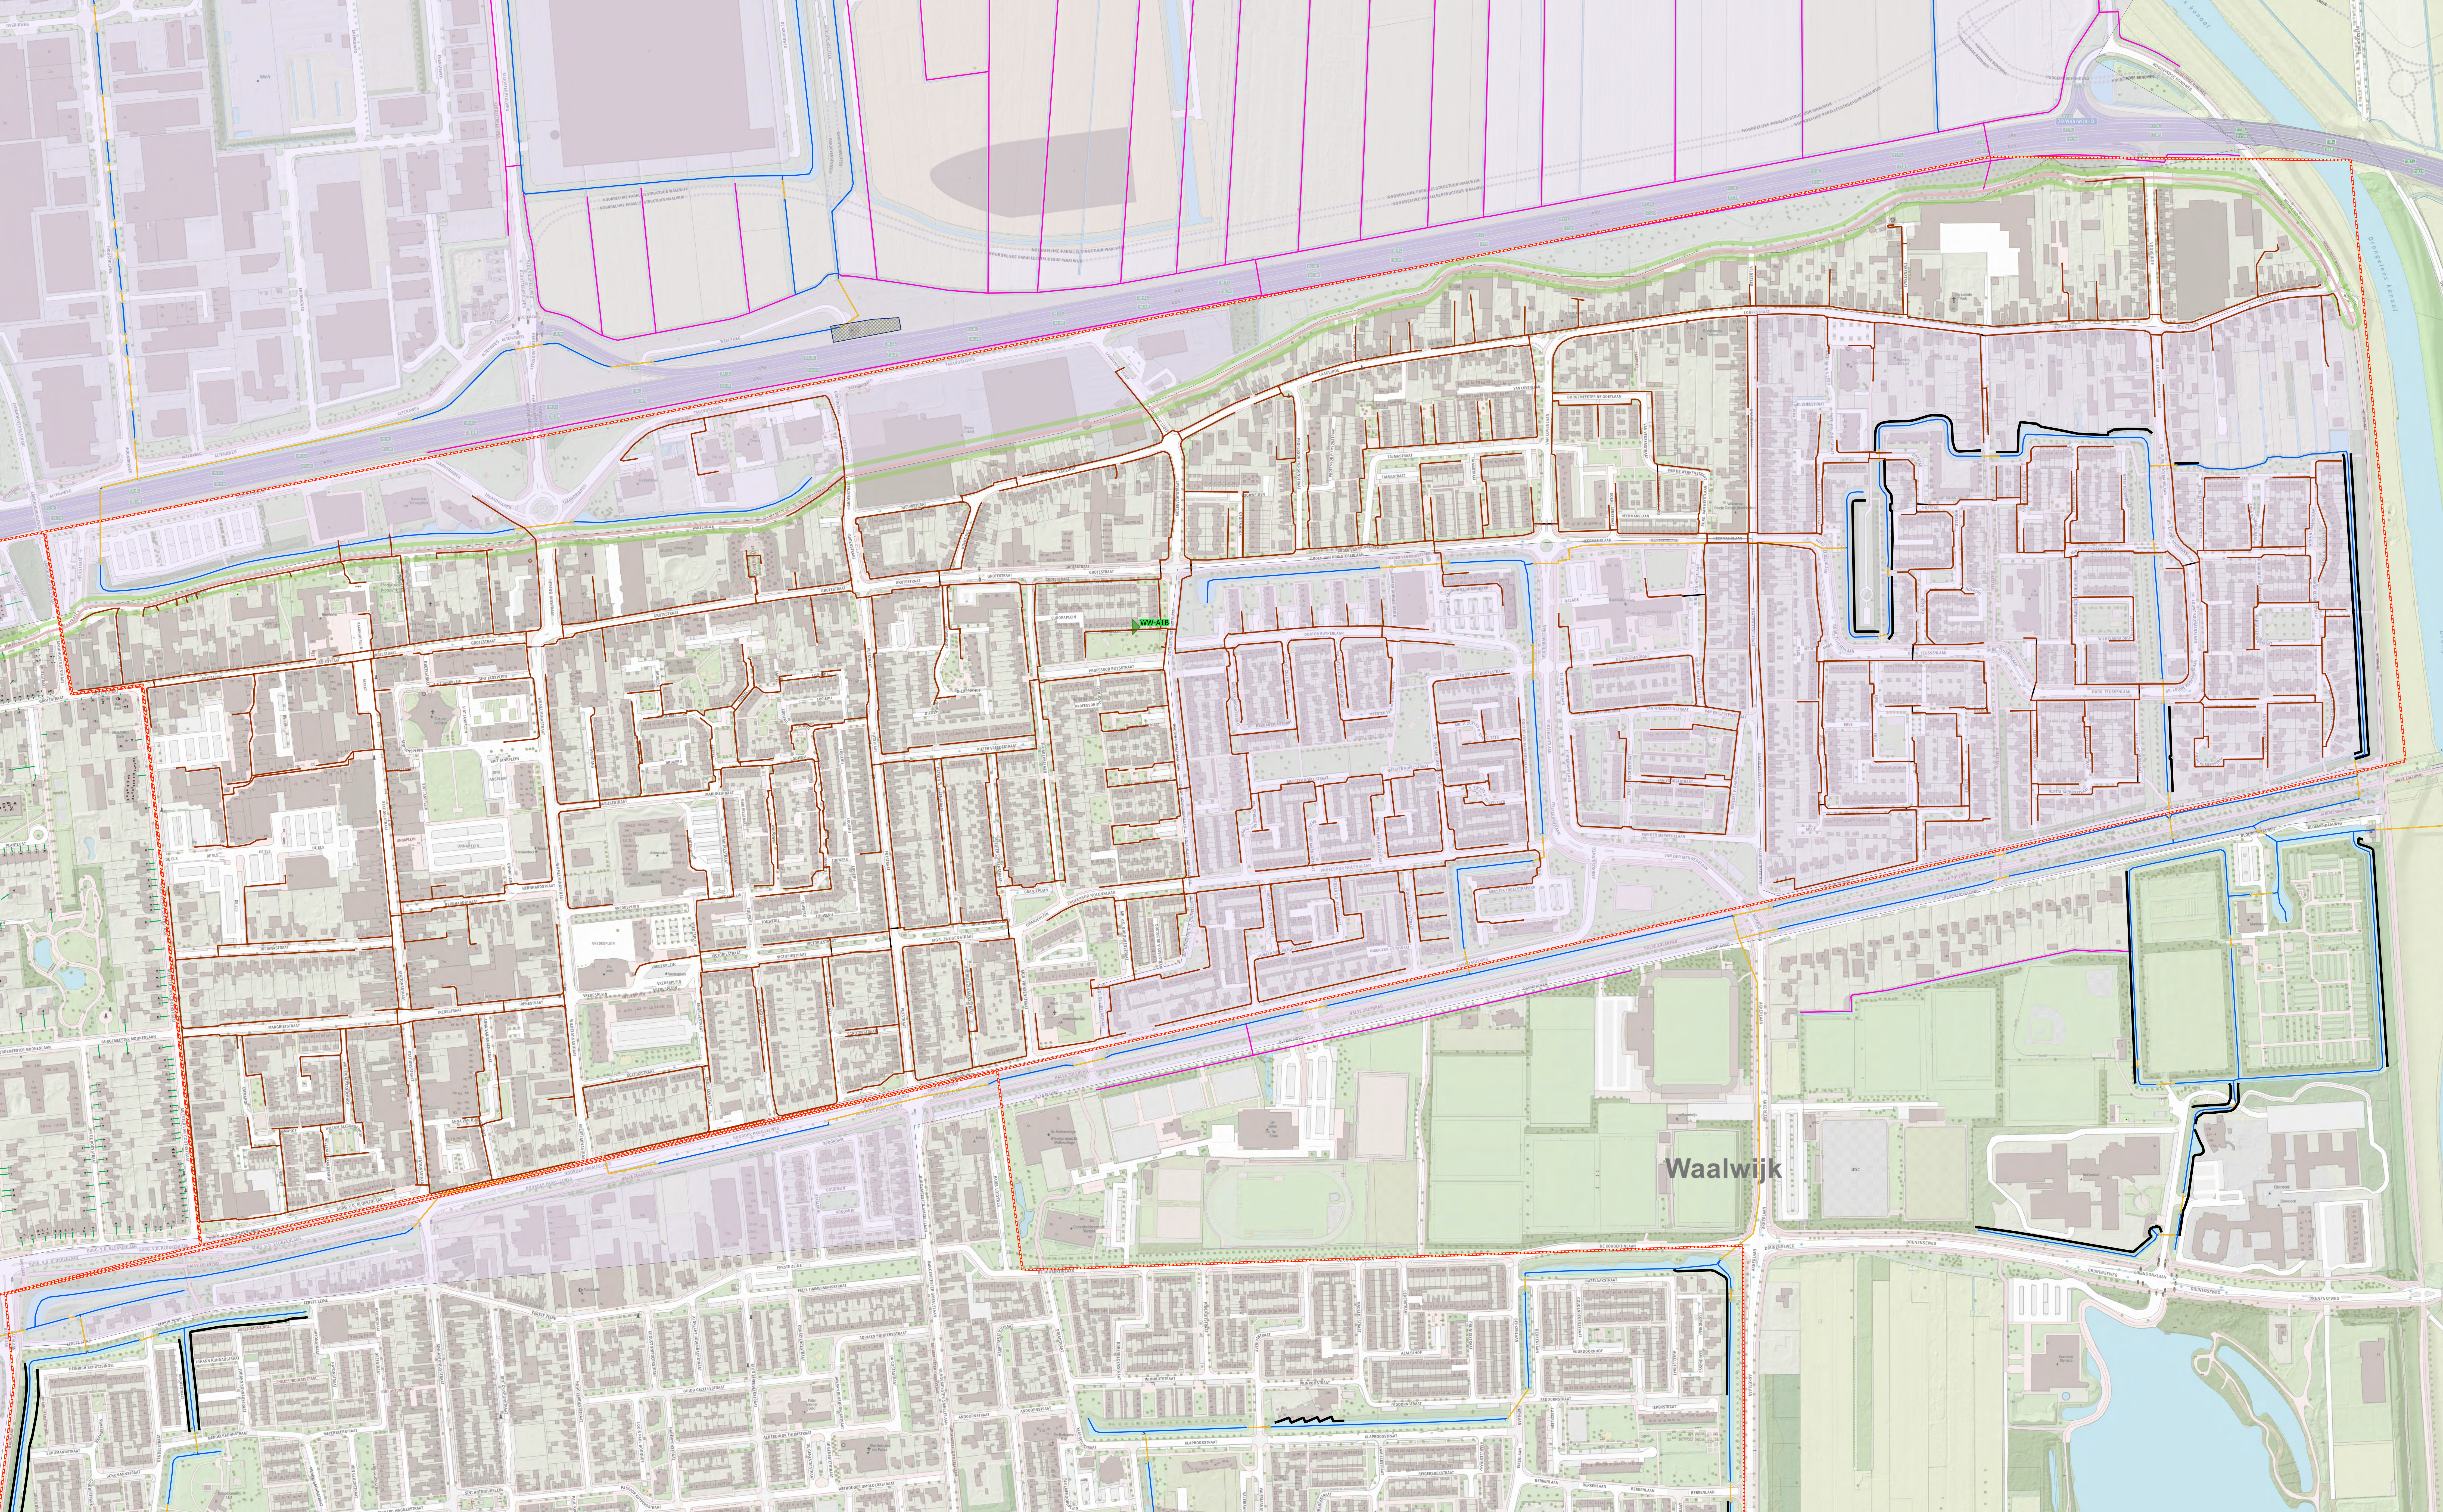


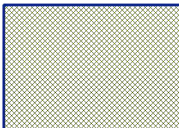

Instemmingstekening t.b.v. Glasvezelnetwerk Waalwijk

 Eigendom Waterschap

 Beschermingszone

 Waterkering

 Duiker


 Afwijkende beschermingszone

 Categorie A waterloop

 Categorie B waterloop

 LEGGER.PB PEILBESLUIT

 POP

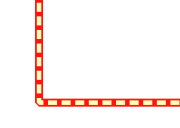 Area

 Geul

 Persing


 Boring

Legenda


open dutch fiber


Artemis
Integrated Technical Services

Scale
1:2,400

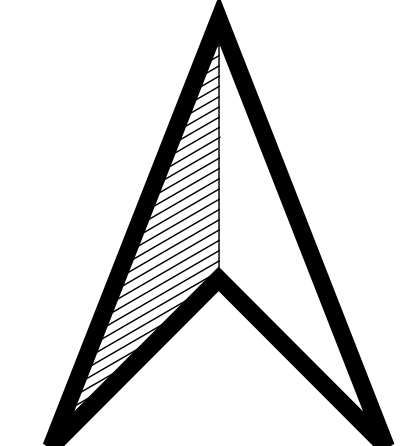

Artemis ITS GmbH
Von-Hünefeld-Strasse 1a
50829, Köln, HRB 89449
T: +49221 168056-0