



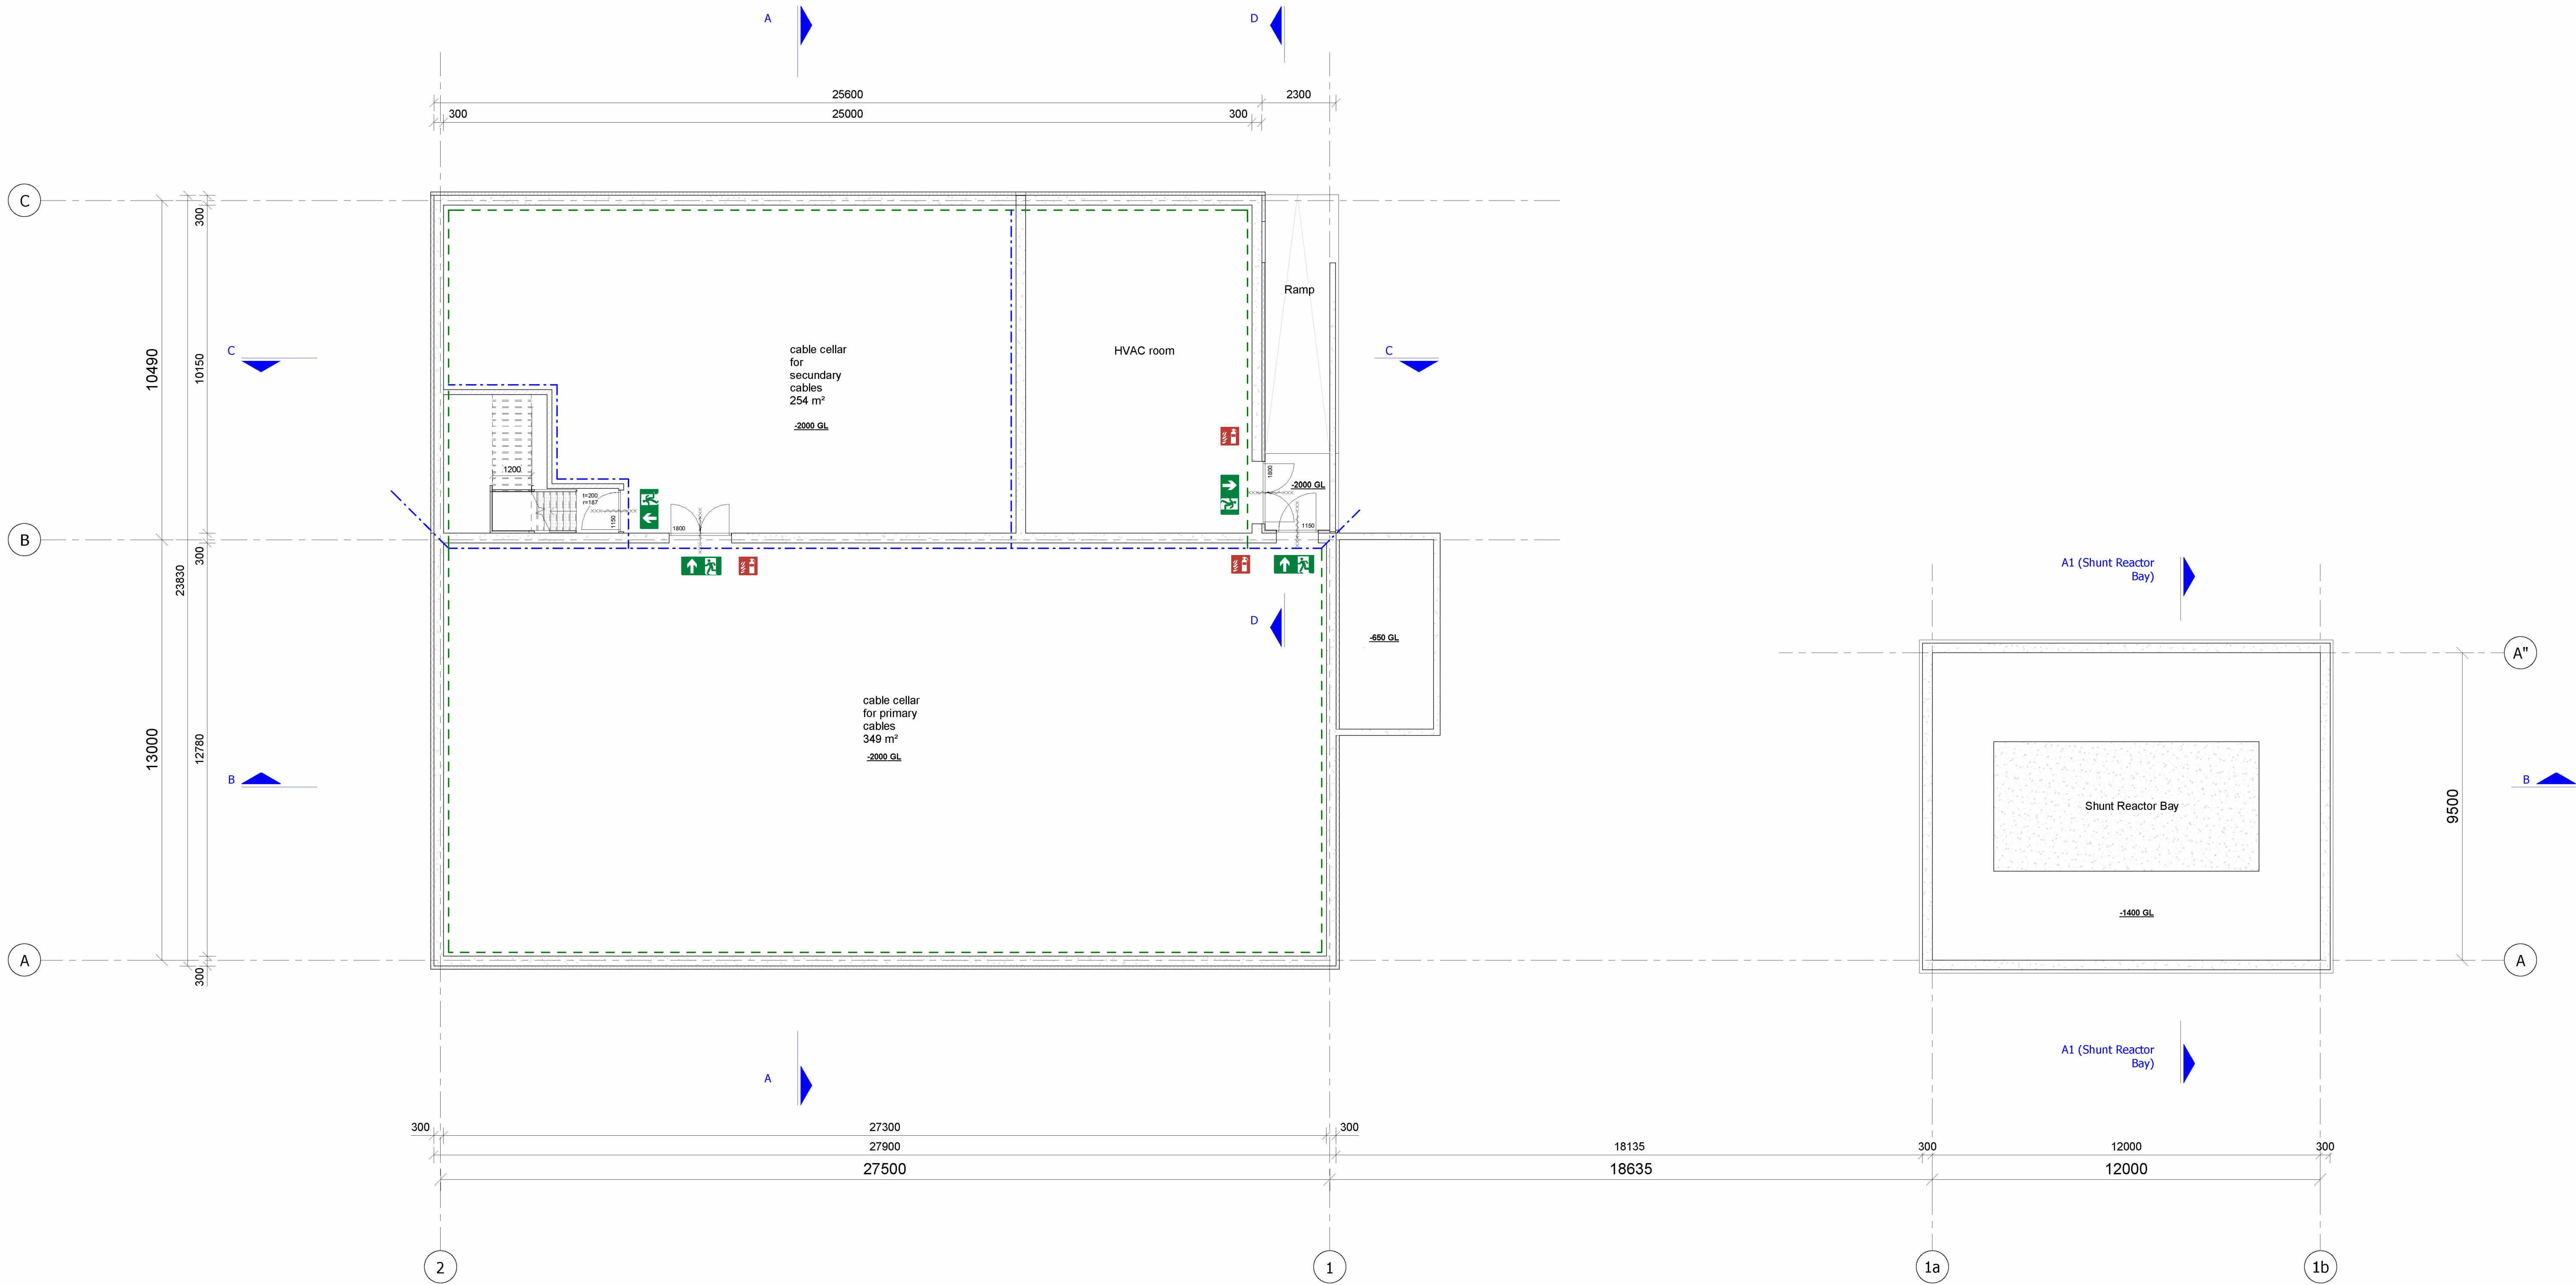

Legend / Renvooi

- concrete cast in place / beton in het werk gestort
- precast concrete / prefab beton
- sand-lime brick / kalkzandsteen
- Insulation EPS 100 mm / isolatie
- facade construction from the inside out:
 - steel box profiles,
 - insulation,
 - air cavity,
 - wooden facade finish
- fire resistant wall 30 minutes / 30 min. WBDBo
- fire resistant wall 1 hour / 60 min. WBDBo
- fire resistant wall 2 hour / 120 min. WBDBo
- fire resistant door 120 minutes with self closing latch / brandverende deur 120 min. WBDBo; zelfsluitend
- fire resistant door 60 minutes with self closing latch / brandverende deur 60 min. WBDBo; zelfsluitend
- fire resistant door 30 minutes with self closing latch / brandverende deur 30 min. WBDBo; zelfsluitend
- fire alarm control panel / brandmeld centrale
- BMC
- emergency exit (straight / upstairs) / vluchtrichting rechtdoor of naar boven
- emergency exit (to the right/left) / vluchtrichting links/rechts af
- Fire extinguisher / brandblusser

Function of building by dutch regulation (Gebruiksfunctie):
- Industrial (lichte industrie)
Usage of rooms by dutch regulations:
- Technical rooms for equipment (and not for people to stay)

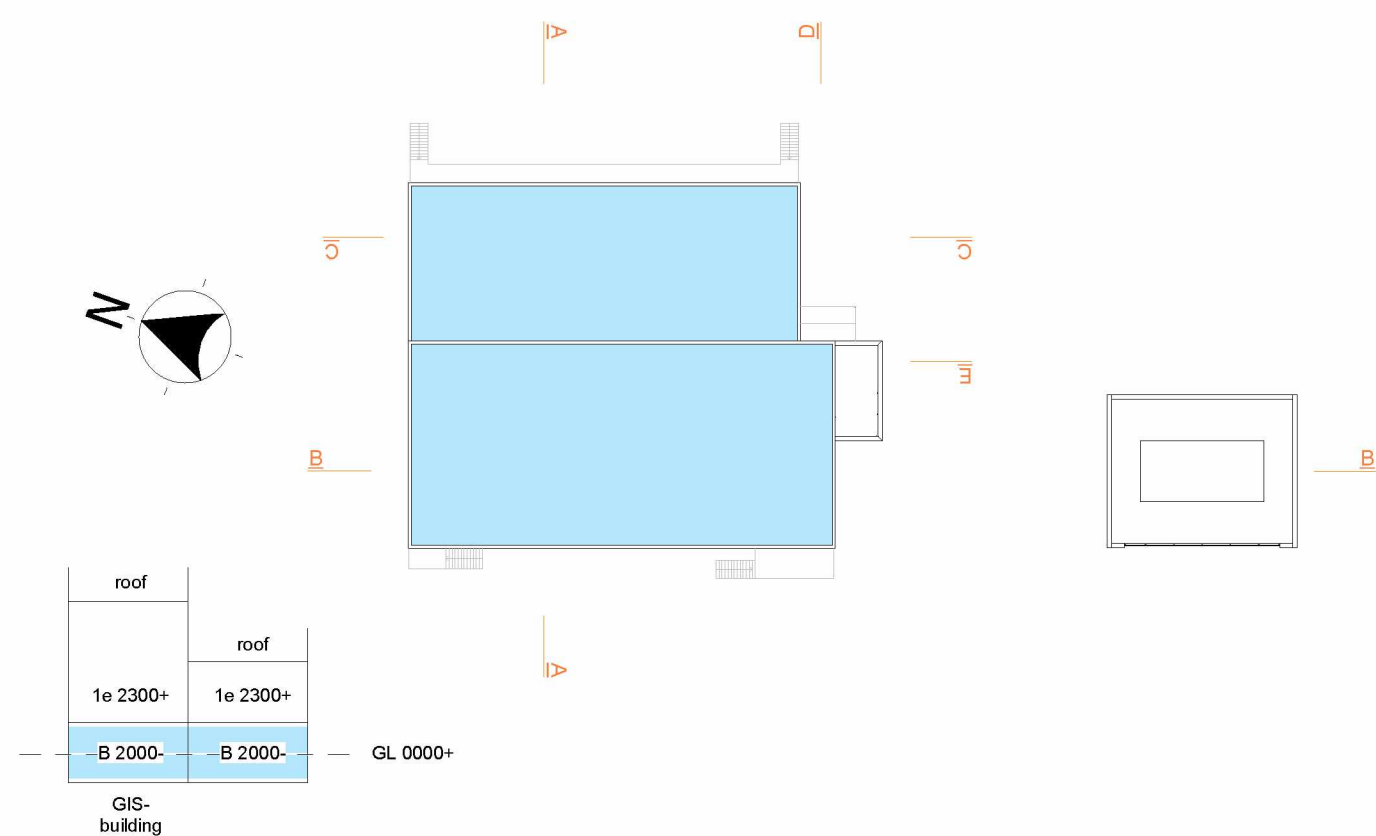

I				
H				
G				
F				
E				
D				
C				
B				
A				
O				
Comments adjusted		18-05-2022	EGM	EGM
1st Issue		06-05-2022	EGM	EGM
Wijziging nr.	Omschrijving	Datum	Getekend	Controle

Status: Basis of Design

Ontwerpfase: BO

Projectomschrijving
Shell-HH1 Gridco

Schaal: 1:100
Formaat: A1 (1189)
Project nr. 1210010

Onderdeel
Overview floorplan basement

Tekening nr. 10022-04-01000
Doc. nr.
Opdrachtgever
Shell

Visser &



een VolkerWissels onderneming

Visser & bv
Waalhaven Z.z. 11, 3089 JH Rotterdam
Postbus 54508, 3008 KA Rotterdam
Telefoon +31 (0)10 313 10 00

E-mail info@visserensmitbouw.nl
Internet www.visserensmitbouw.nl

Powered by EGM



Visser & 2011 de Oosterschelde
www.visserensmitbouw.nl
gecertificeerd ISO 9001:2008