




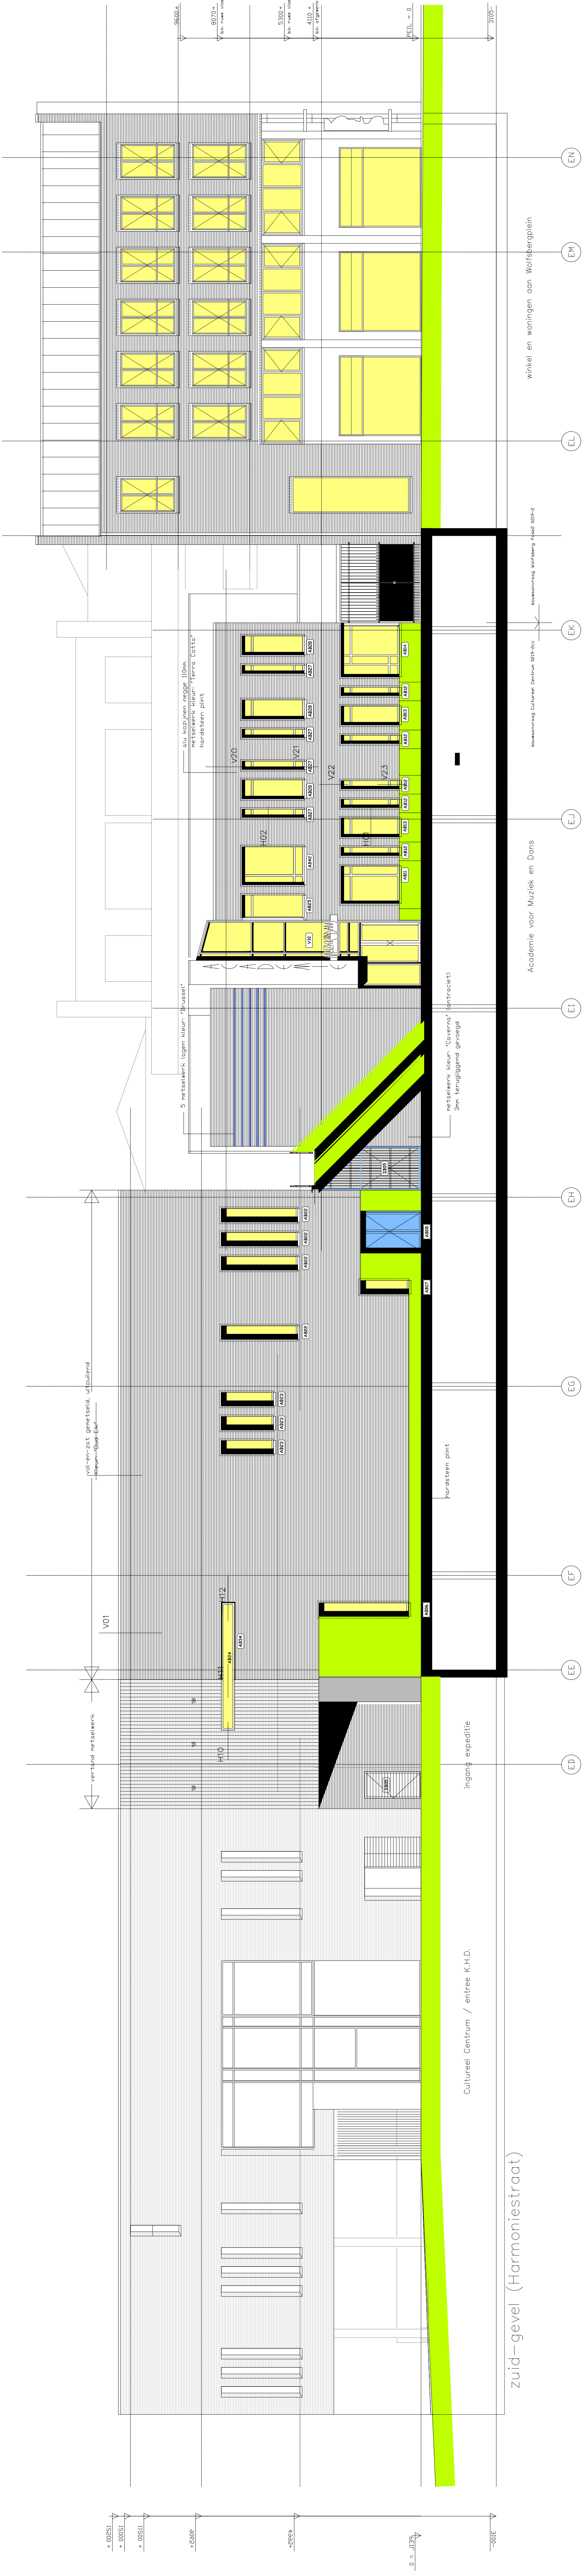

DLKH 250

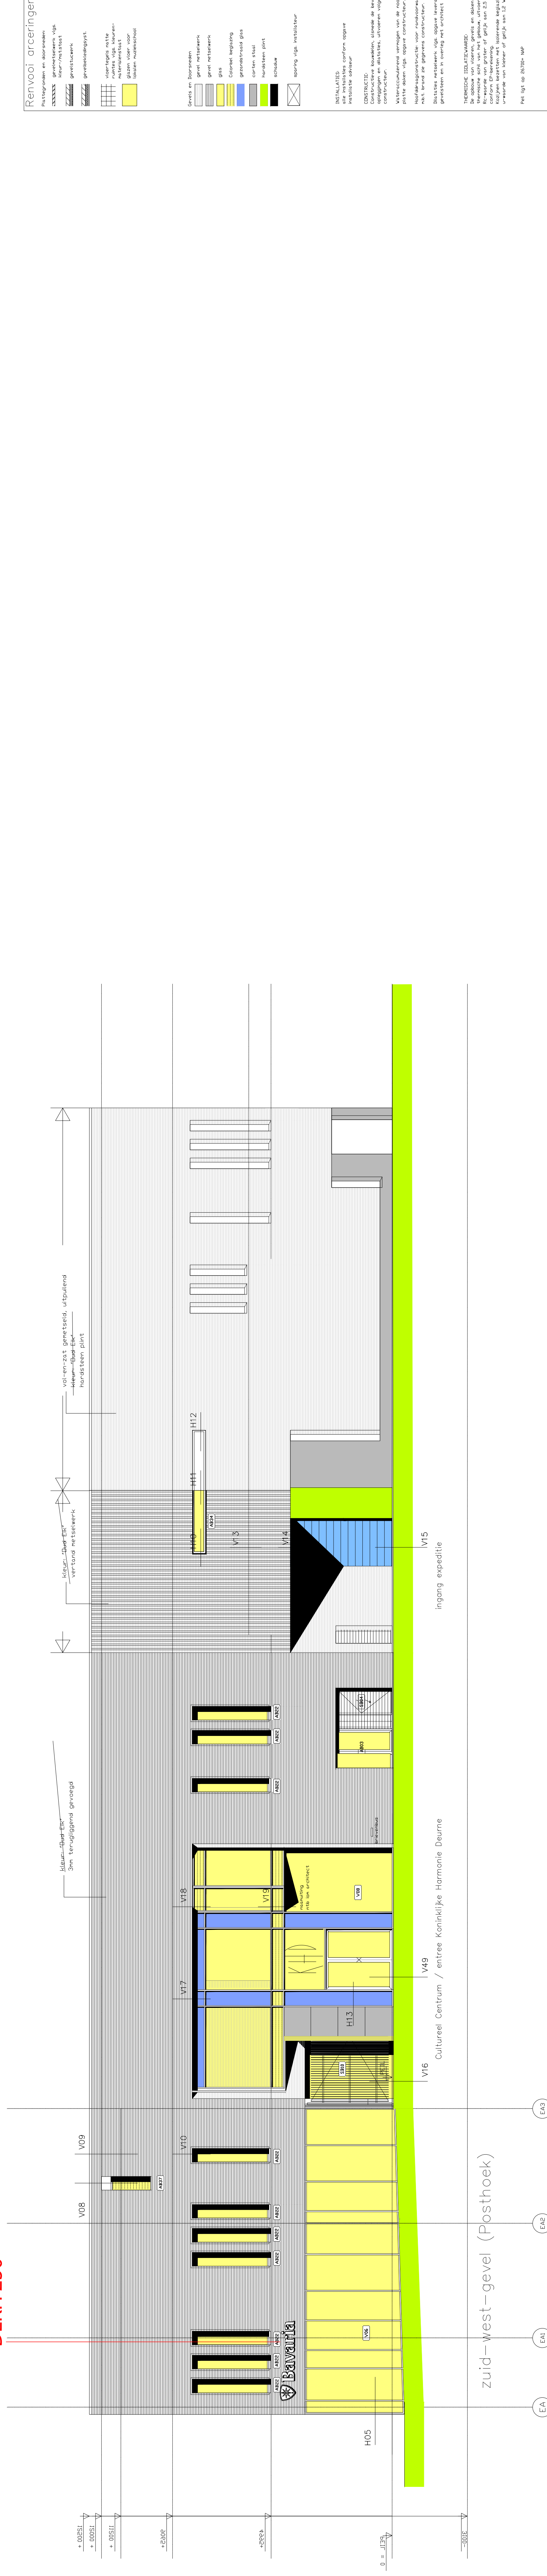

DLKH 250

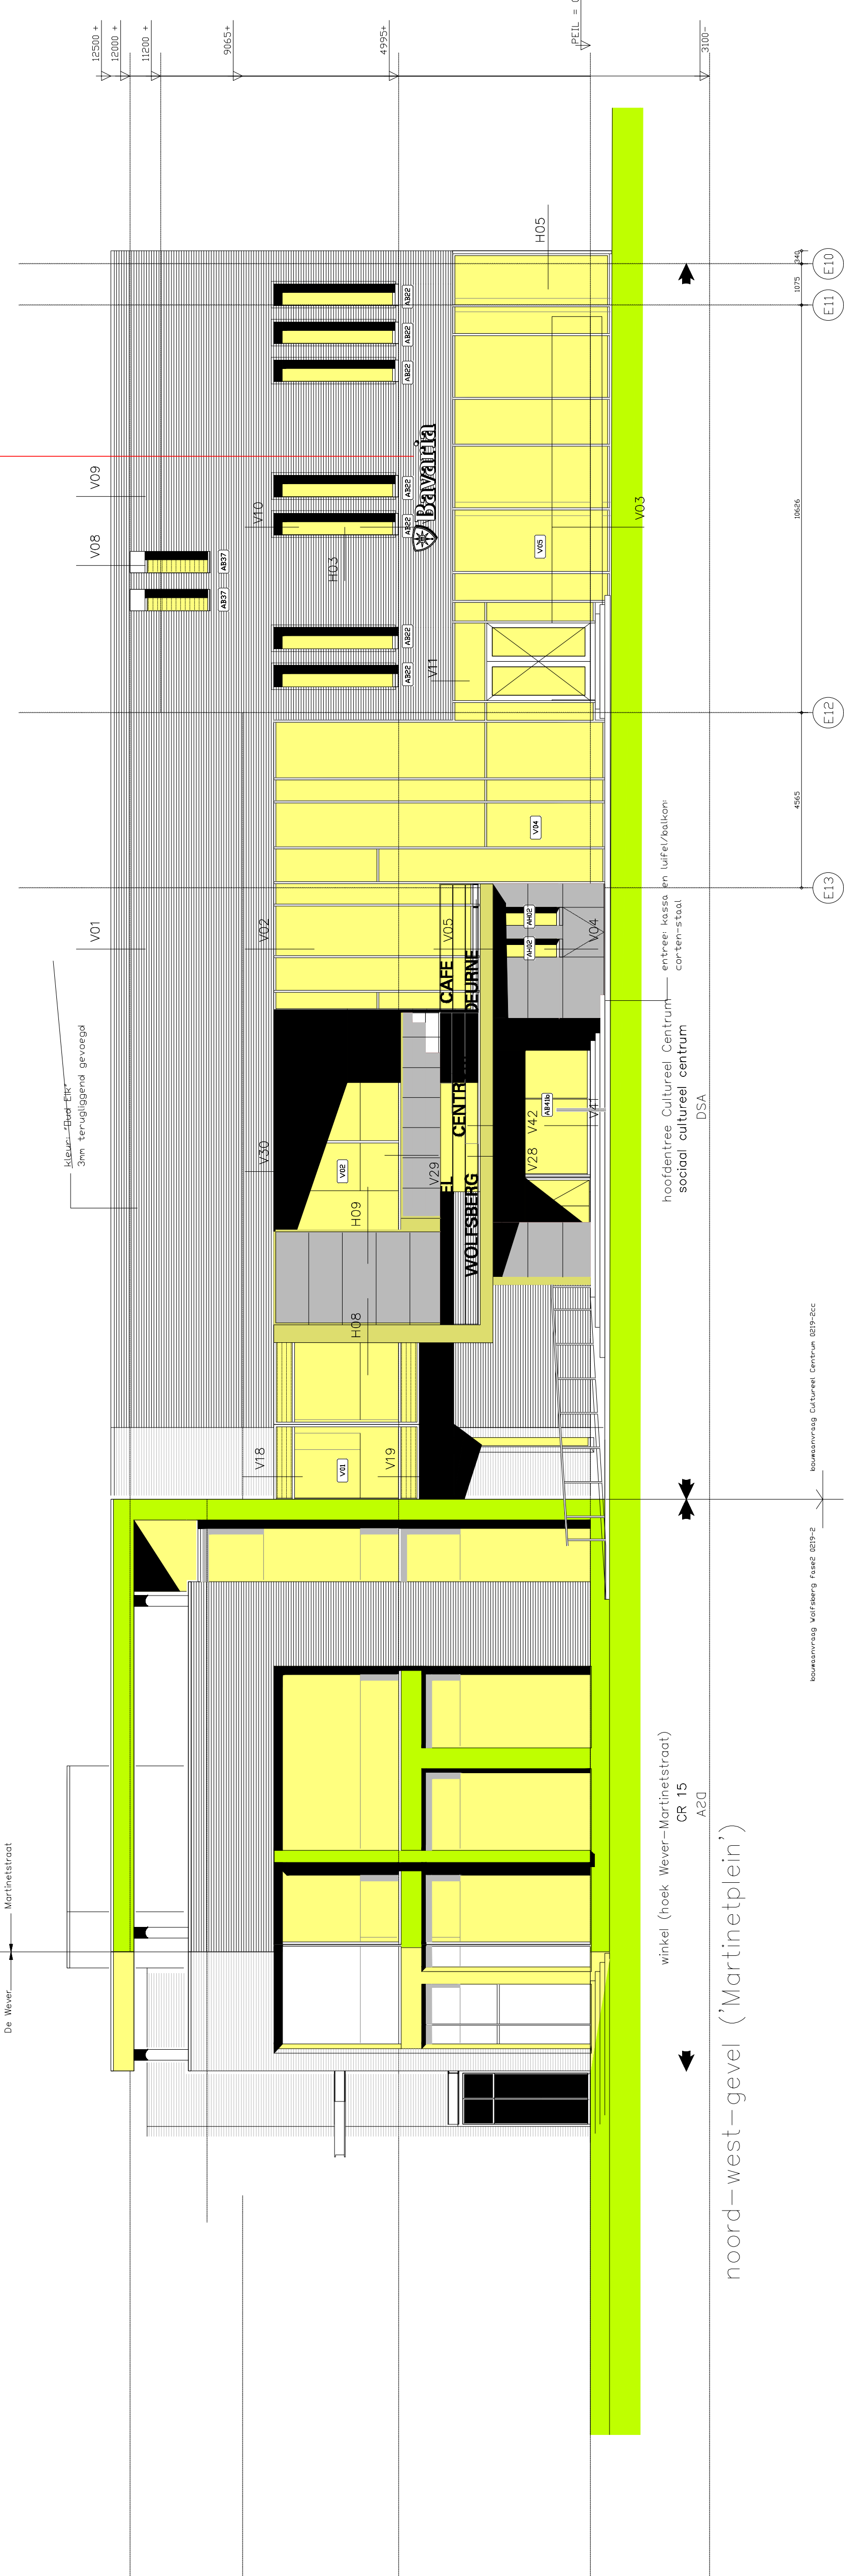

noord-west-gevel ('Martinetplein')

