



Legenda			
Symbol nummer	Aantal	Berekening	kW
6			
7			
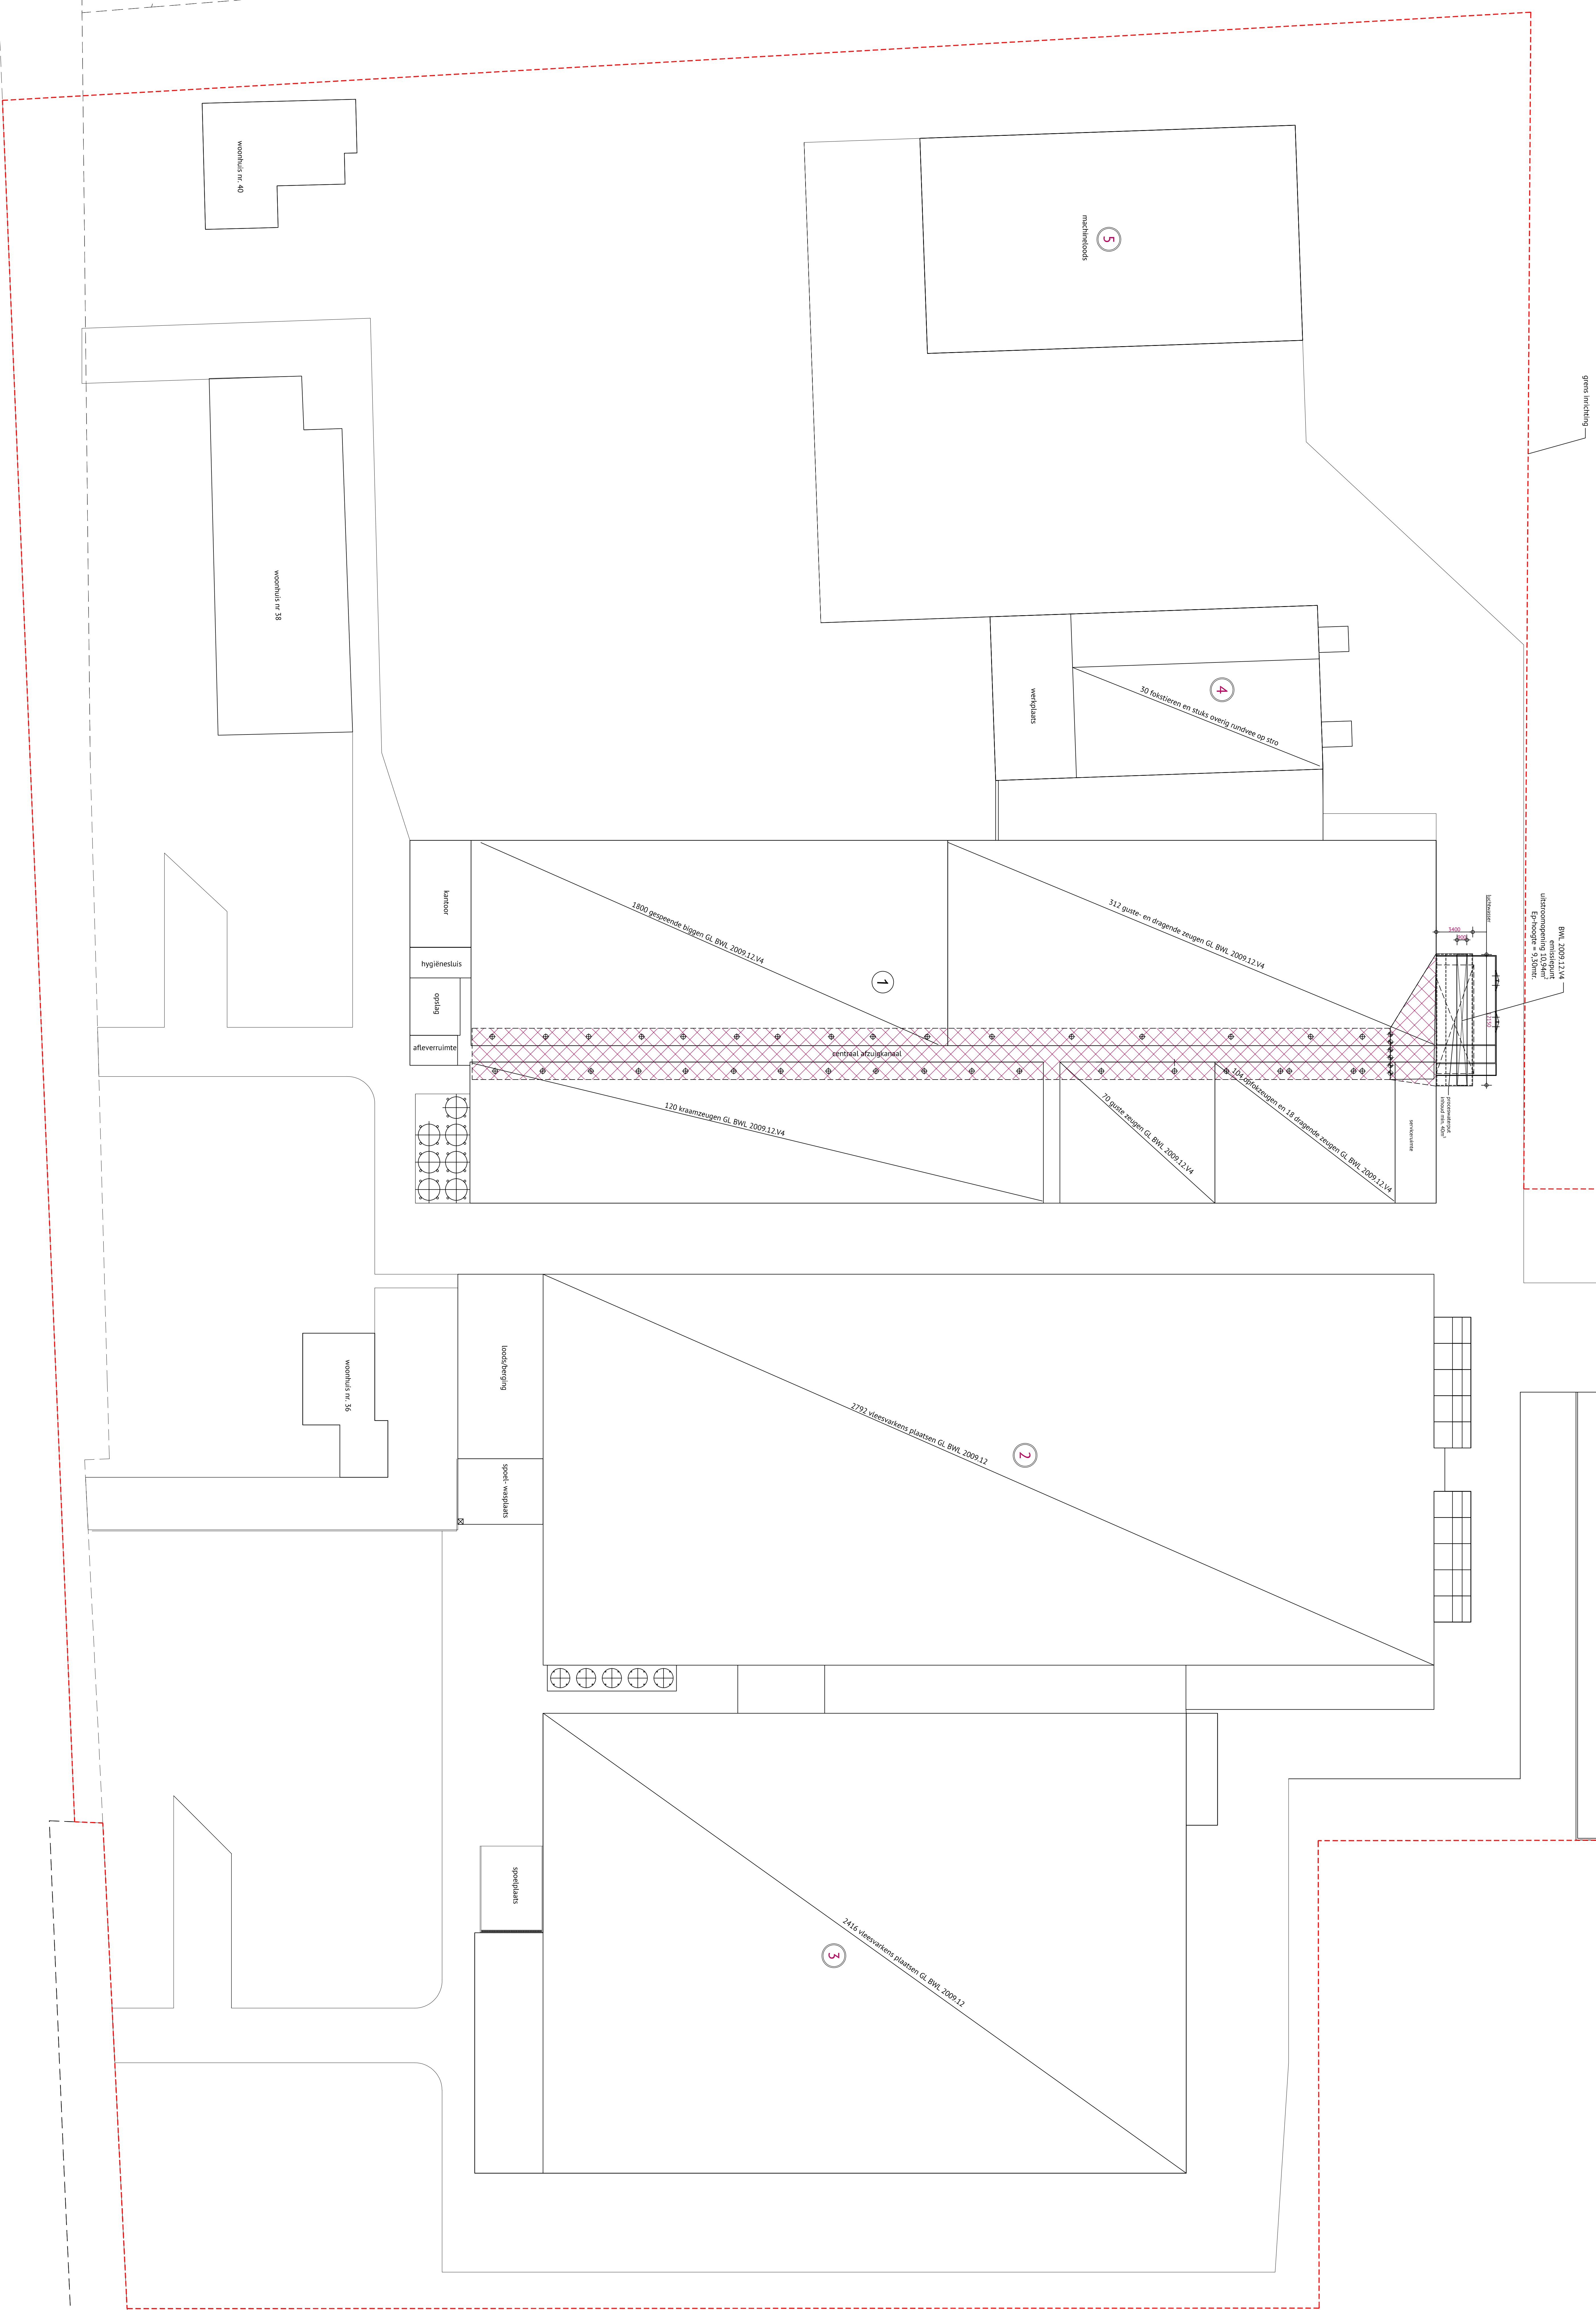

Clarinetweg

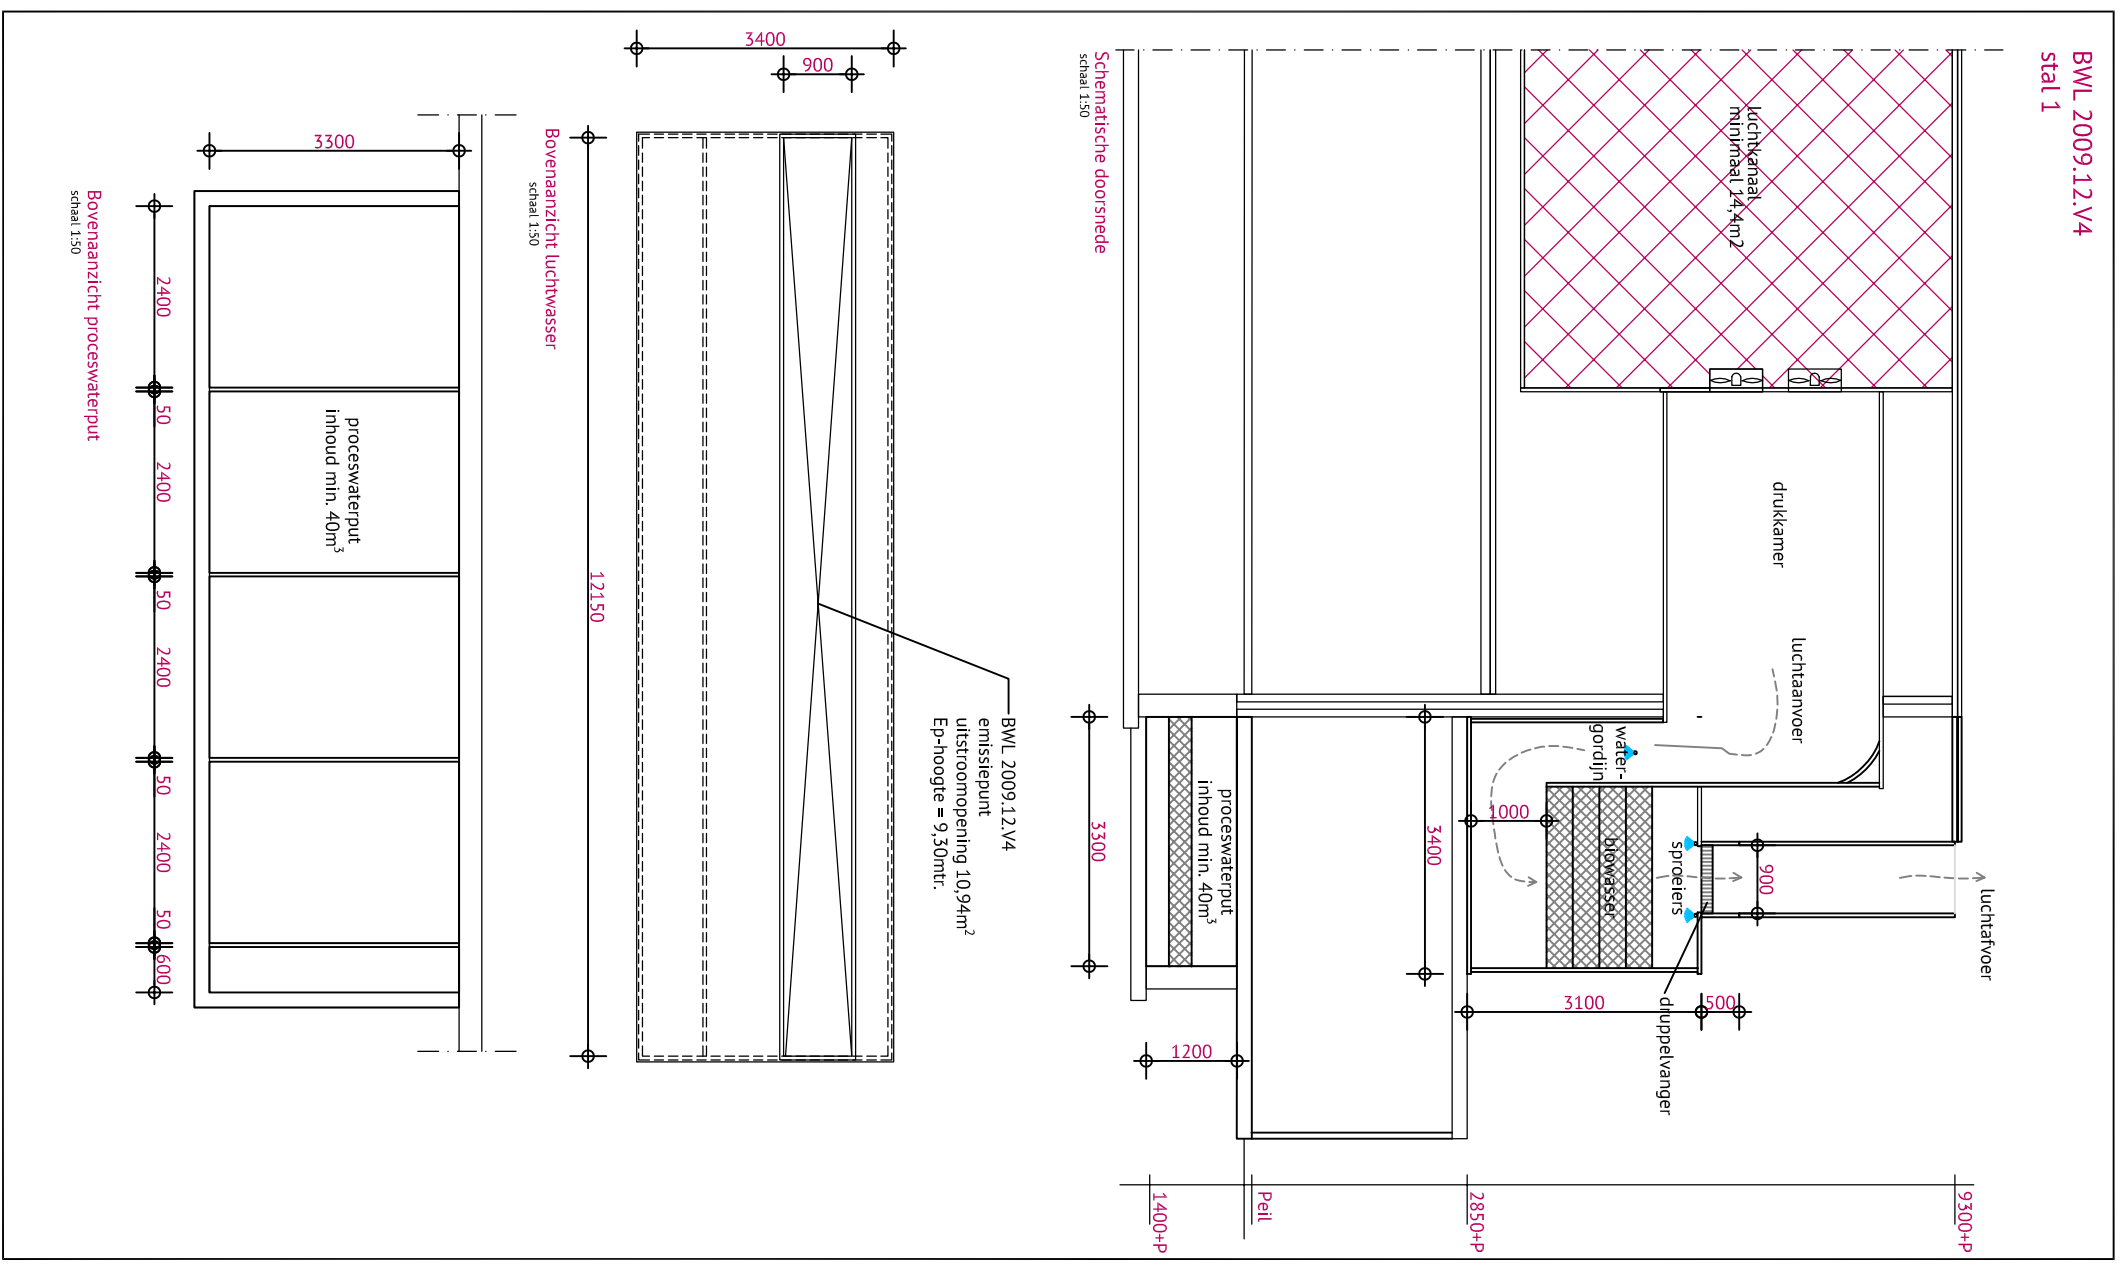

Datum:	10-02-2022
Gerechtigd:	[Redacted]
Oopdrachtgever:	[Redacted]
Locatie:	Cannegiweg 34 t/m 40 te Dierum
Schaal:	1:100
Formaat:	A0
Blaad:	01/01

ALLE RECHTEN VOORBEHOUDEN