


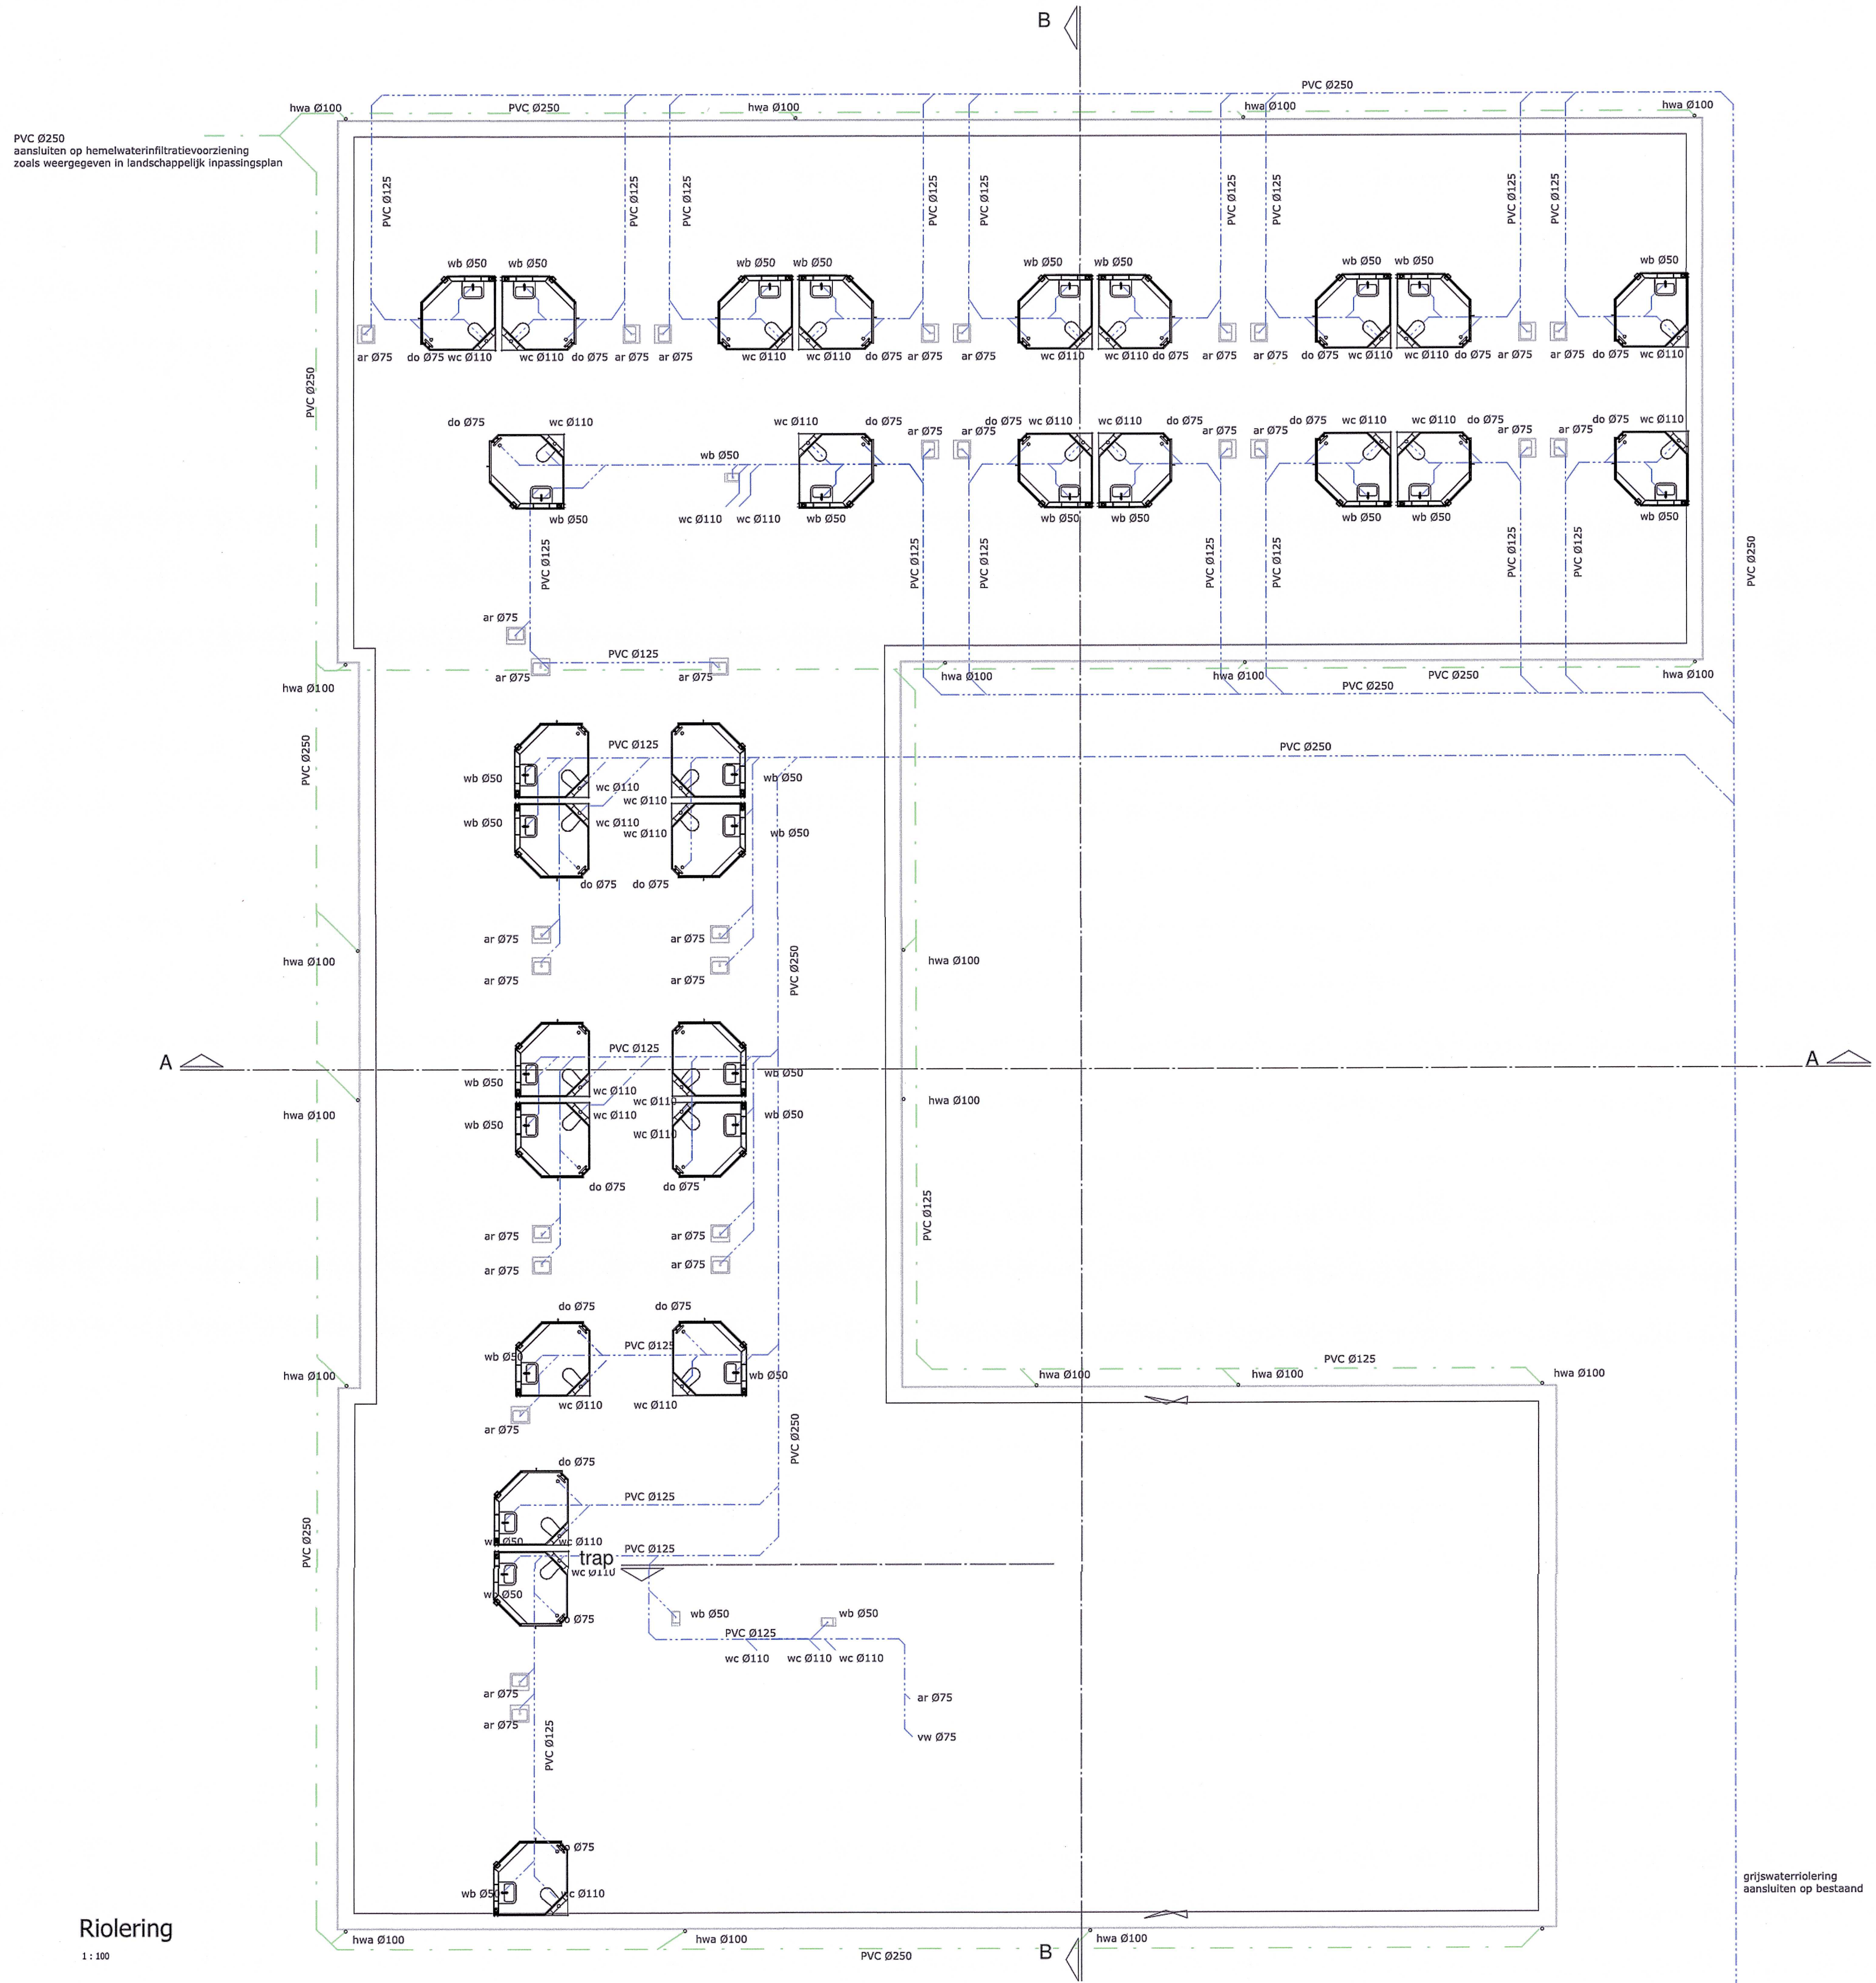


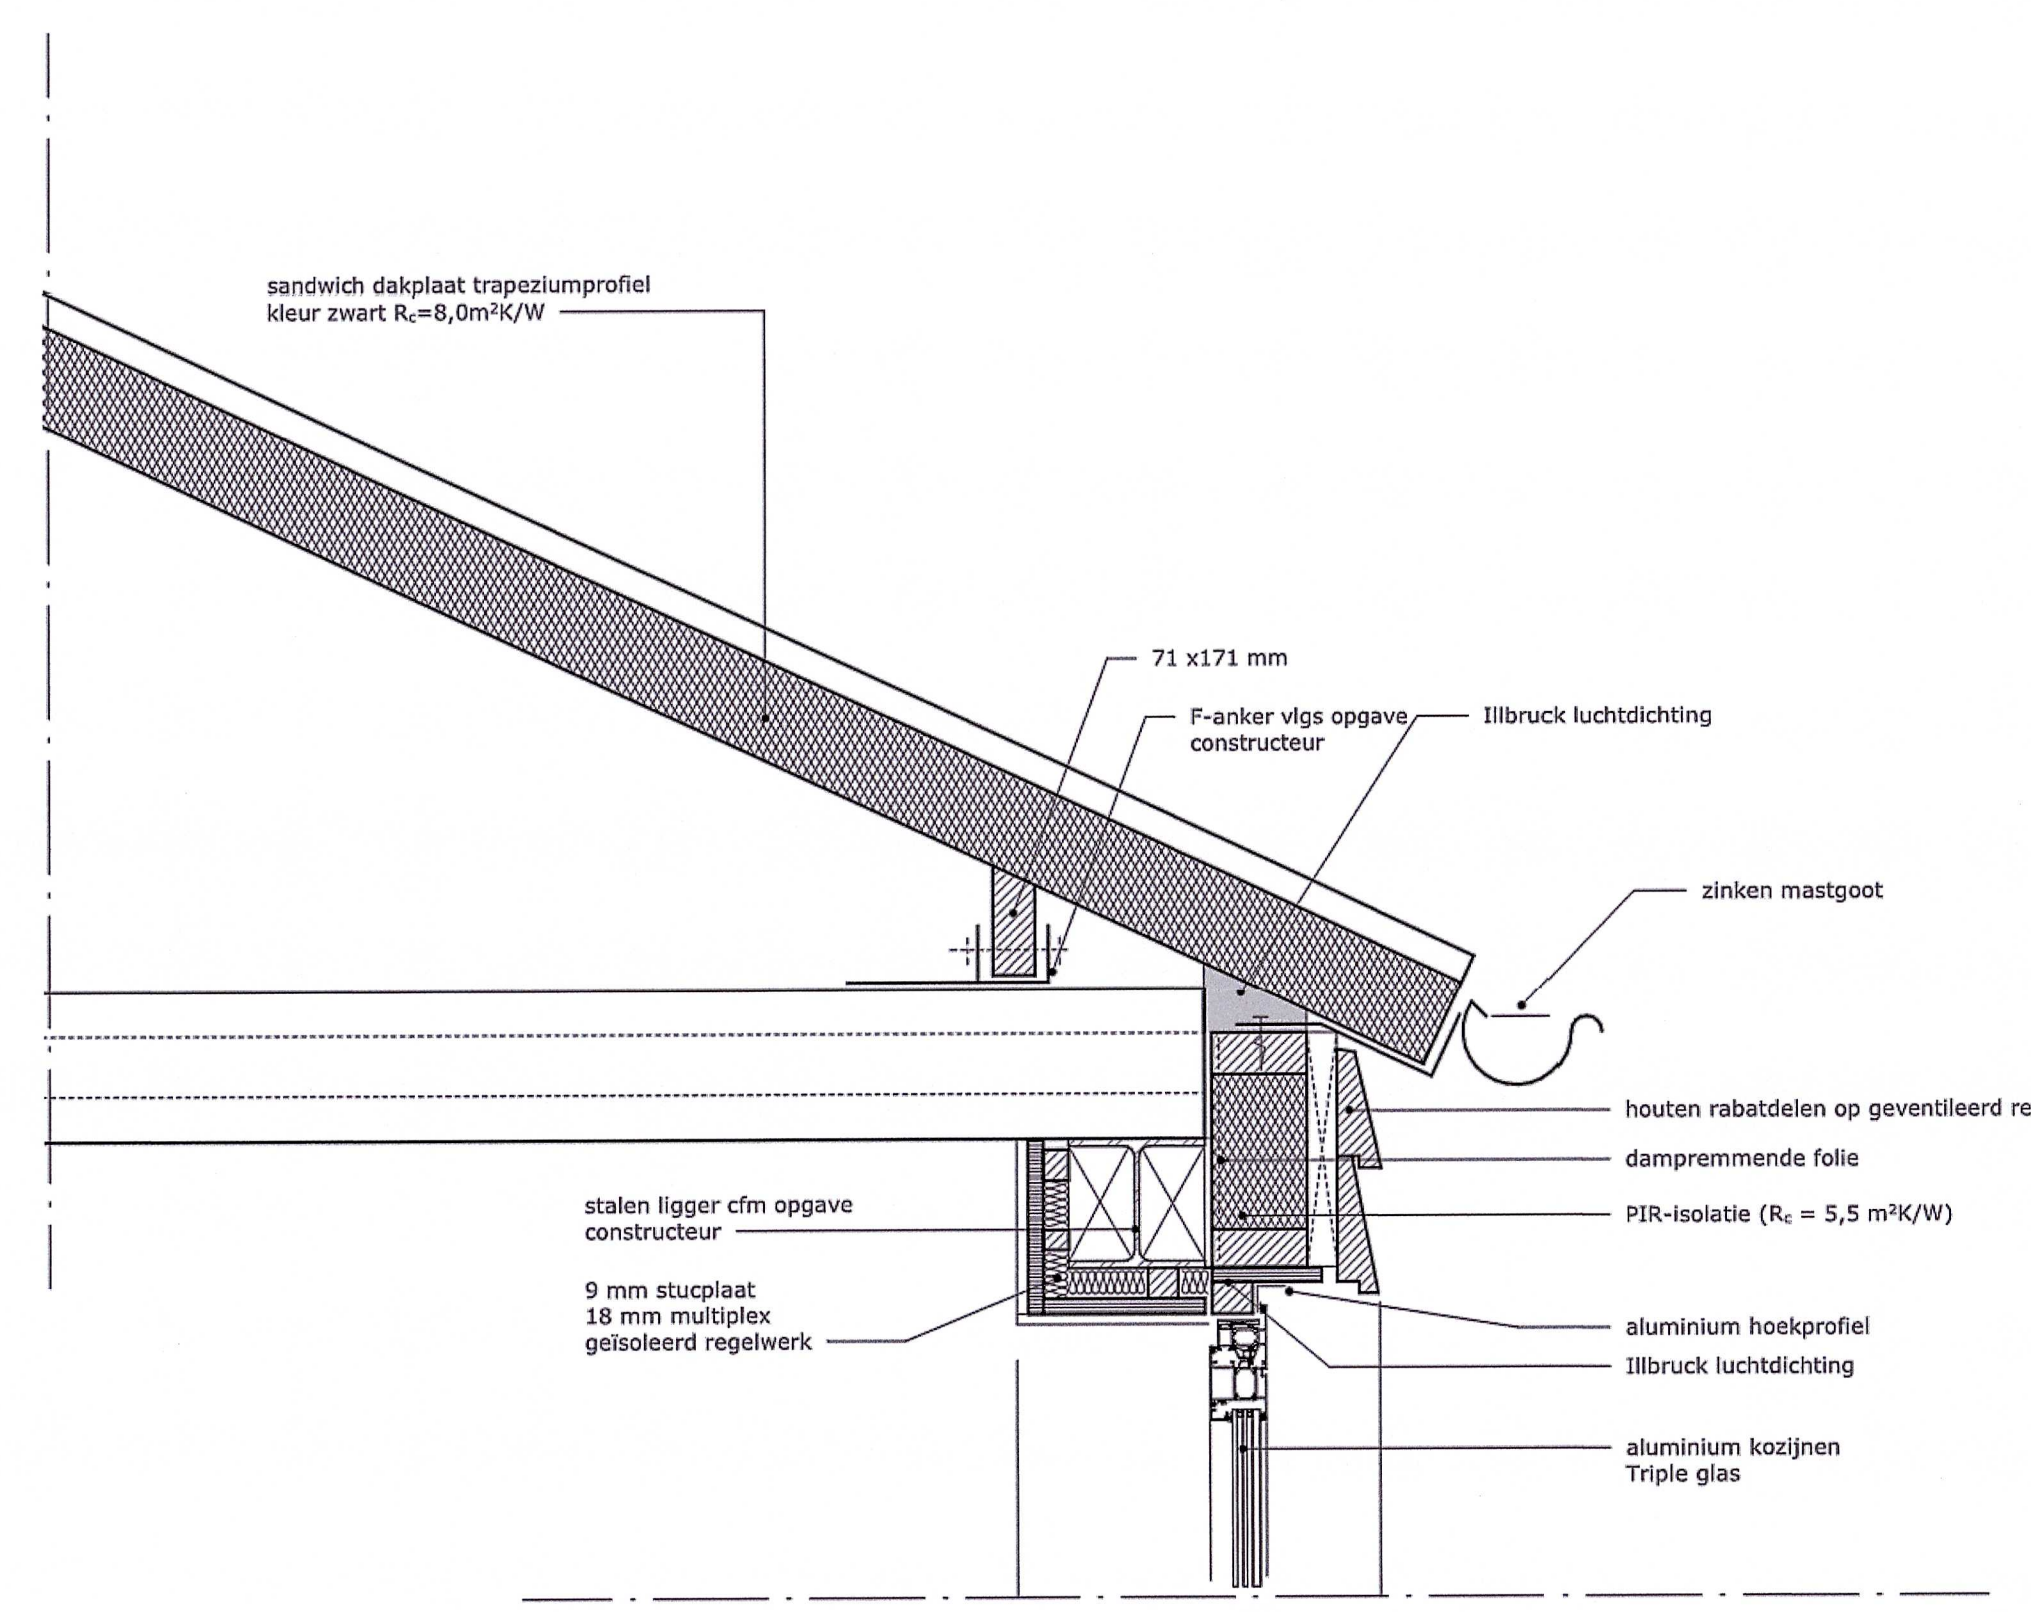

Riolering
1 : 100

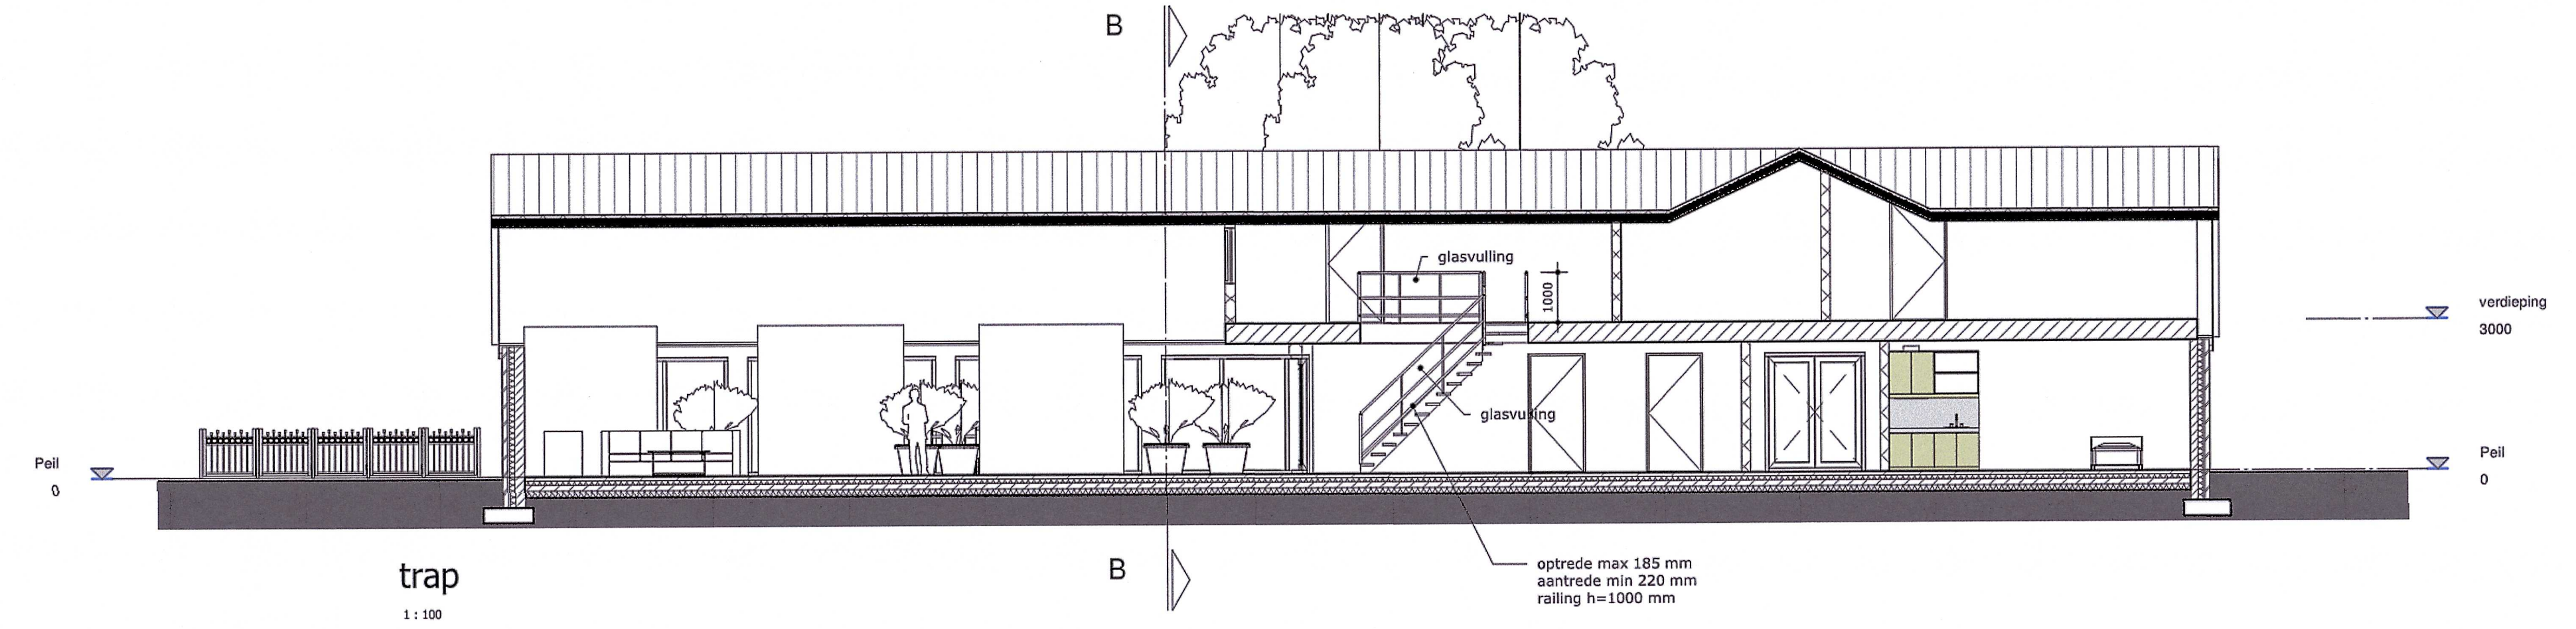

A - detail 2
1 : 10

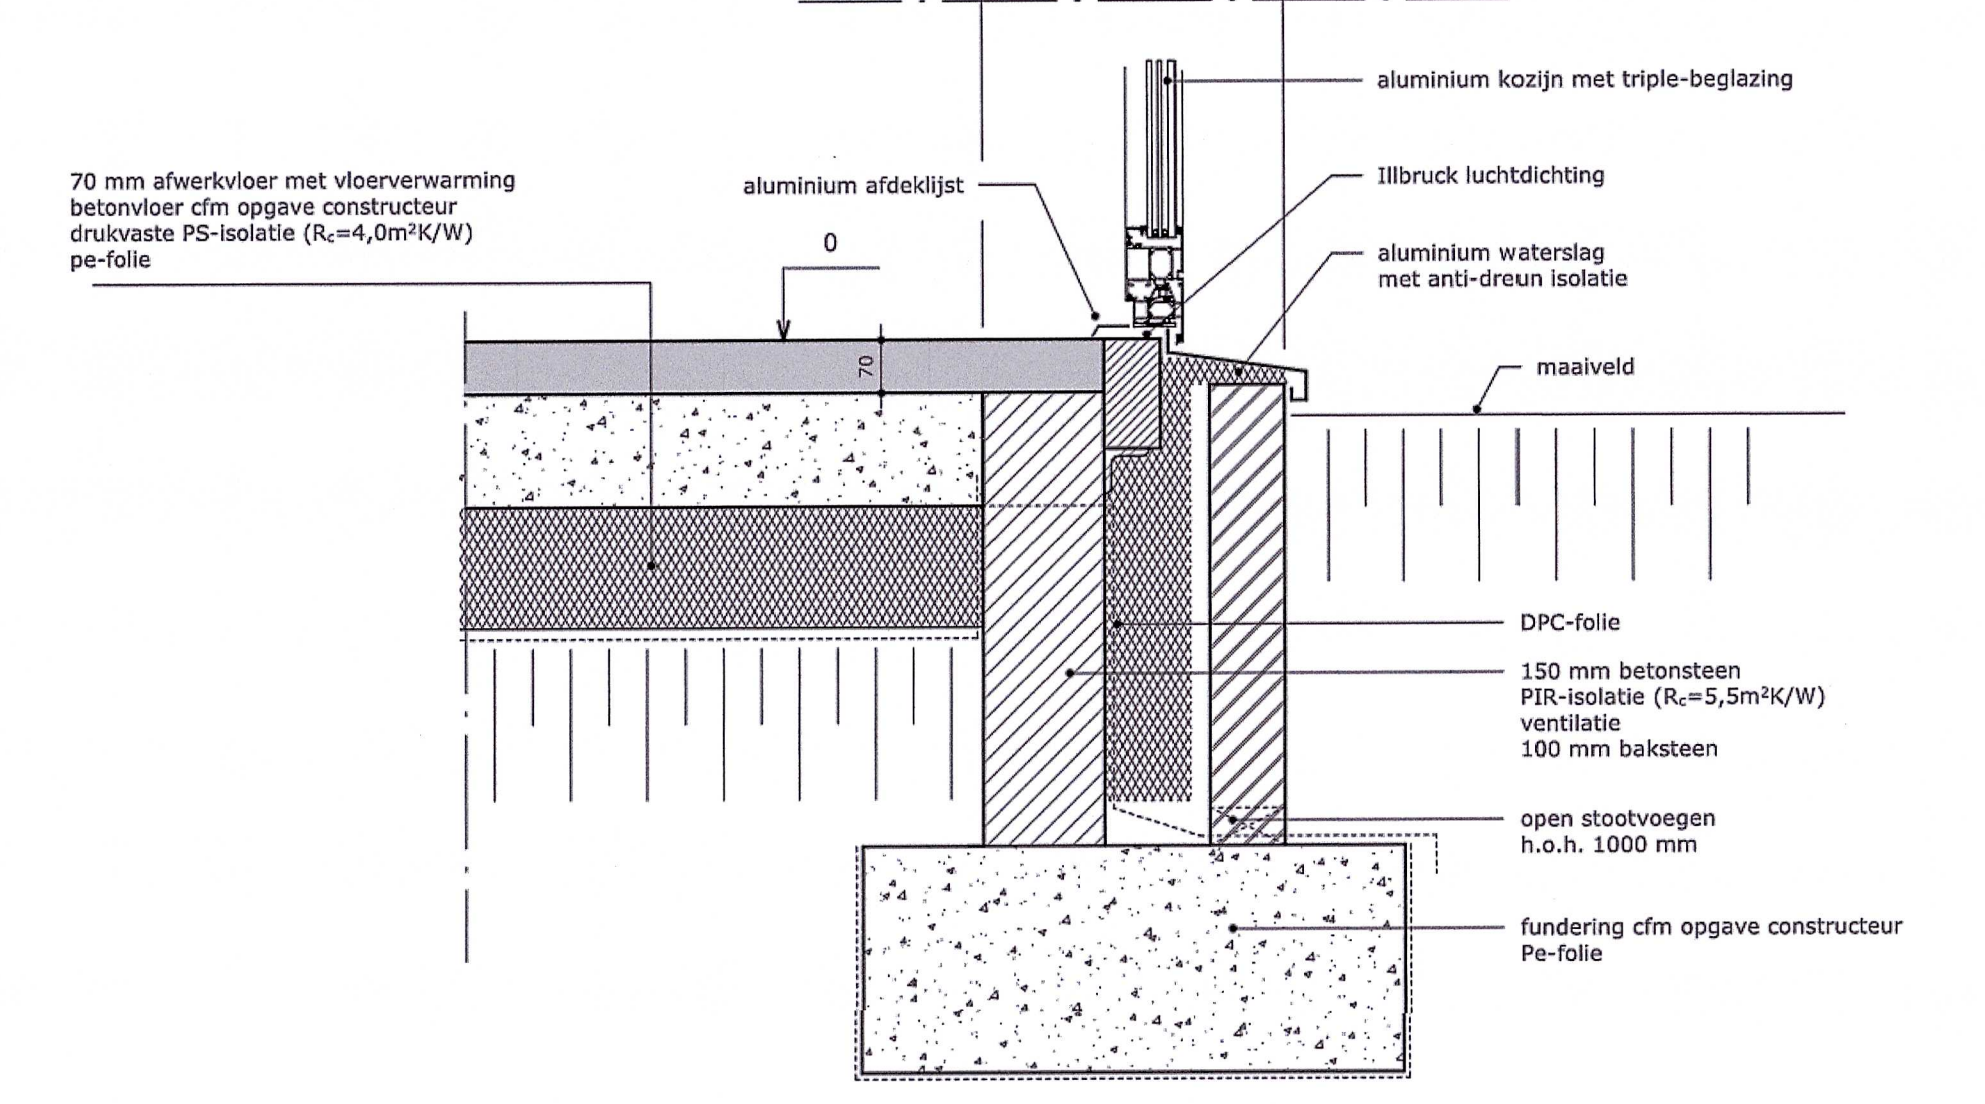

A - detail 1
1 : 10