



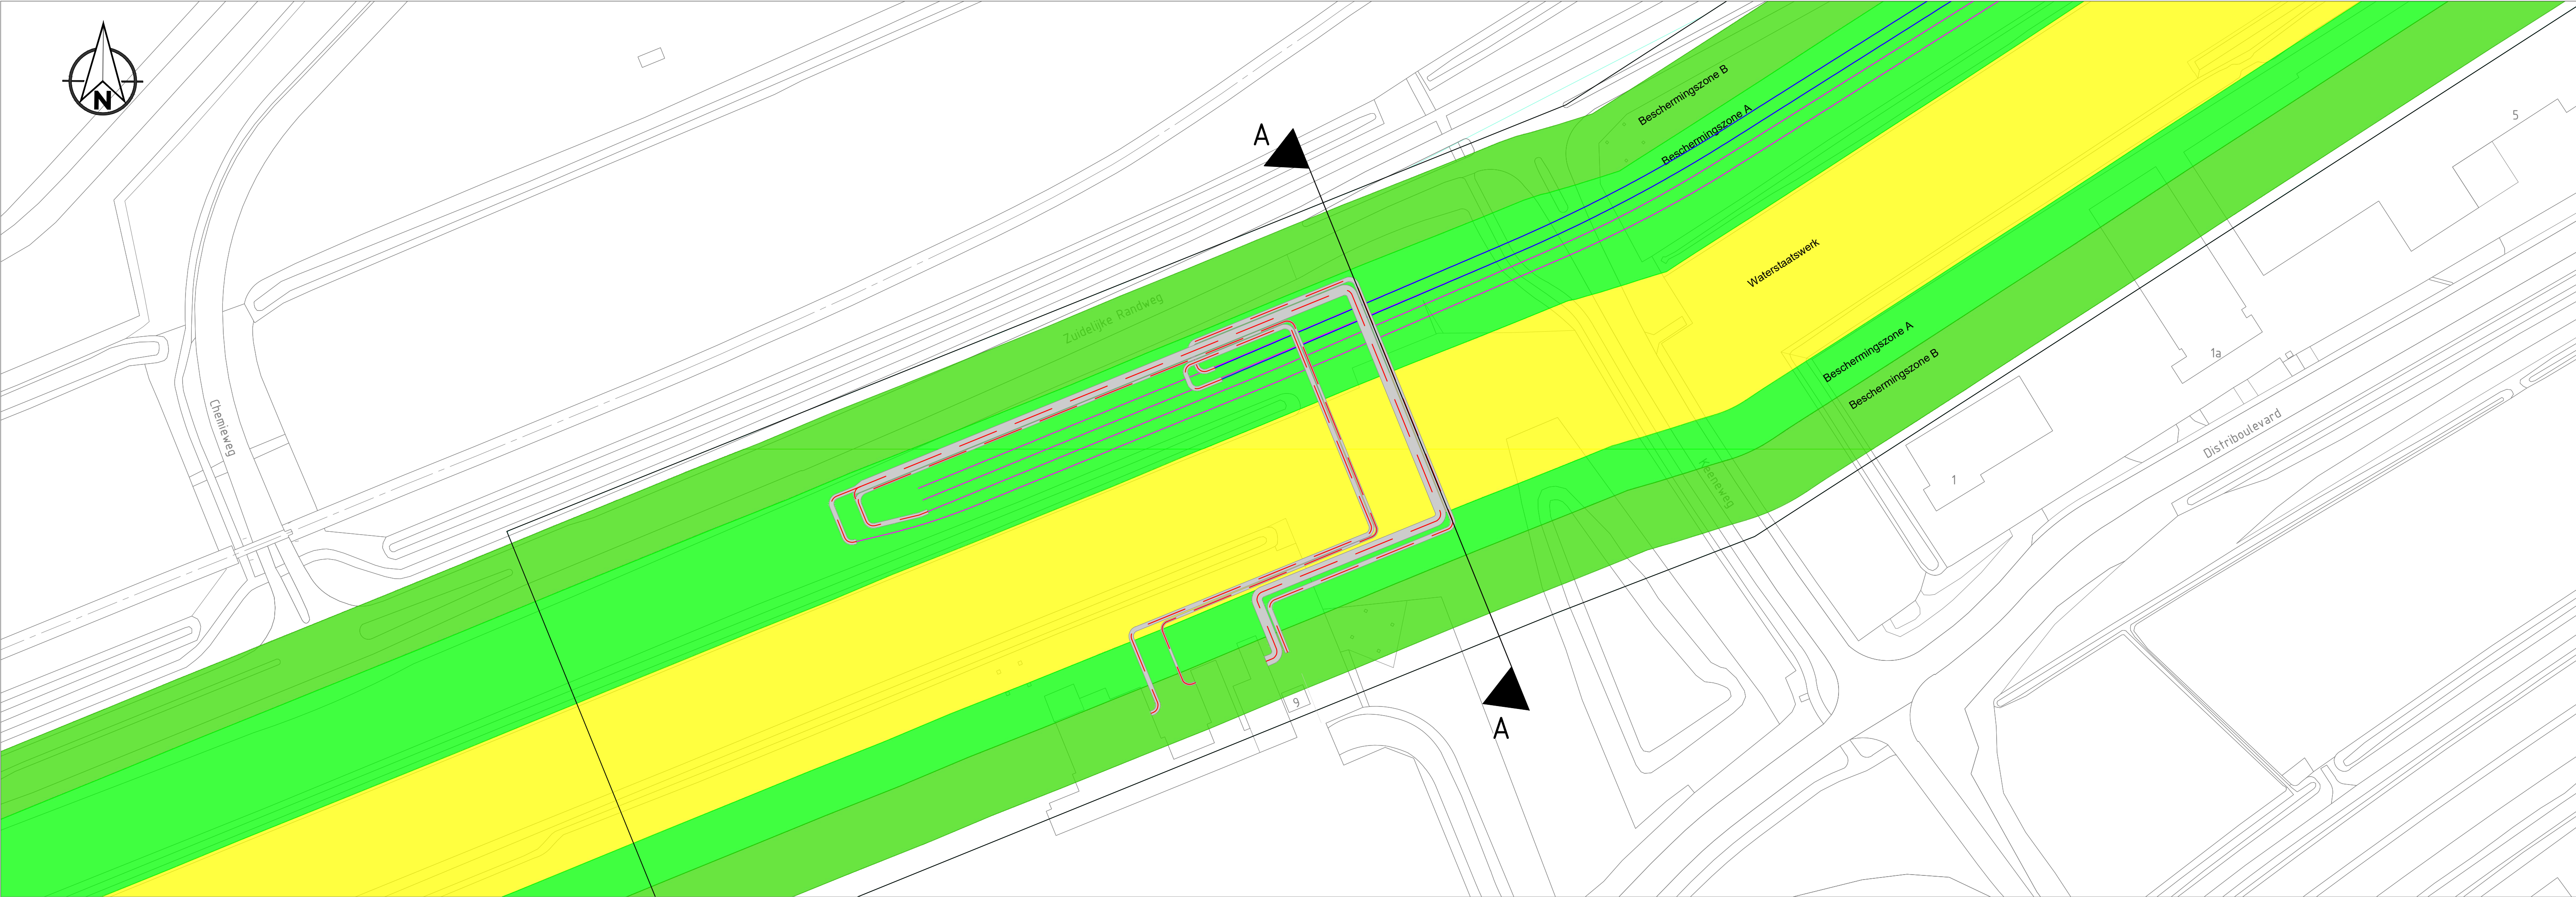

DOORSNEDE A-A  
SCHAAL 1:500

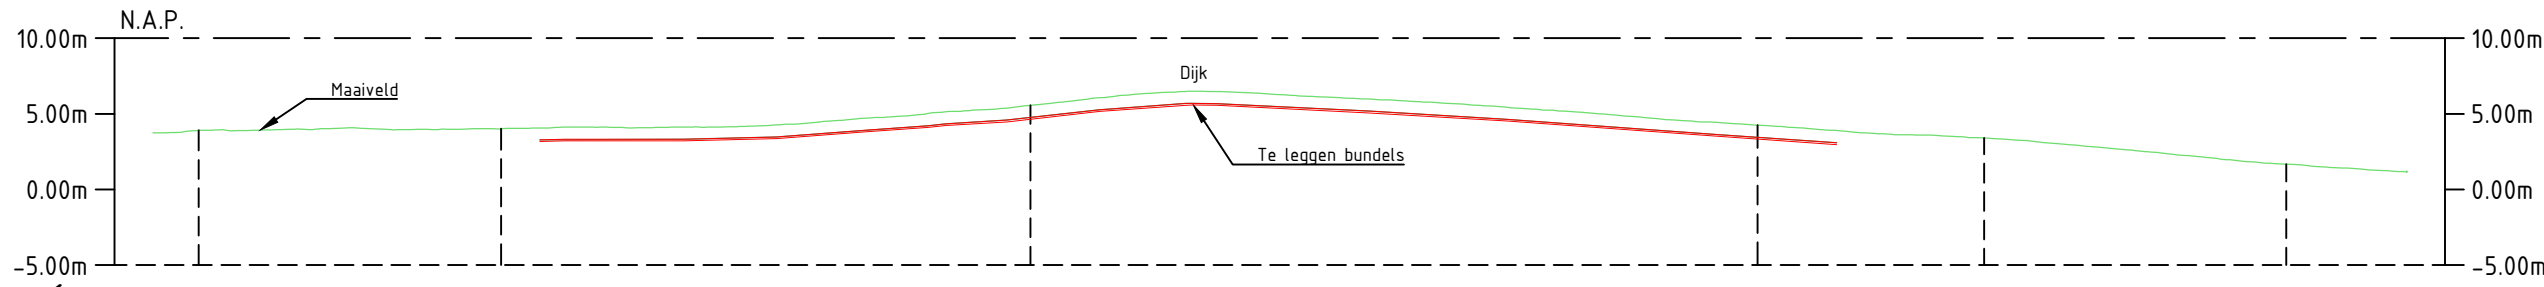

HoogteLengteProfiel – ALM – te leggen tracé  
Horizontale Schaal: 1:500  
Verticale Schaal: 1:500

| INFORMATIE                    |          |
|-------------------------------|----------|
| AFSTAND                       |          |
| HOOGTE MAAIVELD T.O.V. N.A.P. |          |
| LIGGING B.K.                  | N.A.P.   |
| ALM – te leggen tracé         |          |
| T.O.V.                        | Maaiveld |

|      |  | Beschermingszone B |  |  |  |  | Beschermingszone A |  |  |  |  | Waterkering |  |  |  |  | Beschermingszone A |  |  |  |  | Beschermingszone B |  |  |  |  |  |  |  |  |  |  |  |  |  |  |  |  |  |  |  |  |  |  |  |  |  |  |  |
|---|
| 14.9 |  | 123.50             |  |  |  |  | 100                |  |  |  |  | 50          |  |  |  |  | 37.73              |  |  |  |  | 0                  |  |  |  |  |  |  |  |  |  |  |  |  |  |  |  |  |  |  |  |  |  |  |  |  |  |  |  |
|      |  | +4.07              |  |  |  |  | +4.12              |  |  |  |  | +4.27       |  |  |  |  | +4.42              |  |  |  |  | +4.57              |  |  |  |  |  |  |  |  |  |  |  |  |  |  |  |  |  |  |  |  |  |  |  |  |  |  |  |
|      |  | +3.29              |  |  |  |  | +3.32              |  |  |  |  | +3.46       |  |  |  |  | +3.61              |  |  |  |  | +3.76              |  |  |  |  |  |  |  |  |  |  |  |  |  |  |  |  |  |  |  |  |  |  |  |  |  |  |  |
|      |  | -0.78              |  |  |  |  | -0.80              |  |  |  |  | -0.80       |  |  |  |  | -0.77              |  |  |  |  | -0.81              |  |  |  |  |  |  |  |  |  |  |  |  |  |  |  |  |  |  |  |  |  |  |  |  |  |  |  |
|      |  | +4.05              |  |  |  |  | +4.21              |  |  |  |  | +4.33       |  |  |  |  | +4.58              |  |  |  |  | +5.26              |  |  |  |  |  |  |  |  |  |  |  |  |  |  |  |  |  |  |  |  |  |  |  |  |  |  |  |
|      |  | +5.02              |  |  |  |  | +5.14              |  |  |  |  | +5.38       |  |  |  |  | +6.06              |  |  |  |  | +6.48              |  |  |  |  |  |  |  |  |  |  |  |  |  |  |  |  |  |  |  |  |  |  |  |  |  |  |  |
|      |  | +5.14              |  |  |  |  | +5.38              |  |  |  |  | +6.06       |  |  |  |  | +6.48              |  |  |  |  | +6.48              |  |  |  |  |  |  |  |  |  |  |  |  |  |  |  |  |  |  |  |  |  |  |  |  |  |  |  |
|      |  | +5.38              |  |  |  |  | +6.06              |  |  |  |  | +6.48       |  |  |  |  | +6.48              |  |  |  |  | +6.48              |  |  |  |  |  |  |  |  |  |  |  |  |  |  |  |  |  |  |  |  |  |  |  |  |  |  |  |
|      |  | +5.67              |  |  |  |  | +5.67              |  |  |  |  | +5.97       |  |  |  |  | +6.64              |  |  |  |  | +6.64              |  |  |  |  |  |  |  |  |  |  |  |  |  |  |  |  |  |  |  |  |  |  |  |  |  |  |  |
|      |  | +5.97              |  |  |  |  | +6.64              |  |  |  |  | +6.64       |  |  |  |  | +6.64              |  |  |  |  | +6.64              |  |  |  |  |  |  |  |  |  |  |  |  |  |  |  |  |  |  |  |  |  |  |  |  |  |  |  |
|      |  | +5.17              |  |  |  |  | +5.17              |  |  |  |  | +5.44       |  |  |  |  | +5.92              |  |  |  |  | +5.92              |  |  |  |  |  |  |  |  |  |  |  |  |  |  |  |  |  |  |  |  |  |  |  |  |  |  |  |
|      |  | +4.63              |  |  |  |  | +4.63              |  |  |  |  | +4.63       |  |  |  |  | +4.63              |  |  |  |  | +4.63              |  |  |  |  |  |  |  |  |  |  |  |  |  |  |  |  |  |  |  |  |  |  |  |  |  |  |  |
|      |  | +3.94              |  |  |  |  | +3.94              |  |  |  |  | +4.78       |  |  |  |  | +4.78              |  |  |  |  | +4.78              |  |  |  |  |  |  |  |  |  |  |  |  |  |  |  |  |  |  |  |  |  |  |  |  |  |  |  |
|      |  | +3.64              |  |  |  |  | +3.64              |  |  |  |  | +4.44       |  |  |  |  | +4.44              |  |  |  |  | +4.44              |  |  |  |  |  |  |  |  |  |  |  |  |  |  |  |  |  |  |  |  |  |  |  |  |  |  |  |
|      |  | +3.08              |  |  |  |  | +3.08              |  |  |  |  | +3.90       |  |  |  |  | +3.90              |  |  |  |  | +3.90              |  |  |  |  |  |  |  |  |  |  |  |  |  |  |  |  |  |  |  |  |  |  |  |  |  |  |  |
|      |  | -0.82              |  |  |  |  | -0.82              |  |  |  |  | -0.82       |  |  |  |  | -0.82              |  |  |  |  | -0.82              |  |  |  |  |  |  |  |  |  |  |  |  |  |  |  |  |  |  |  |  |  |  |  |  |  |  |  |
| |